



WINDOW STYLE. A. = Located on the 1st Floor Mezzanine Level.


WINDOW STYLE. B. = Located on the Ground Floor [Main Hall]

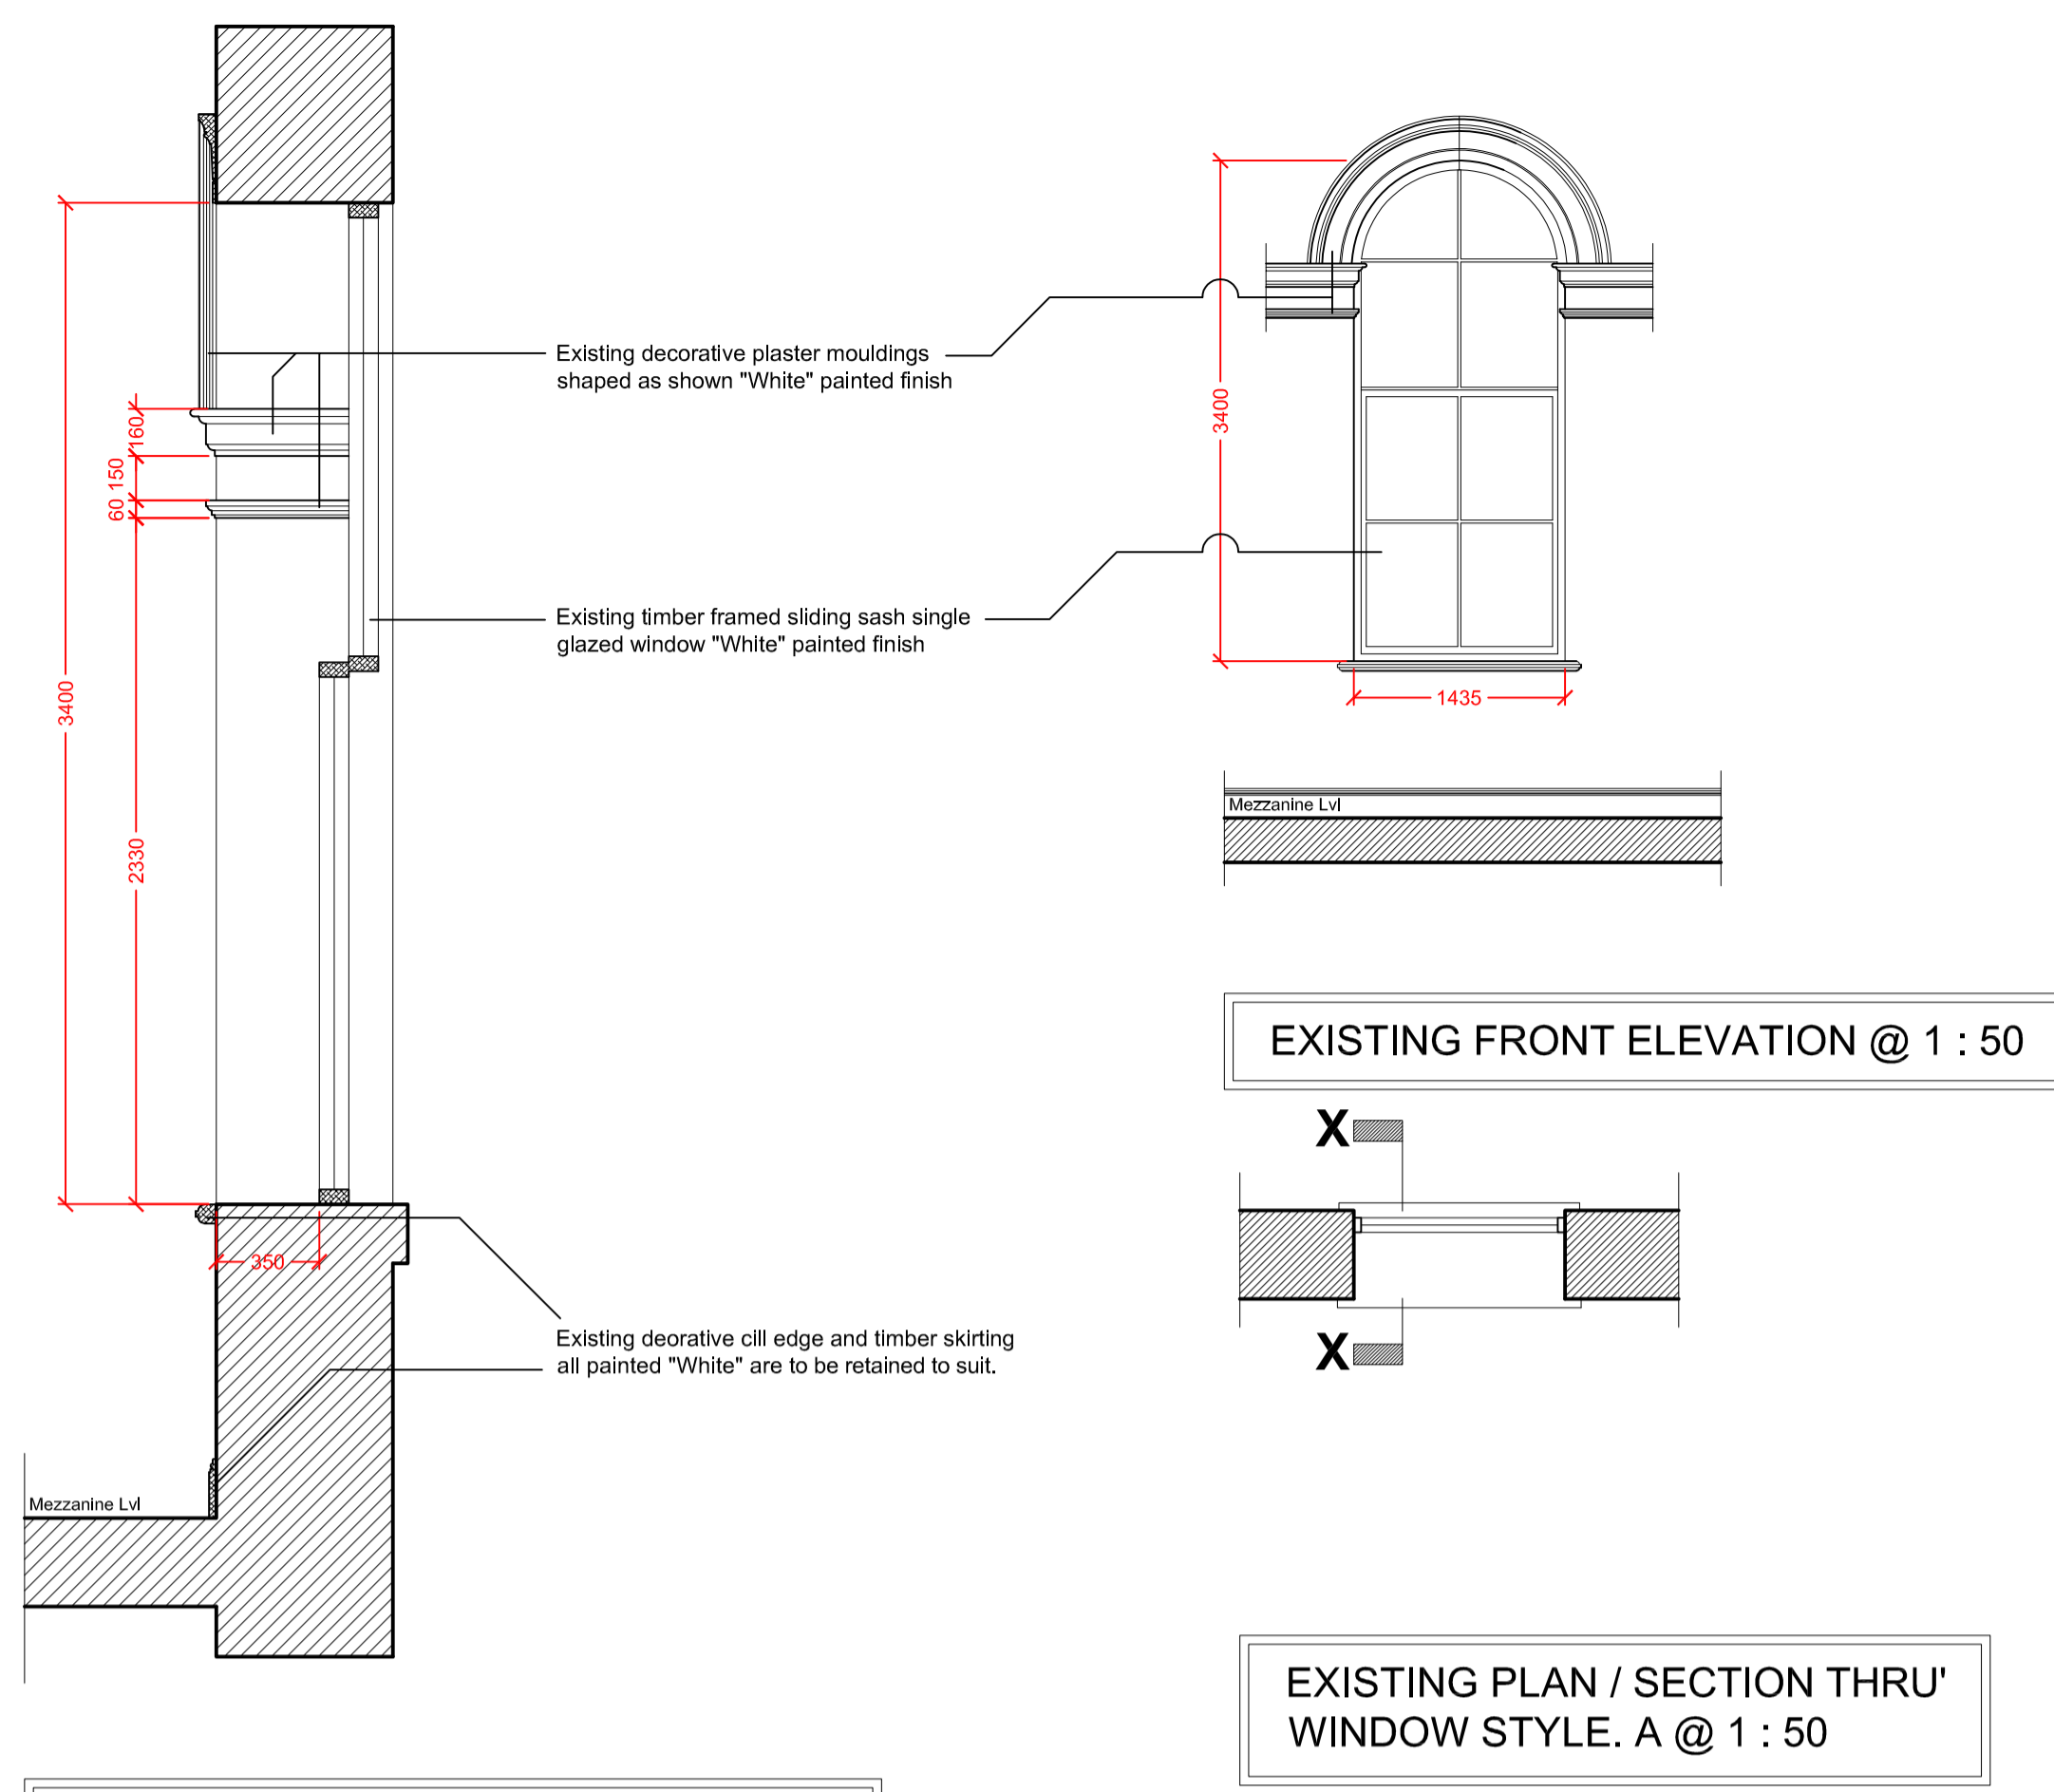

EXISTING SECTION X-X THRU' @ 1 : 25

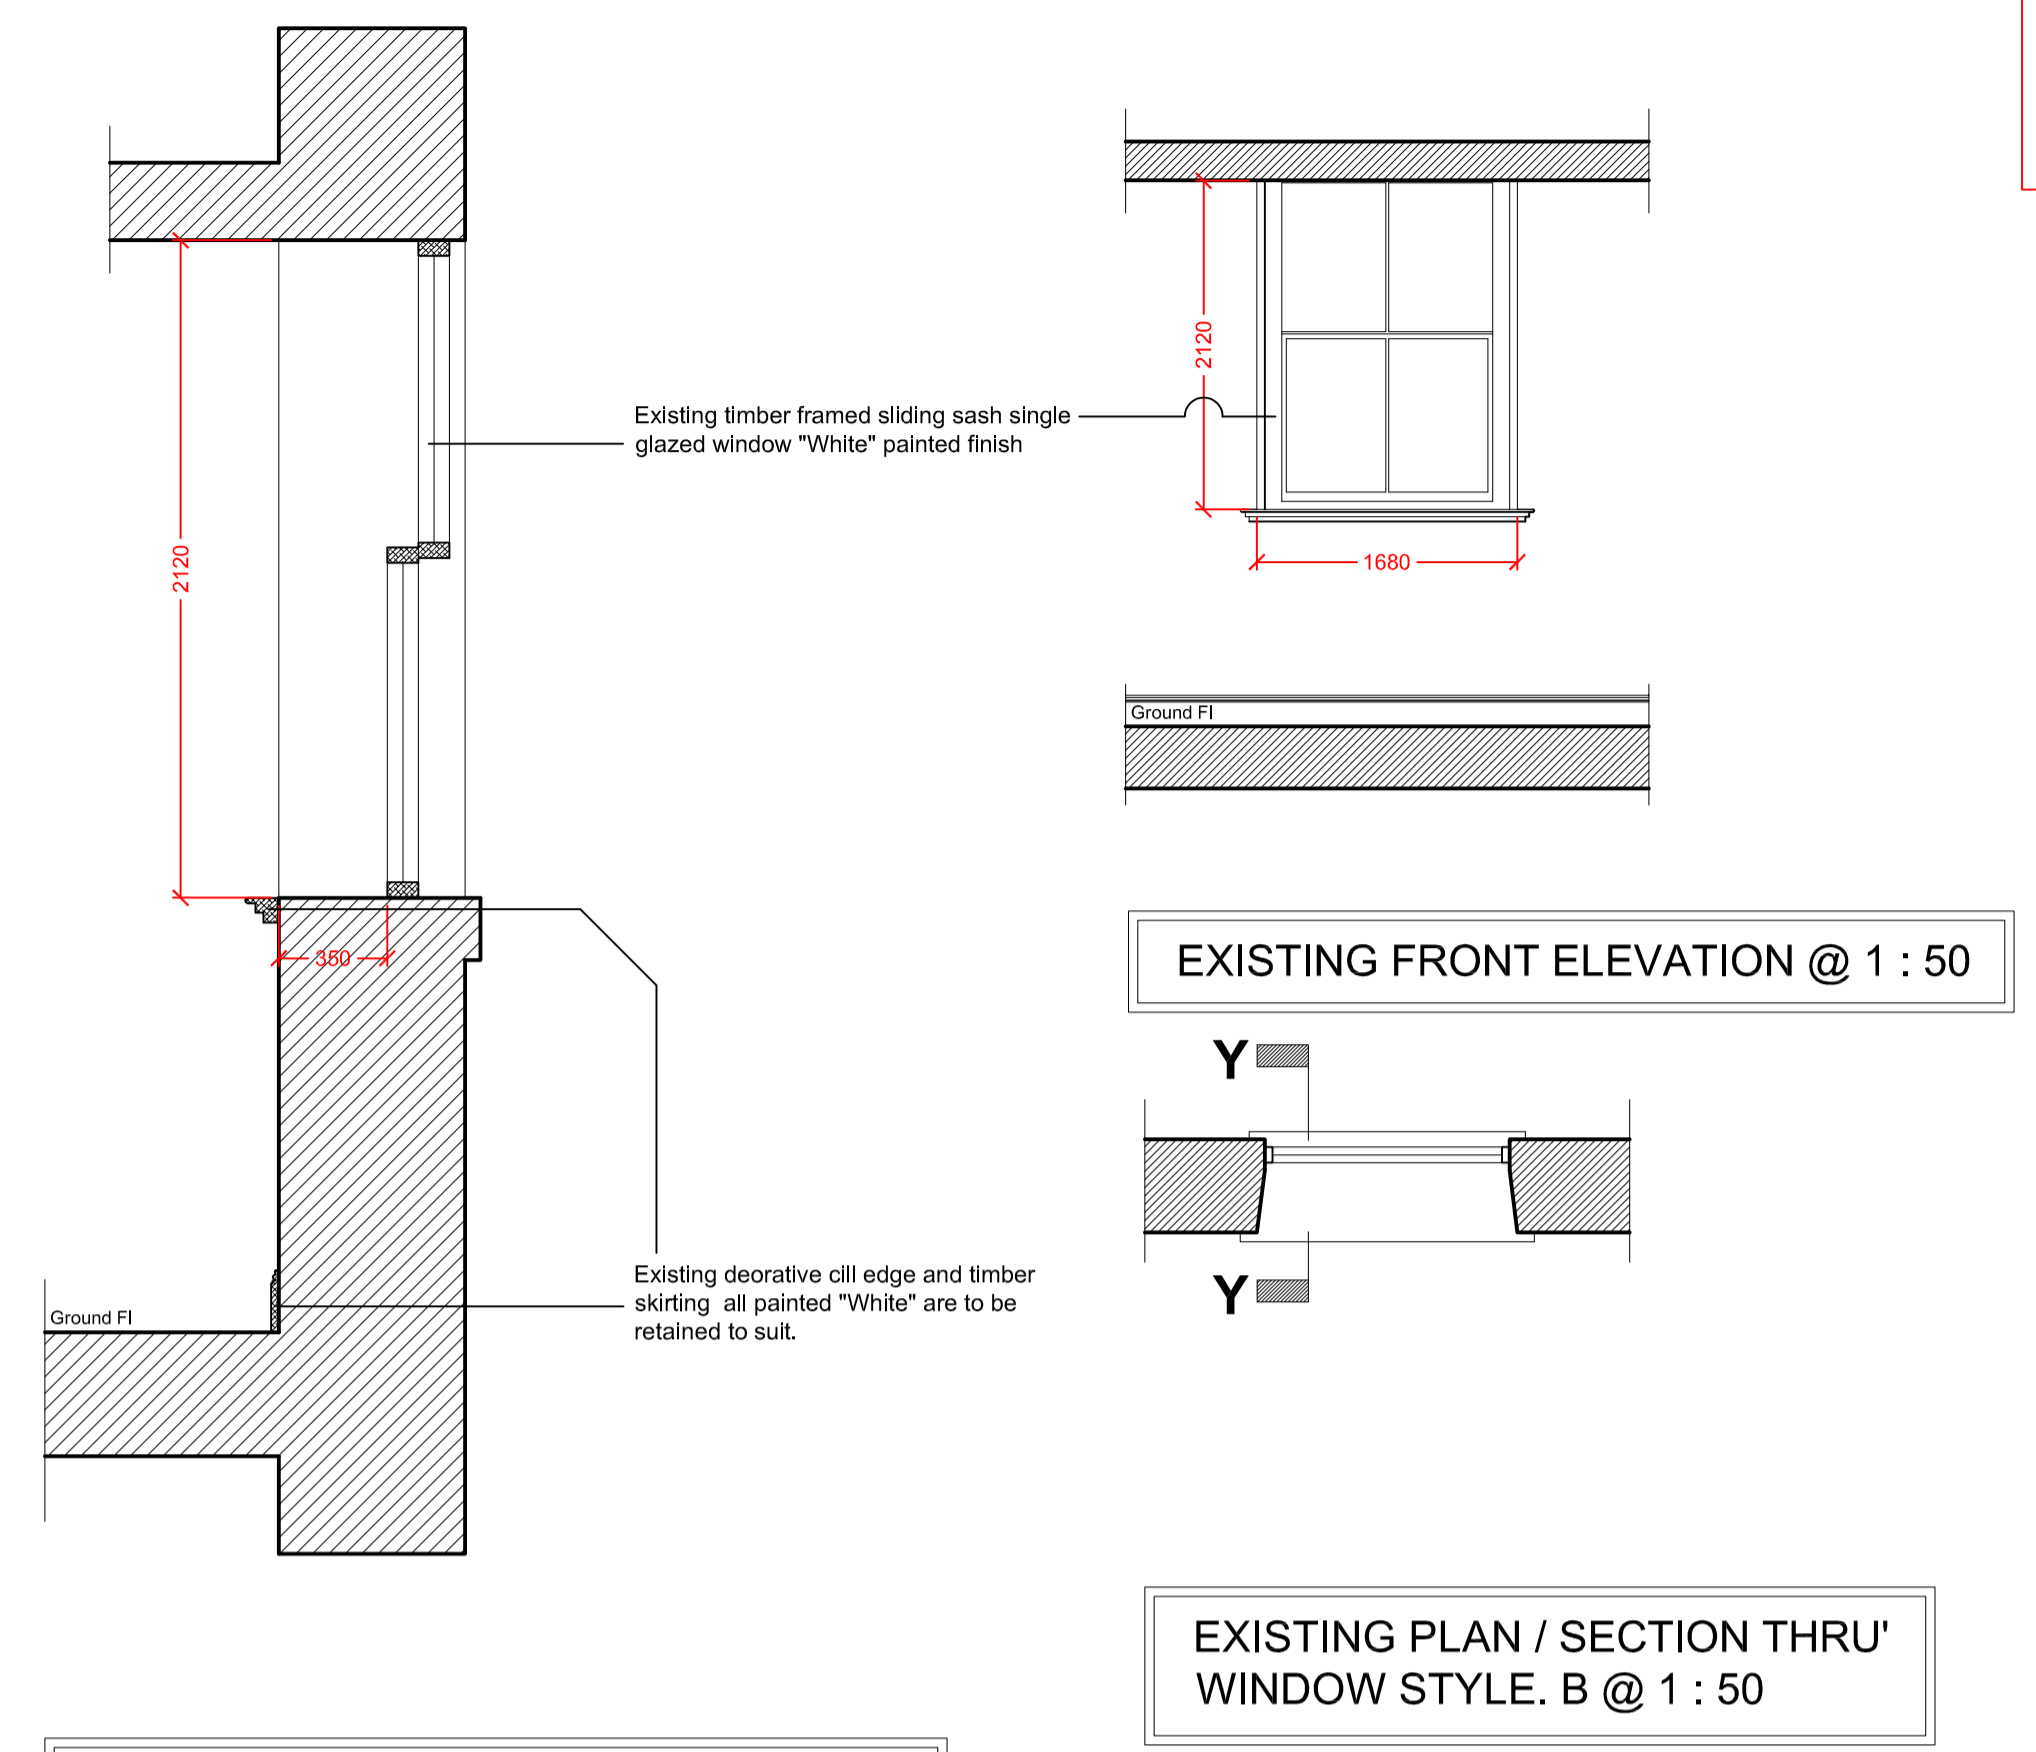


EXISTING SECTION Y-Y THRU' @ 1 : 25

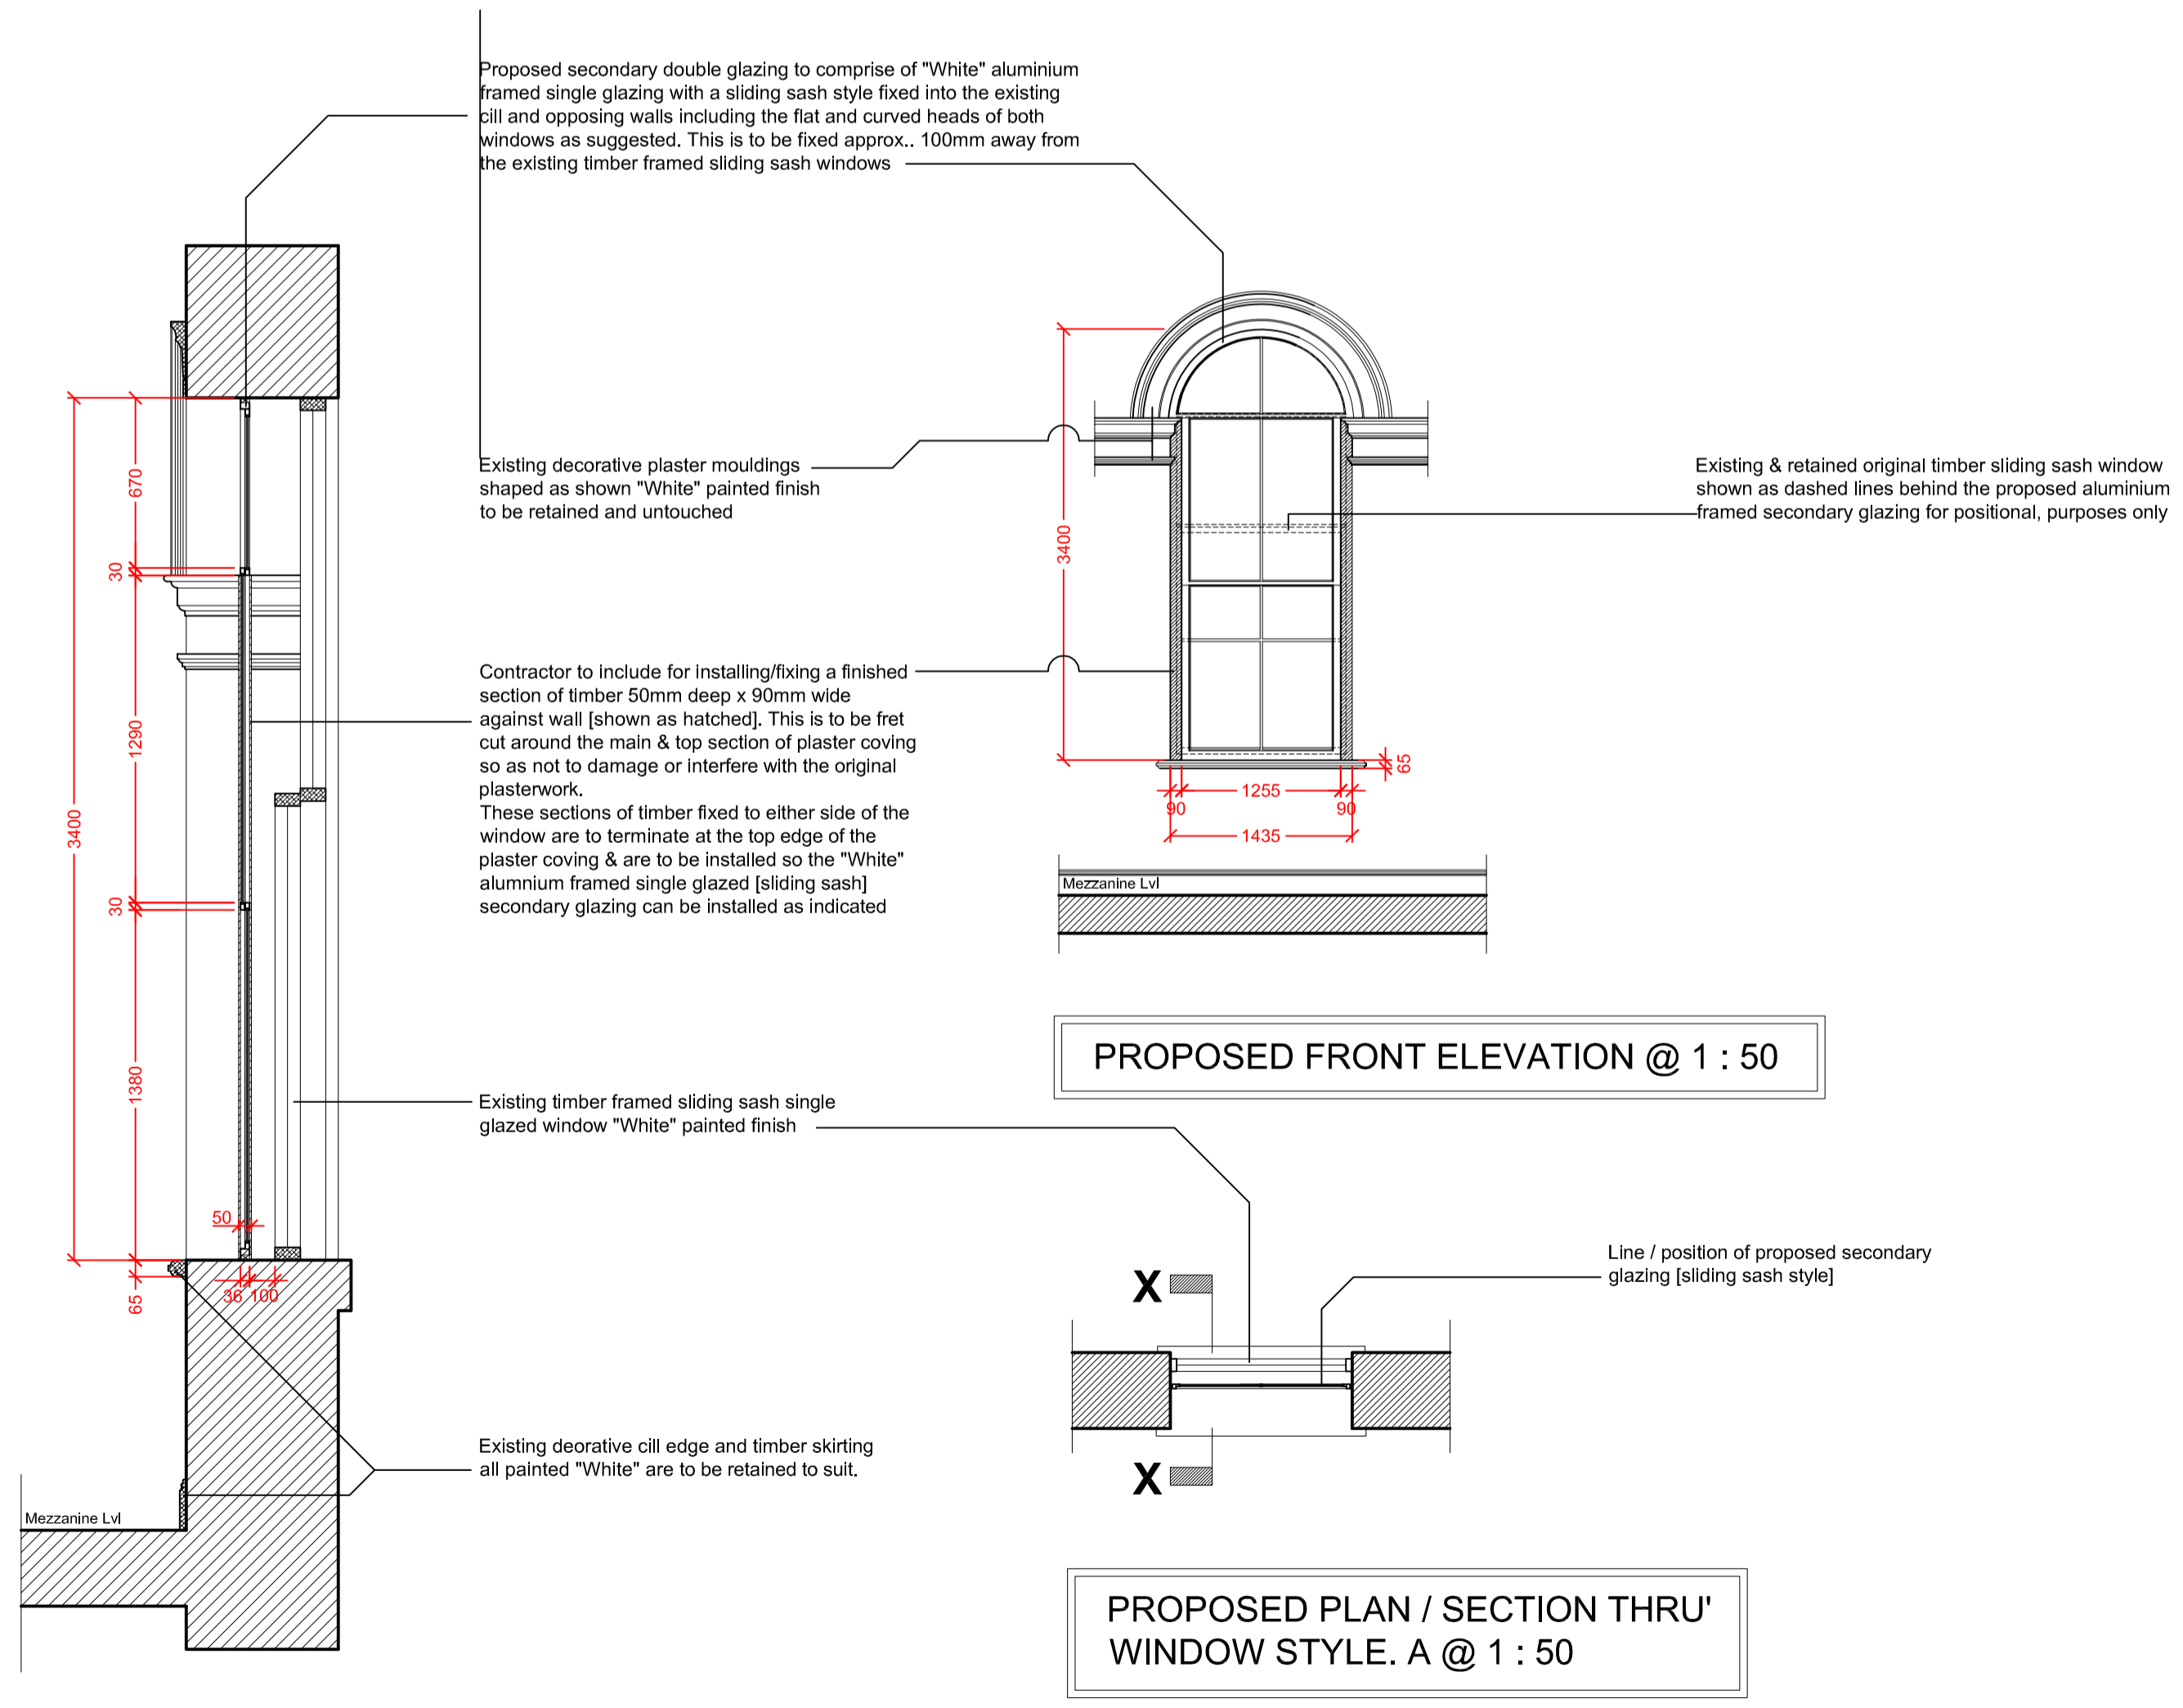

PROPOSED SECTION X-X THRU' @ 1 : 25

WINDOW STYLE. A.

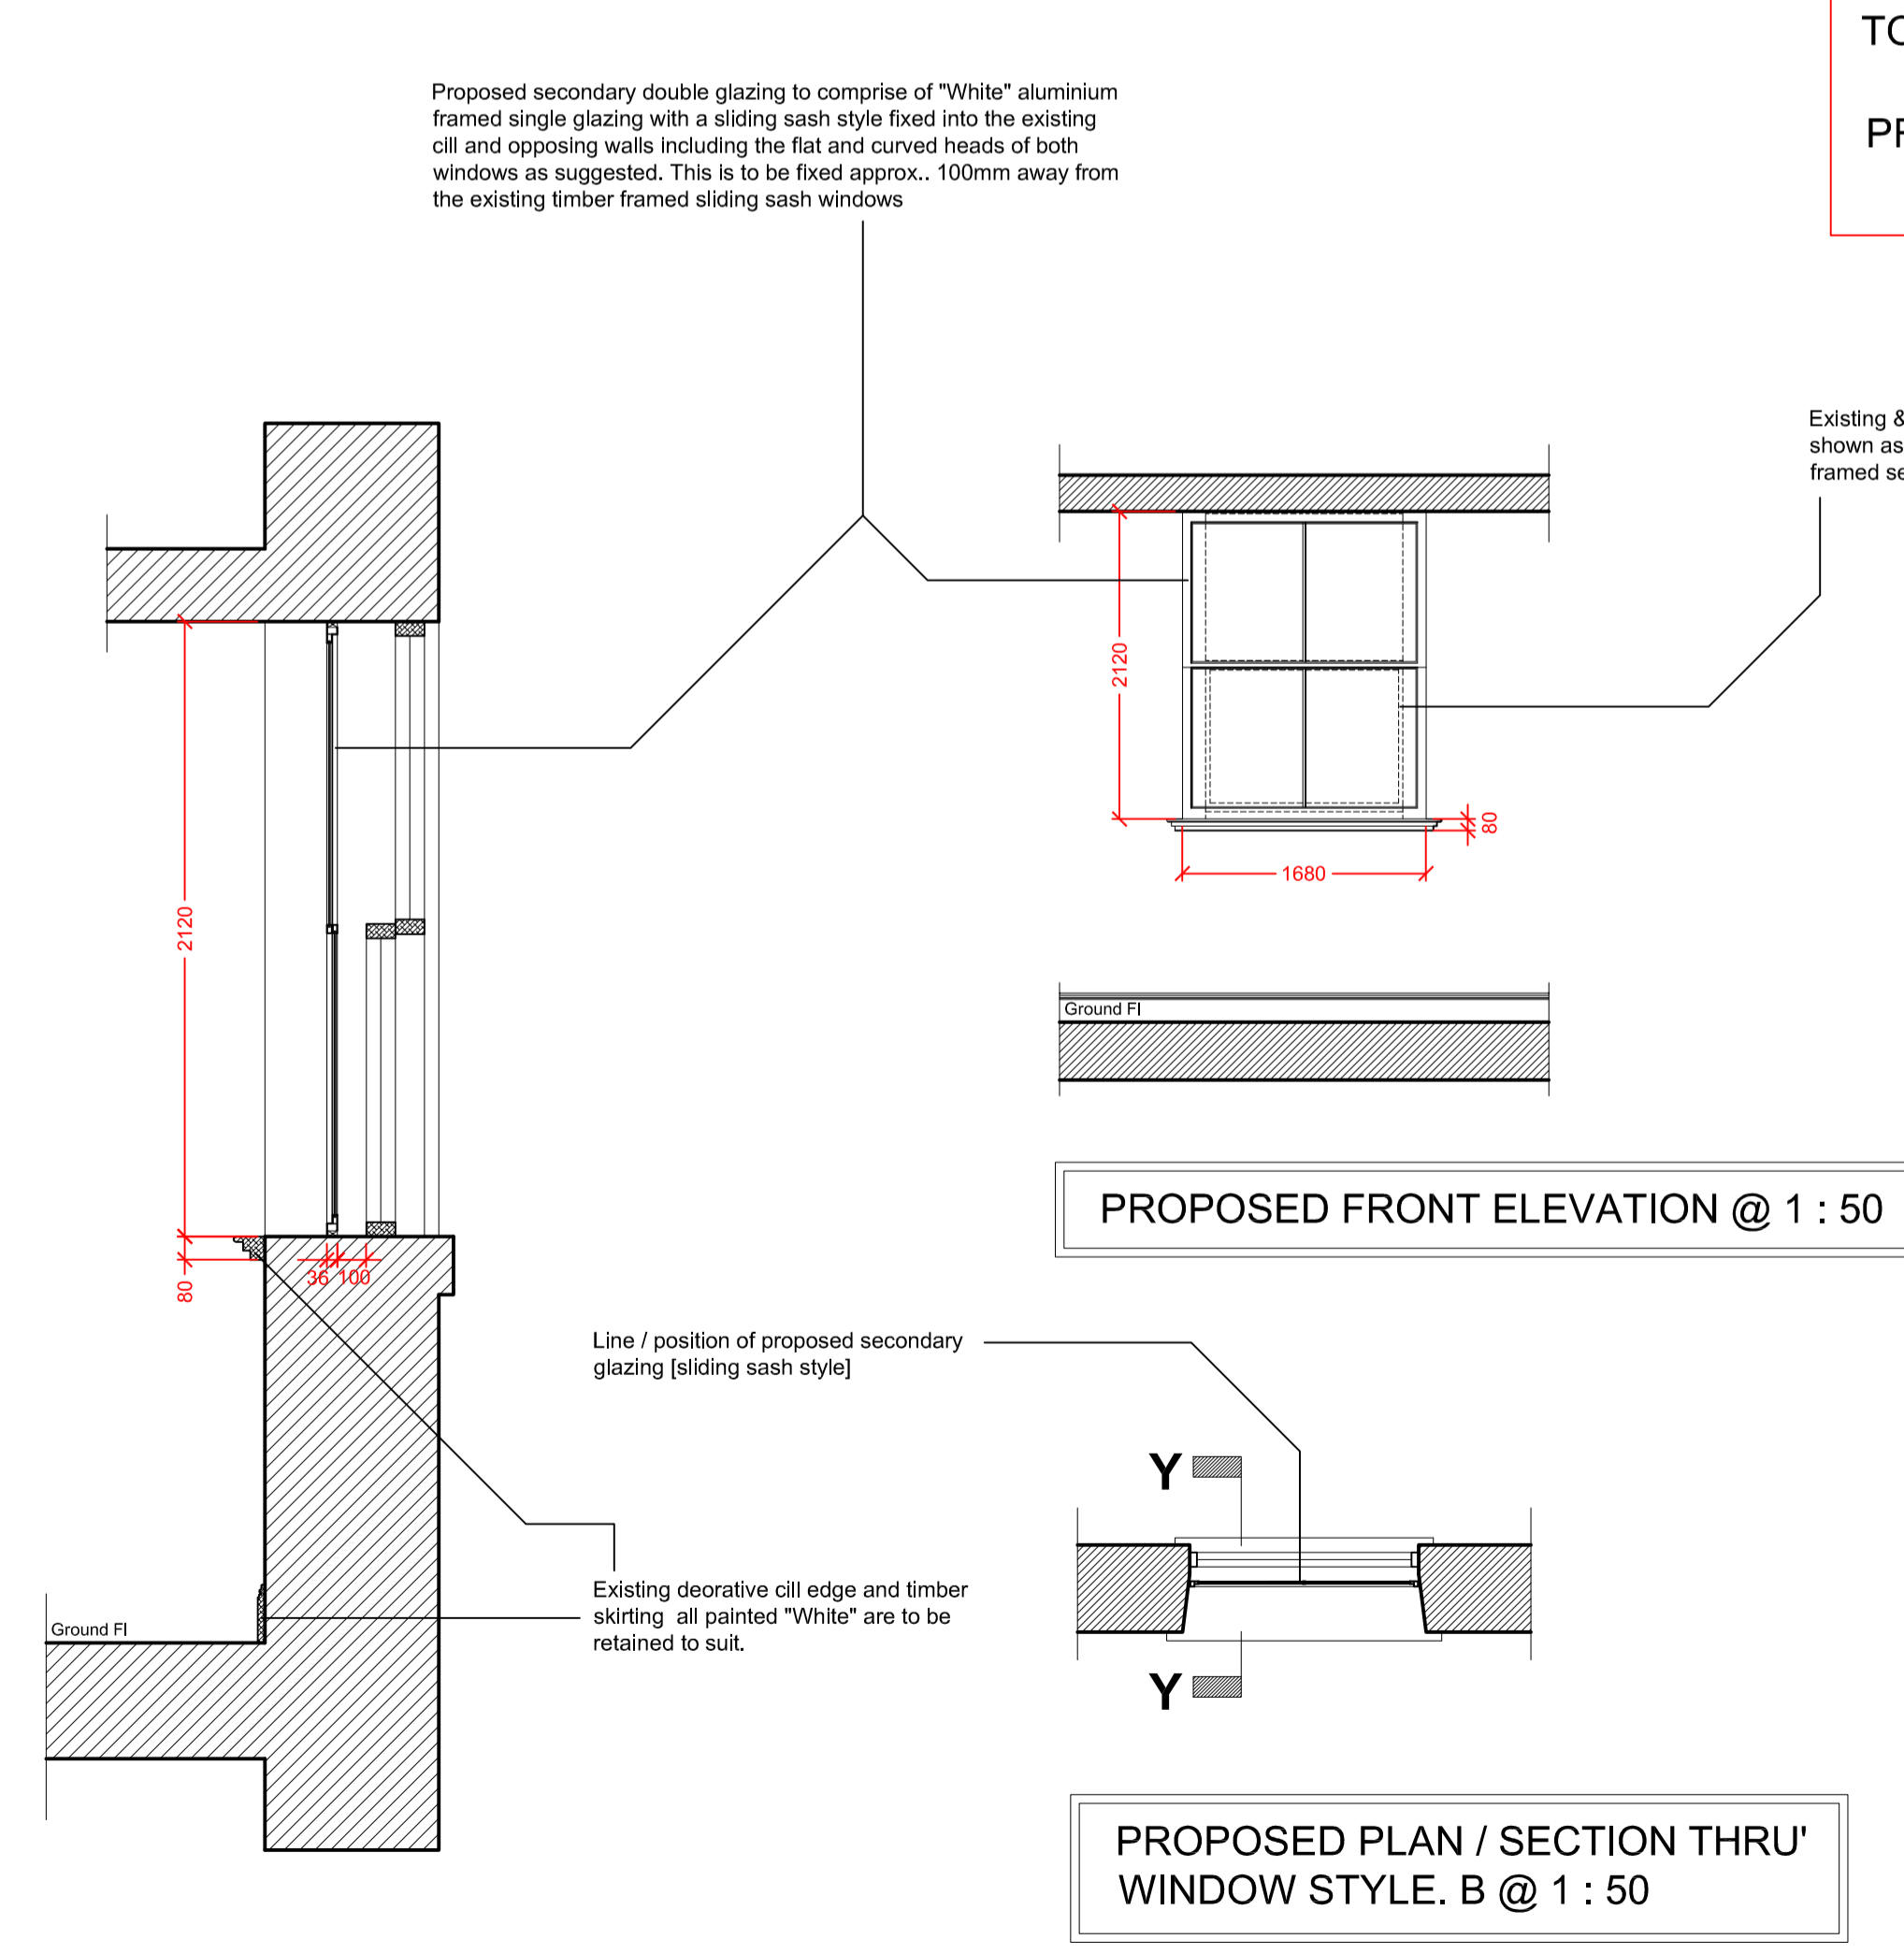

PROPOSED SECTION Y-Y THRU' @ 1 : 25

WINDOW STYLE. B.

ALL / ANY WORKS PROPOSED ARE TO BE APPROVED BY PLANNING AND THE LISTED BUILDING OFFICER PRIOR TO COMMENCEMENT OF ANY WORKS ON-SITE

REVISIONS

NO.	DESCRIPTION

DO NOT SCALE FROM THIS DRAWING. INDEPENDENT CONTRACTORS ARE TO VERIFY ALL DIMENSIONS ON SITE BEFORE ANY WORKS ARE TO COMMENCE. ANY DISCREPANCIES ARE TO BE REPORTED TO THE DESIGNER. IN DOUBT ASK! ALL WORK TO COMPLY TO CURRENT BUILDING REGULATIONS, AND TO BE IN ACCORDANCE WITH BRITISH STANDARDS AND CODES OF PRACTICE.

identity interior design
partnership

84 TOWN STREET - HORSFORTH - LEEDS - LS18 4AP
tel : 0113 258 5391 fax : 0113 258 0875
e-mail: post@iidp.co.uk
www.iidp.co.uk

PROJECT:
Proposed Works @ Listed Building - (Internal & External)
40 Bradford Road,
Cleckheaton,
BD19 3PN

CLIENT:
Mr. Imran Ali

SIGNED:

DRAWING TITLE:
Existing & Proposed Window Details - Main Hall & Mezzanine Level [Secondary Glazing].

DRAWING NO. CJ / 24 / 004
SCALE. 1 : 25 / 1 : 50 @A1
DATE. 11 / 9 / 24

DRAWN BY:
Russ Connolly