



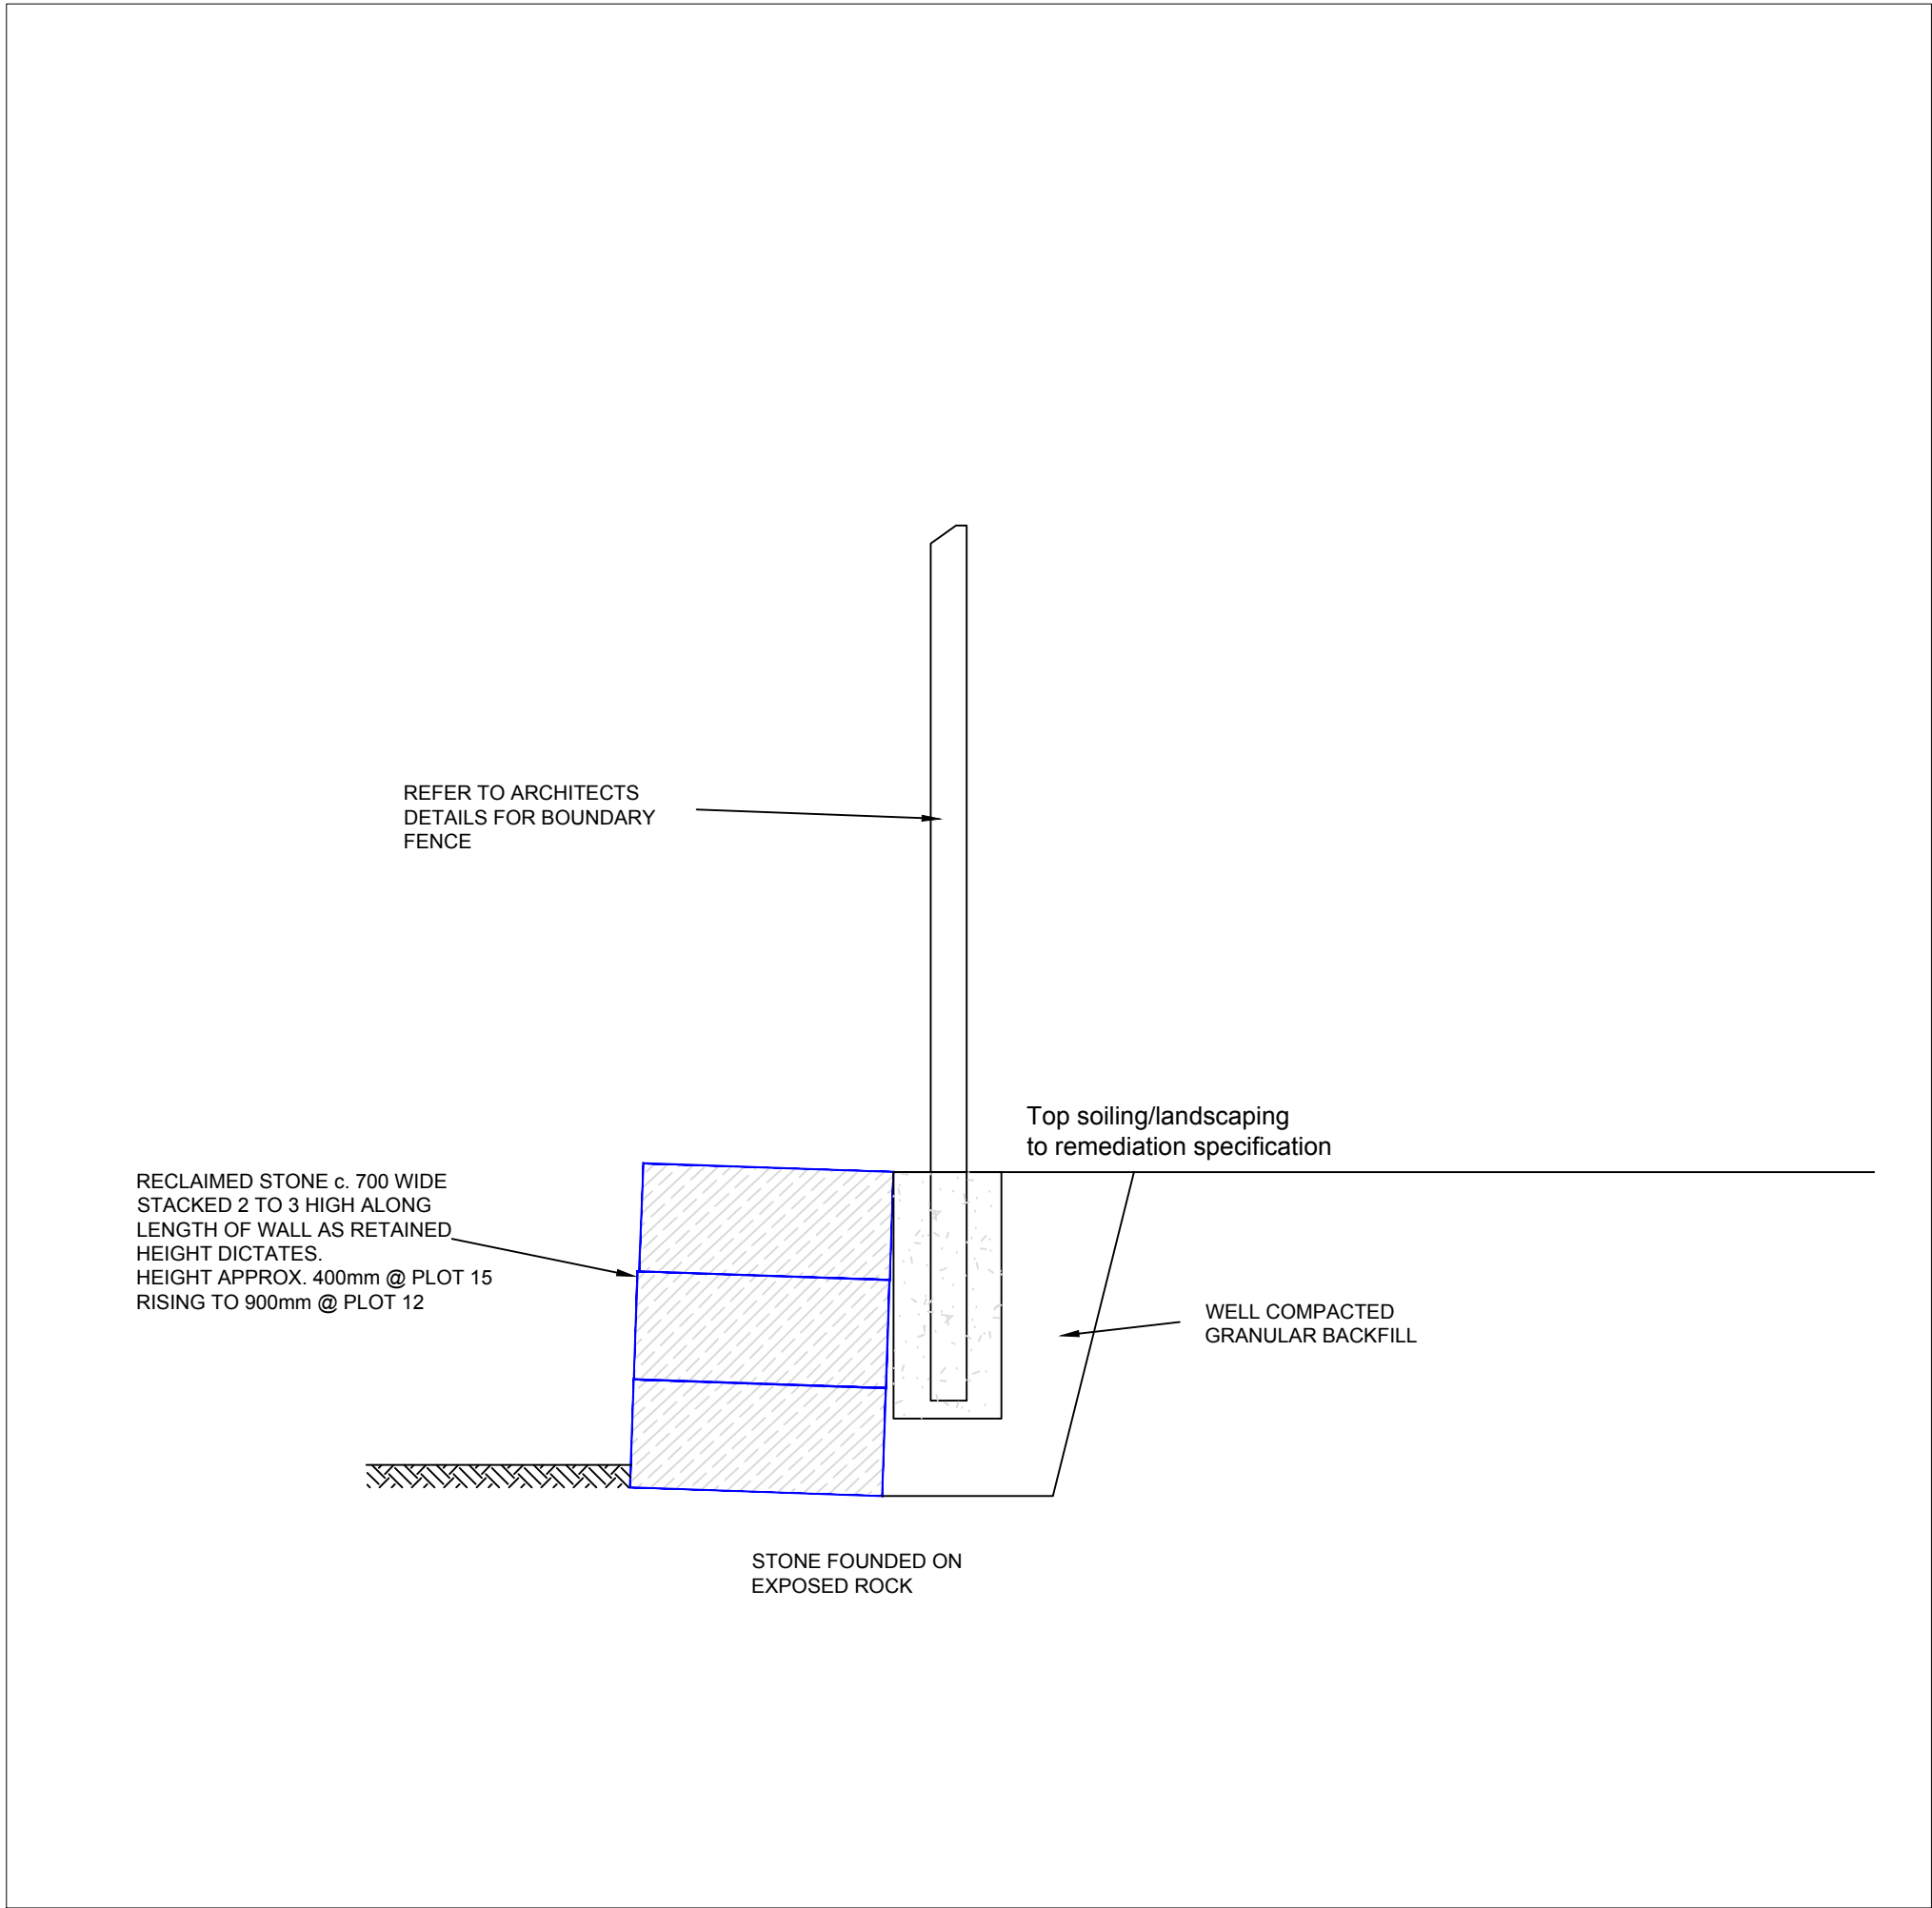

TYPICAL SECTION BOUNDARY RETAINING WALL - 1:20 @ A1

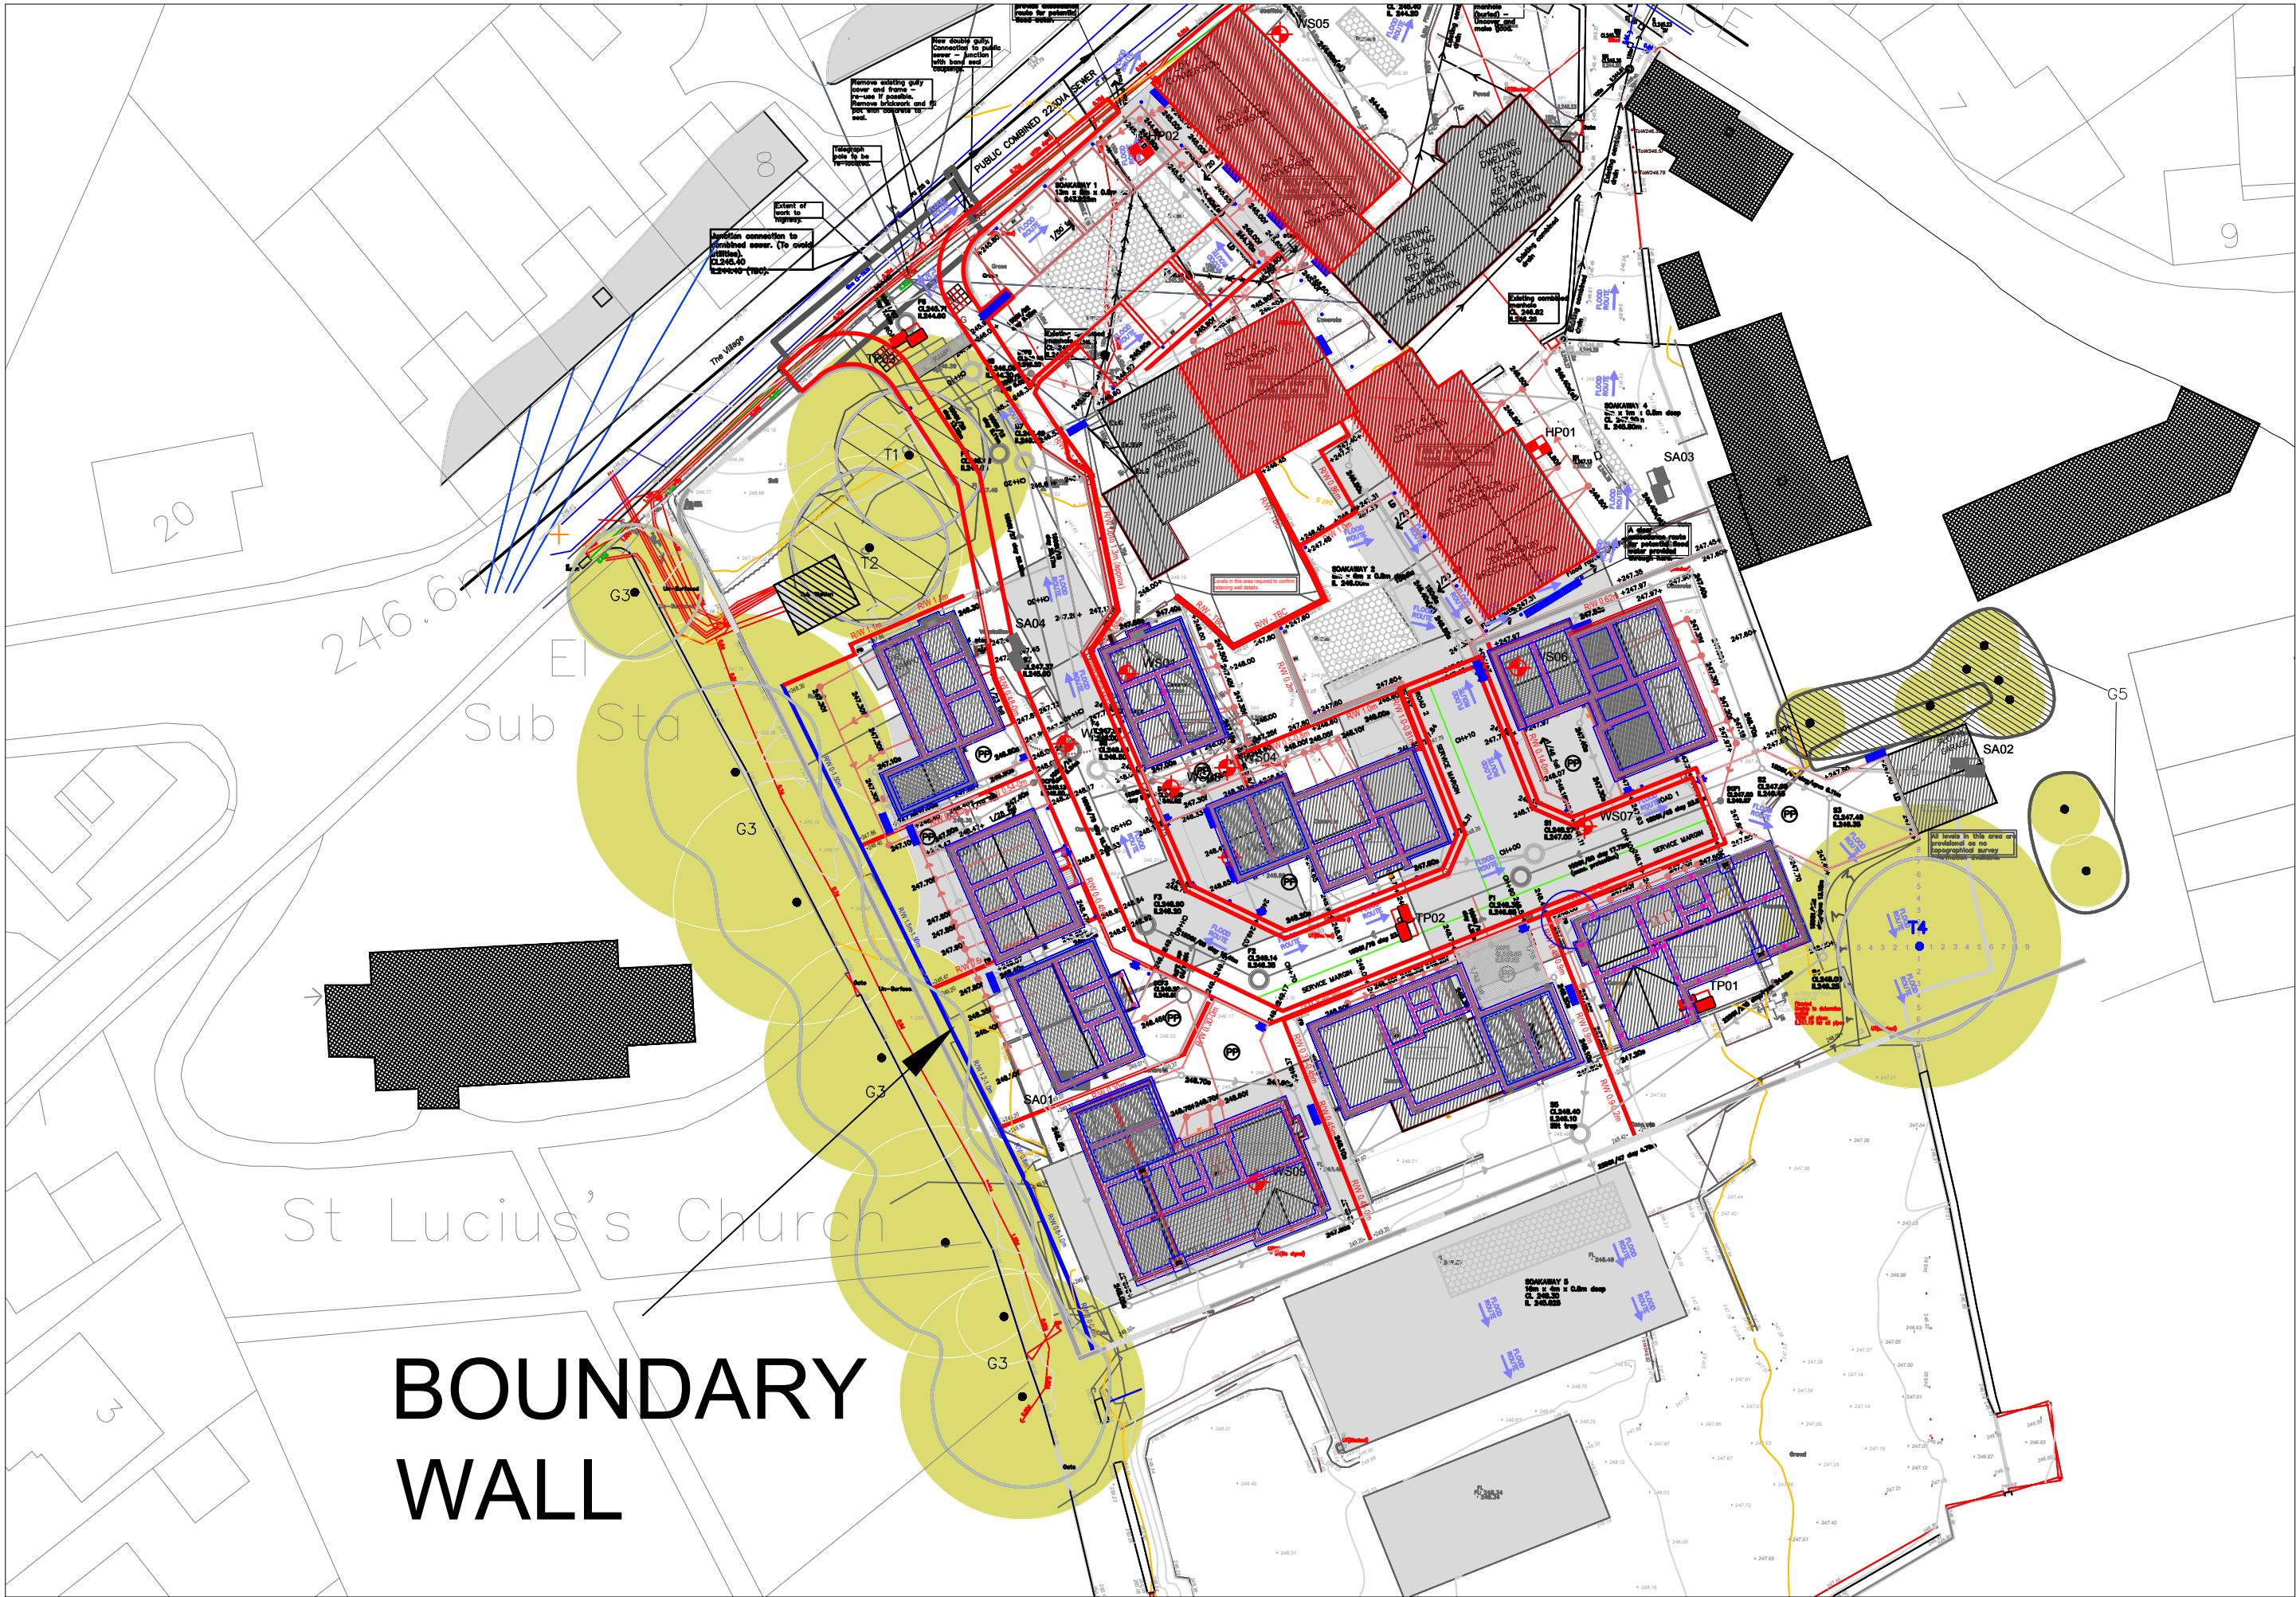


LOCATION OF BOUNDARY RETAINING WALL - 1:500 @ A1

- NOTES:
- 1 Associated Information**
This drawing should be read in conjunction with the following drawings and specifications:
- Bright Young Consulting Ltd Foundation Drawings.
 - Architectural layouts for wall setting out, dpcs and damp proofing, standard details and insulation requirements.
 - Site Investigation for ground conditions.
- 2 Existing Drains and Services**
- 2.1 Obtain details of existing drains and services beneath or in the vicinity of the foundation works and take appropriate steps to protect the same during the construction of the works.
- 3 Bearing strata**
- 3.1 Bearing Strata
- Natural clay or weathered sandstone anticipated as bearing strata as indicated in Phase 2 investigation report

	1	FOR APPROVAL	19/12/24

Checked	Revisions	Description	
Client			
RADCLIFFE DEVELOPMENTS (FARNLEY) LTD			

Job Title			
PARK FARM FARNLEY TYAS			

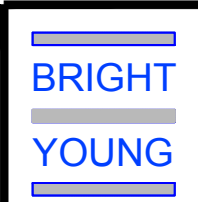	The Media Centre		
	7 Northumberland Street		
	Huddersfield HD1 1RL		
Consulting Limited	Web: www.brightyoung.co.uk		
	Tel: 01484 487950		
	Fax: 01484 603519		

Drawing Title			
BOUNDARY RETAINING WALL			

Scale	Date	Drawn	Checked
AS SHOWN	DEC 24		

Drg No.	1430/060	Rev	1
---------	----------	-----	---