

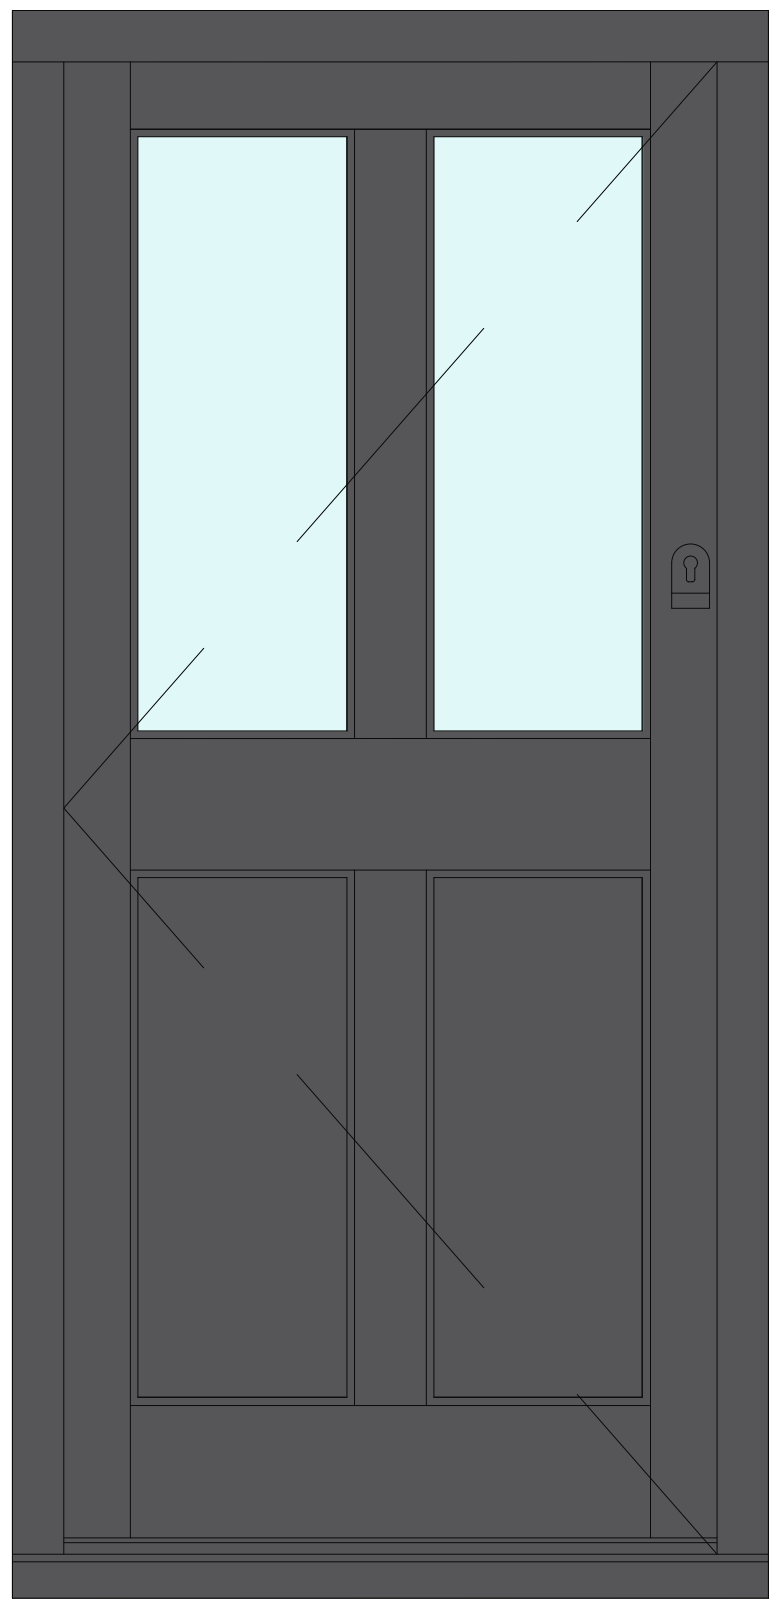
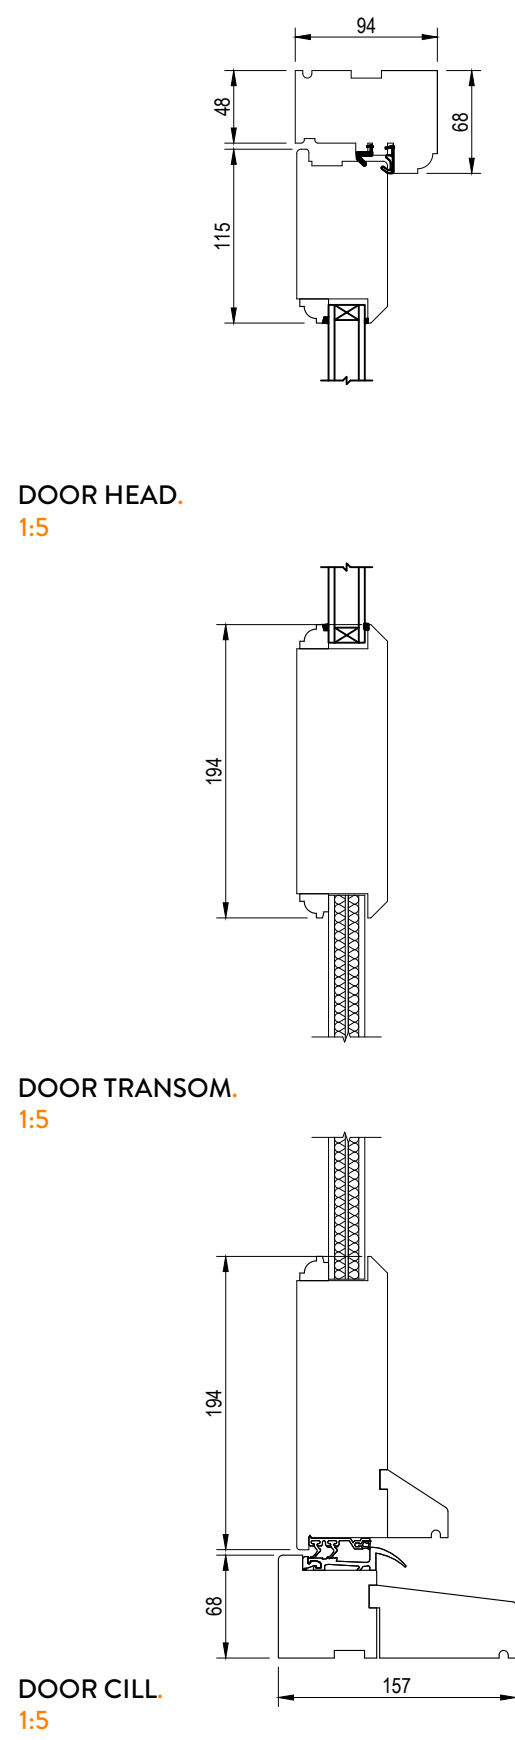
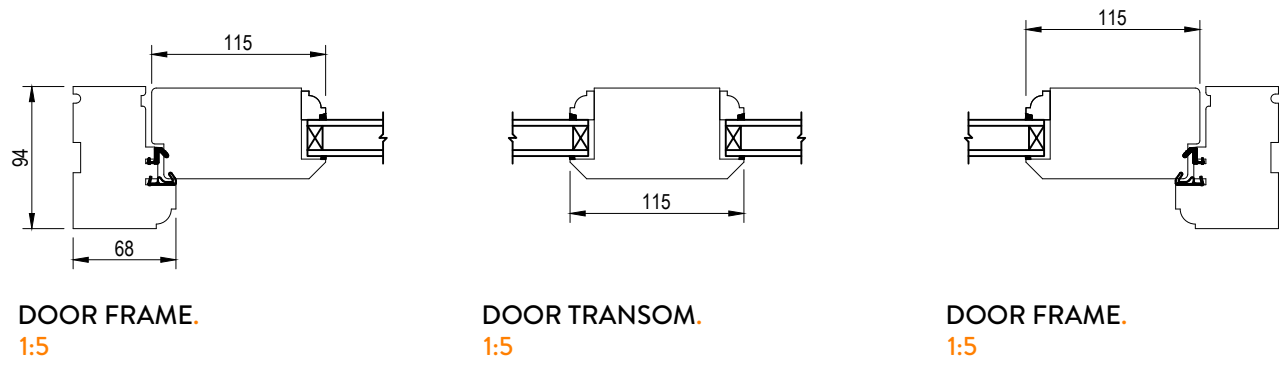


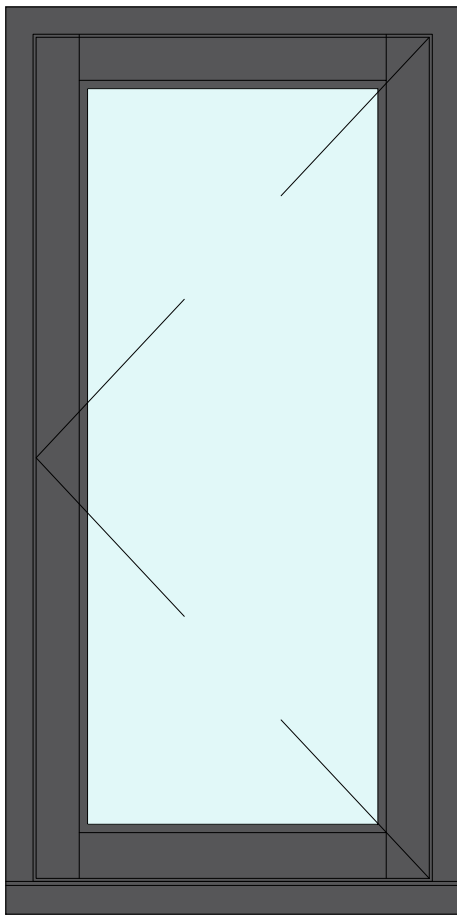

TYPICAL DOOR. PLOT 9-17
1:10

1 Engineered Timber Door
Panelled



Detail notes: Traditional Top Glazed and Lower Paneled Door.
Engineered Western Red Cedar Timber window frame.
Painted in Black RAL 9005 Teknos.

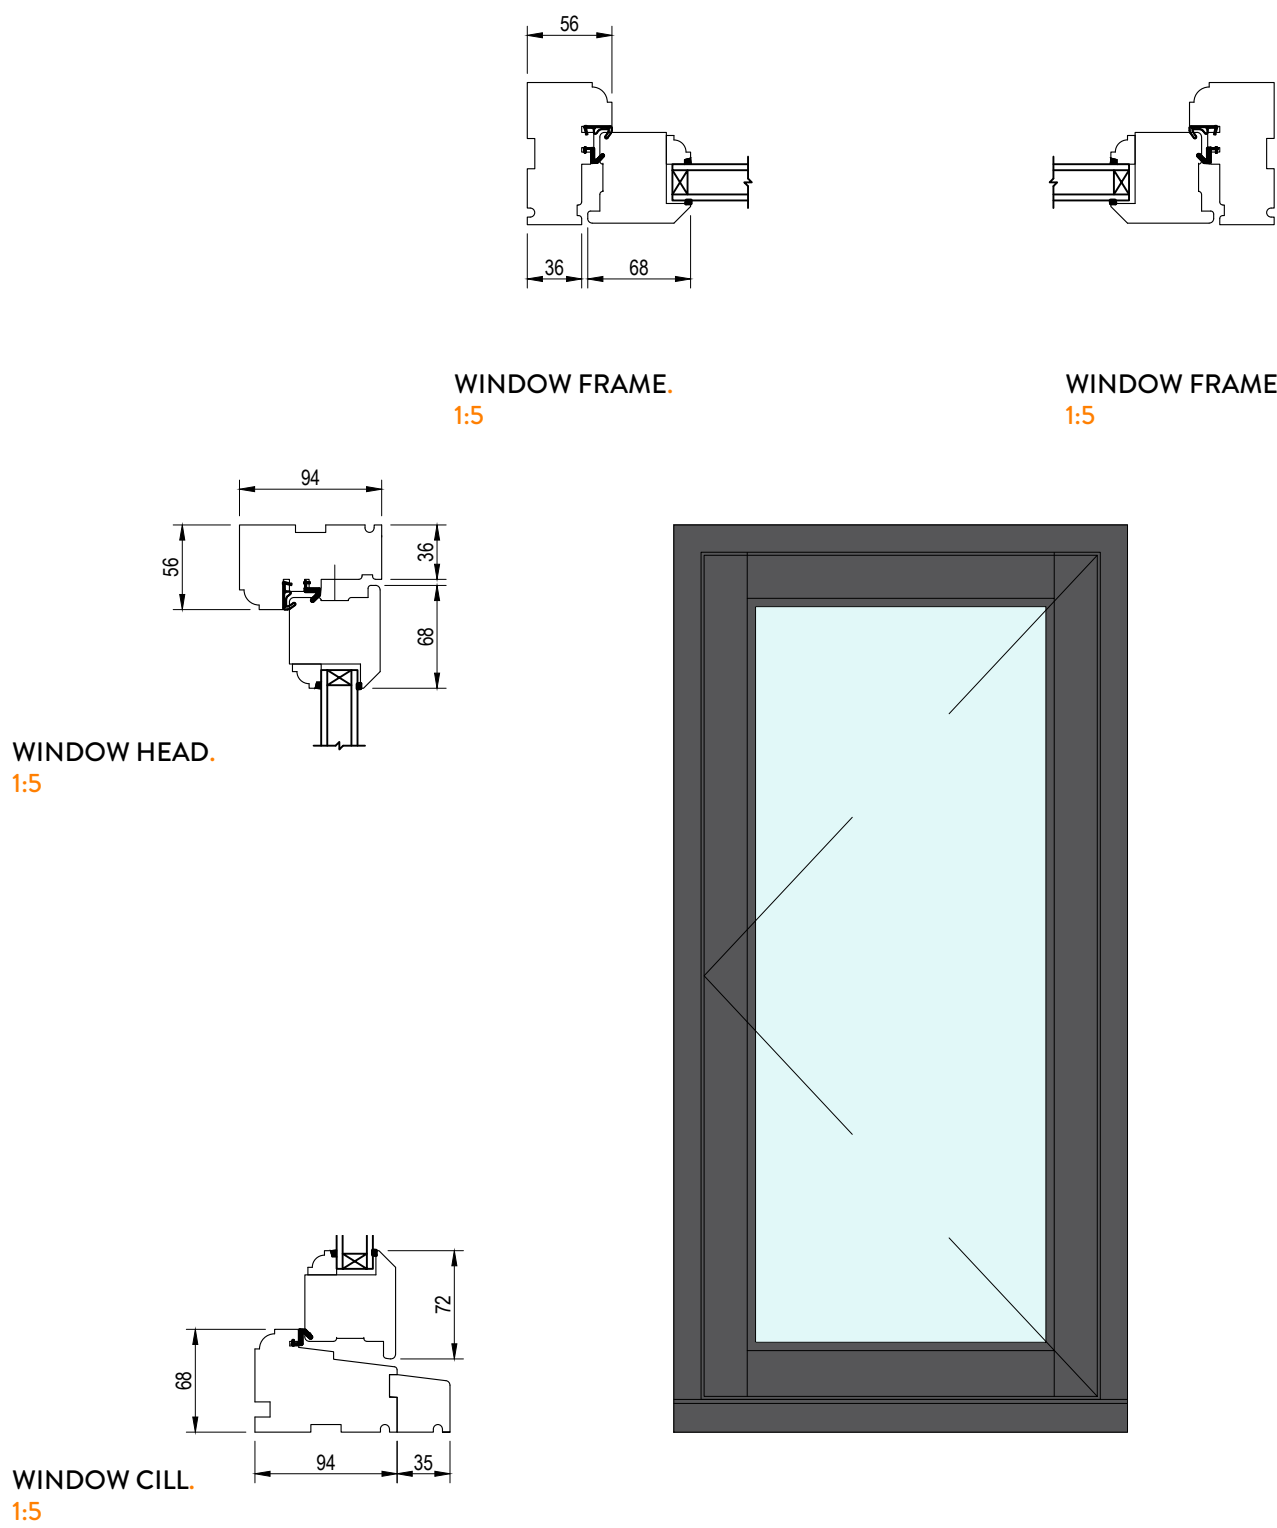

TYPICAL WINDOW. PLOT 9-17
1:10

2 Engineered Timber Window
Casement

Detail notes: Typical casement window detail.
Engineered Western Red Cedar Timber window frame.
Painted in Black RAL 9005 Teknos.

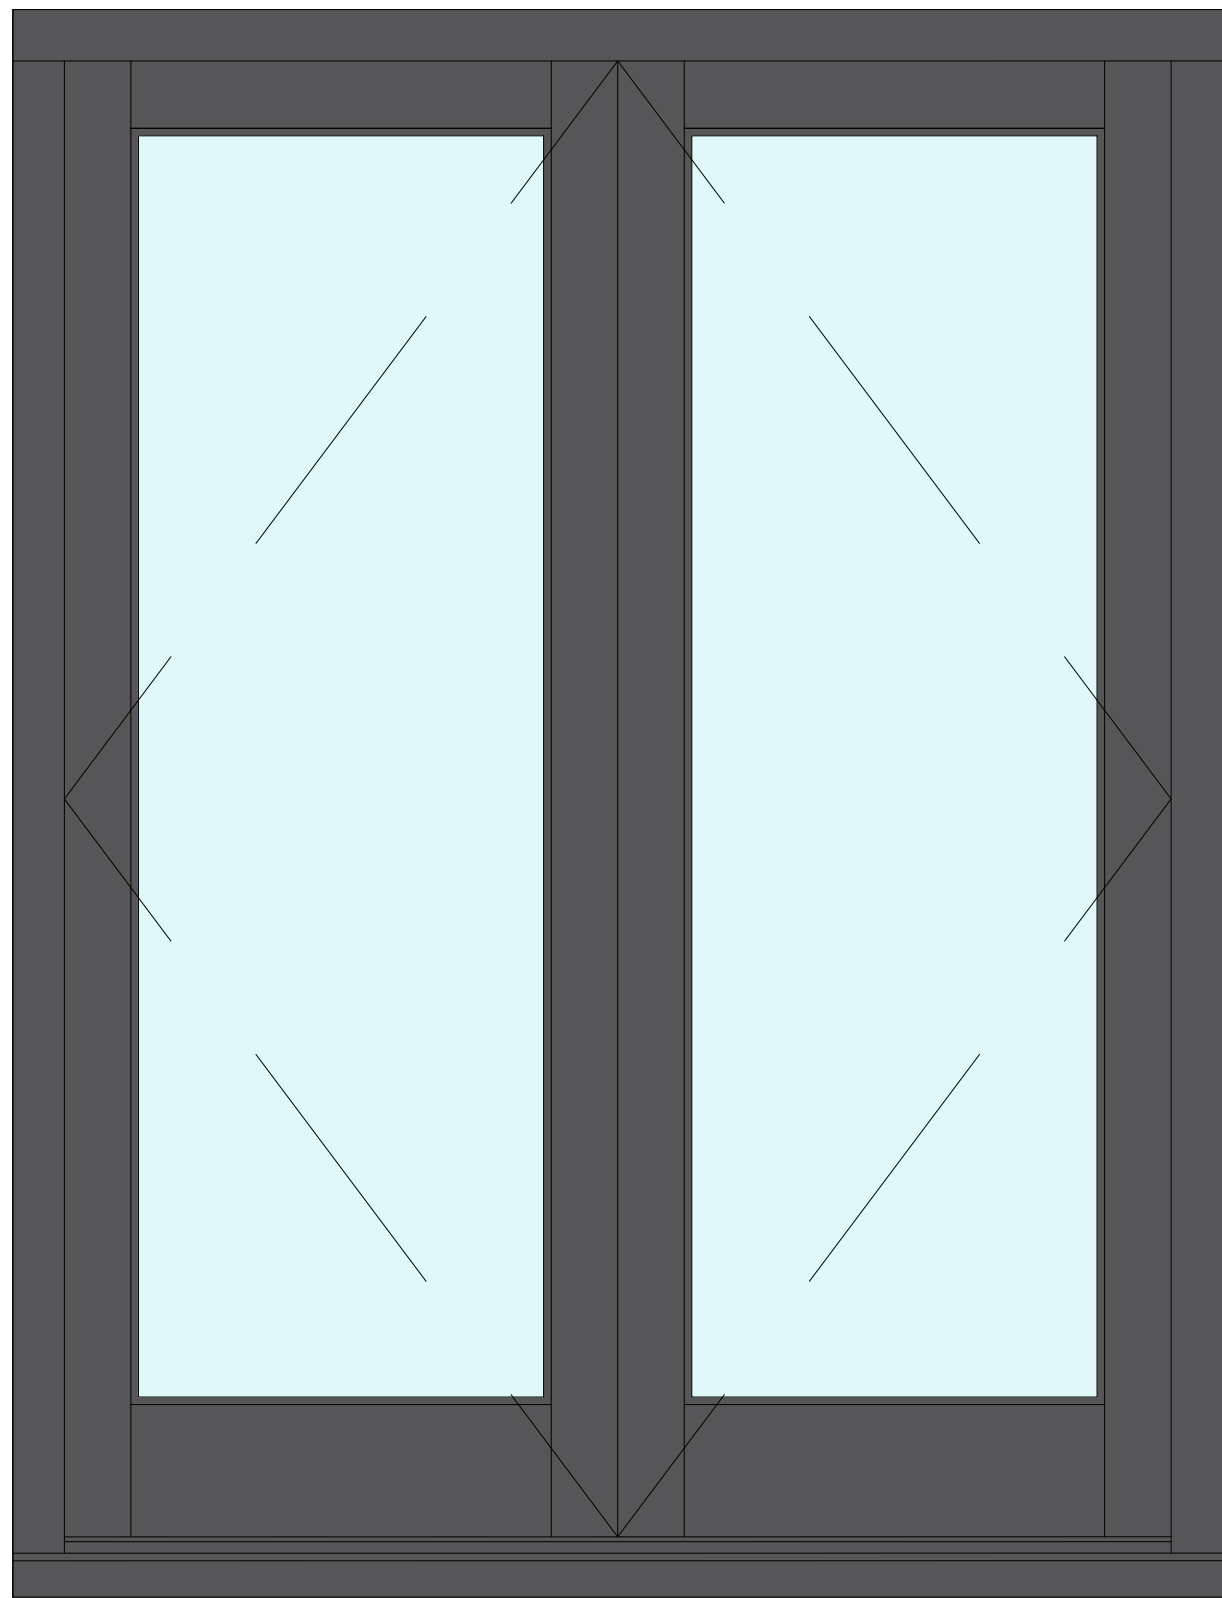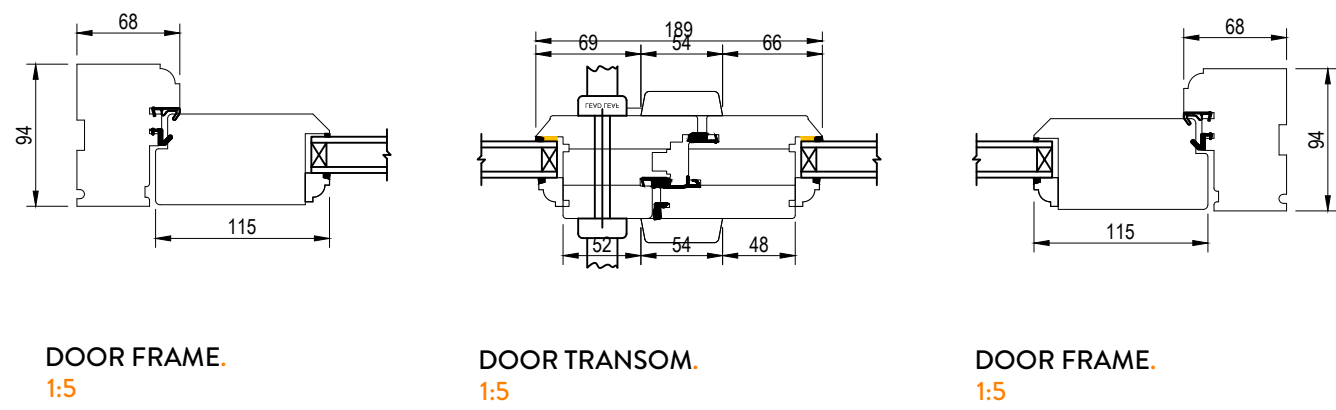

TYPICAL BI-FOLDING DOOR. PLOT
9-17
1:10

3 Engineered Timber French Doors
Casement

Detail notes: Typical French Door detail.
Engineered Western Red Cedar Timber window frame.
Painted in Black RAL 9005 Teknos.



REVISION	DESCRIPTION	DATE	NOTES

DRAFT.

STATUS CONSTRUCTION DRAWING		PROJECT TITLE PLOT 17	
DRAWING TITLE ORANGE DESIGN STUDIO. ARCHITECTURAL PRACTICE		DRAWING TITLE TYPICAL OPENING DETAILS	
SCALE 1:10 / 1:5	DRAWN JH	CHECKED JH	PROJECT REFERENCE ODS_20/294
PAPER SIZE A1	DWG NUMBER 17-(72)001	DATE 5/9/23	REVISION 1
CLIENT RADCLIFFE DEVELOPMENTS (FARNLEY)			
COPYRIGHT © ORANGE DESIGN STUDIO LIMITED			