
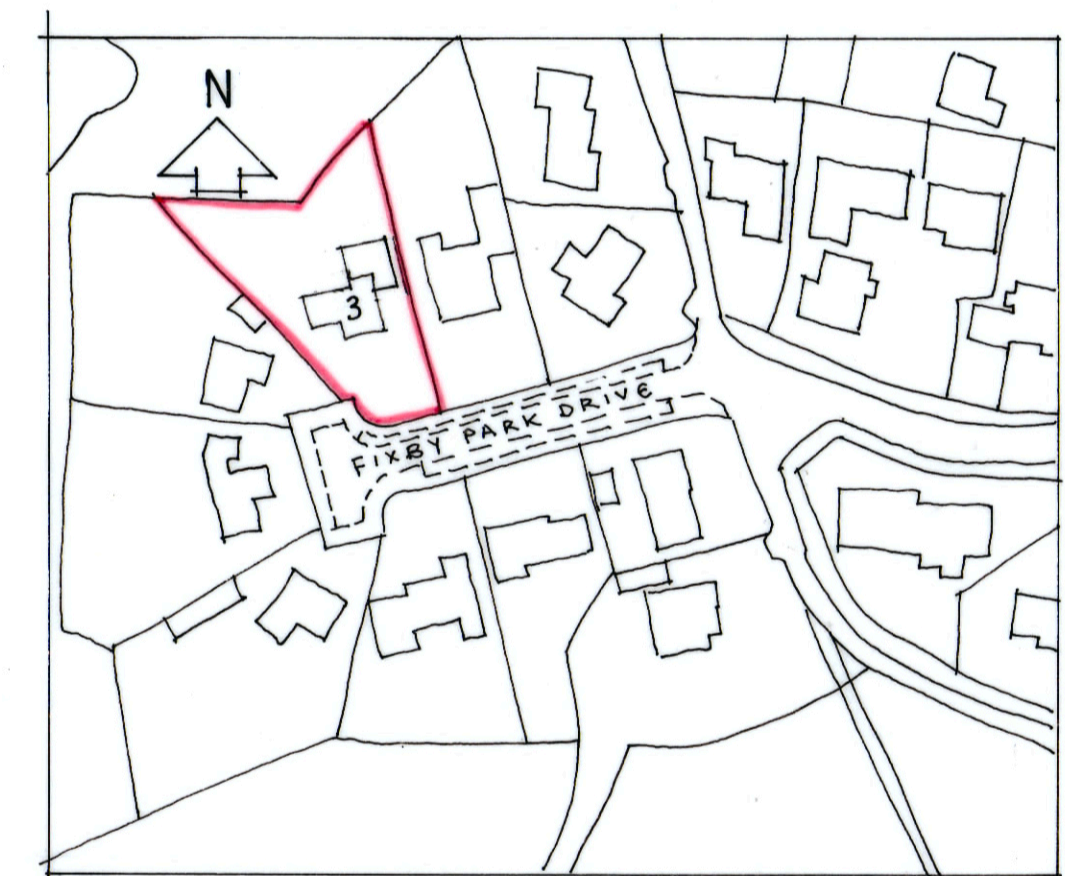
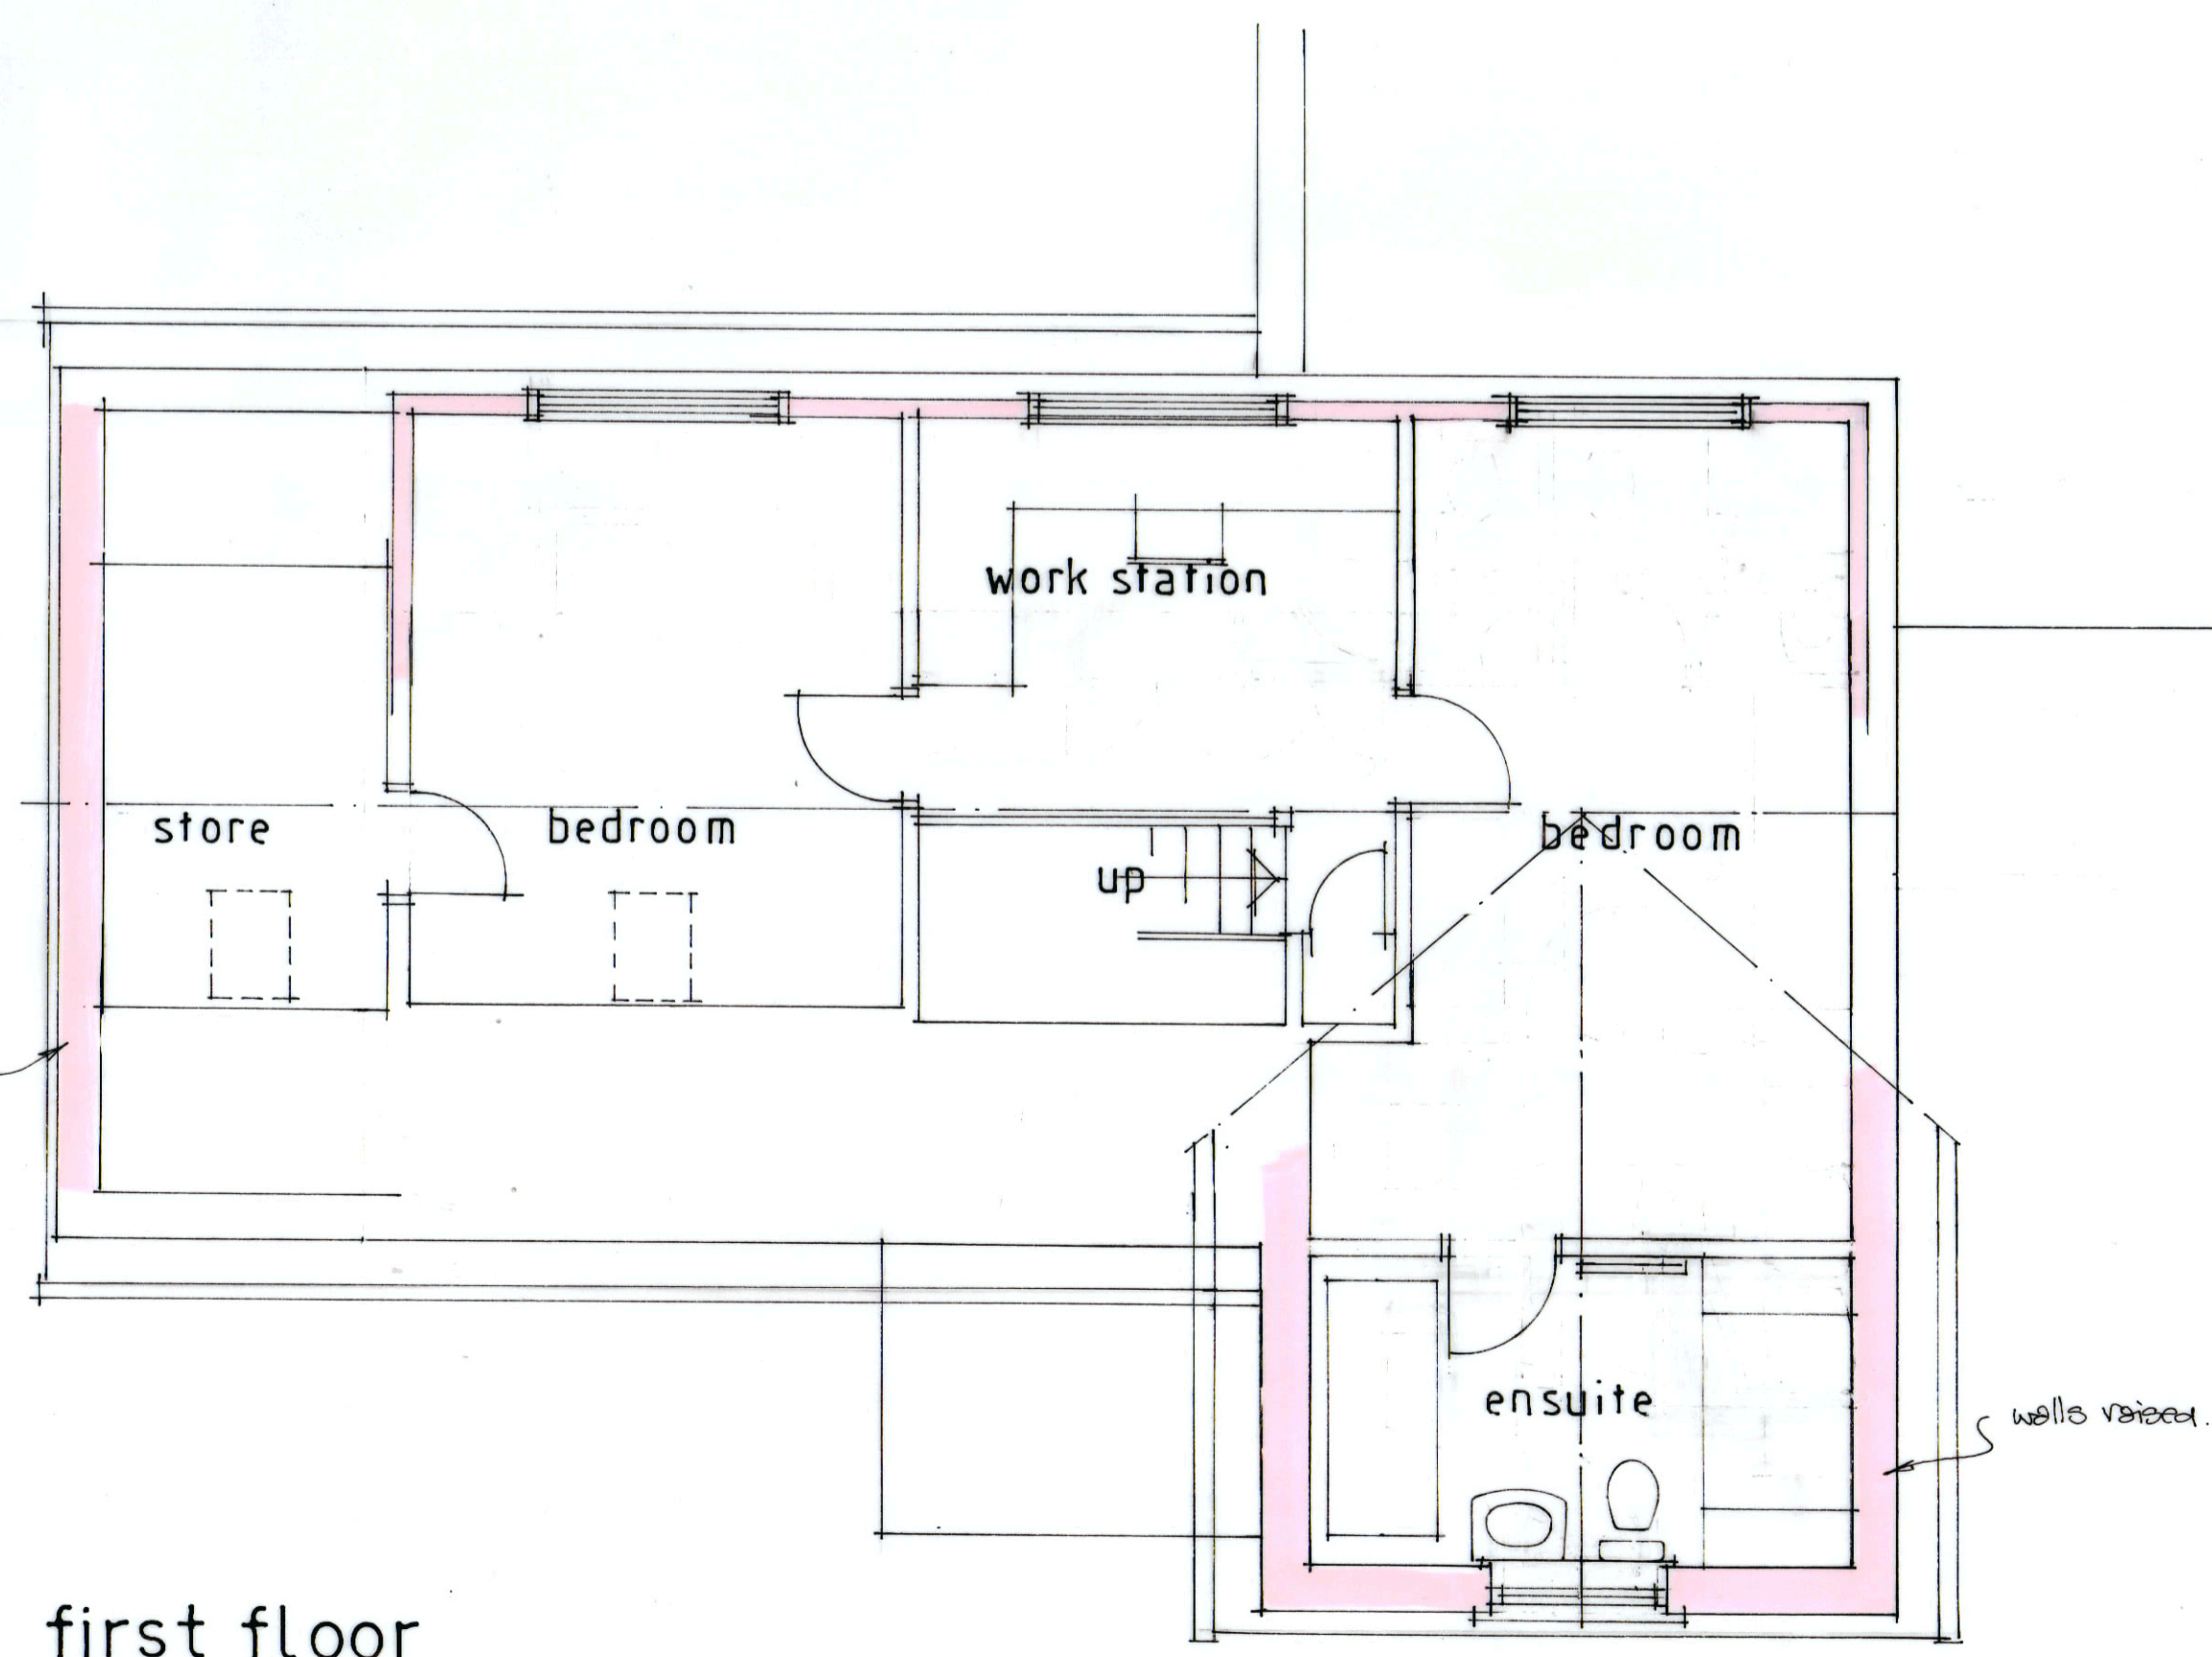
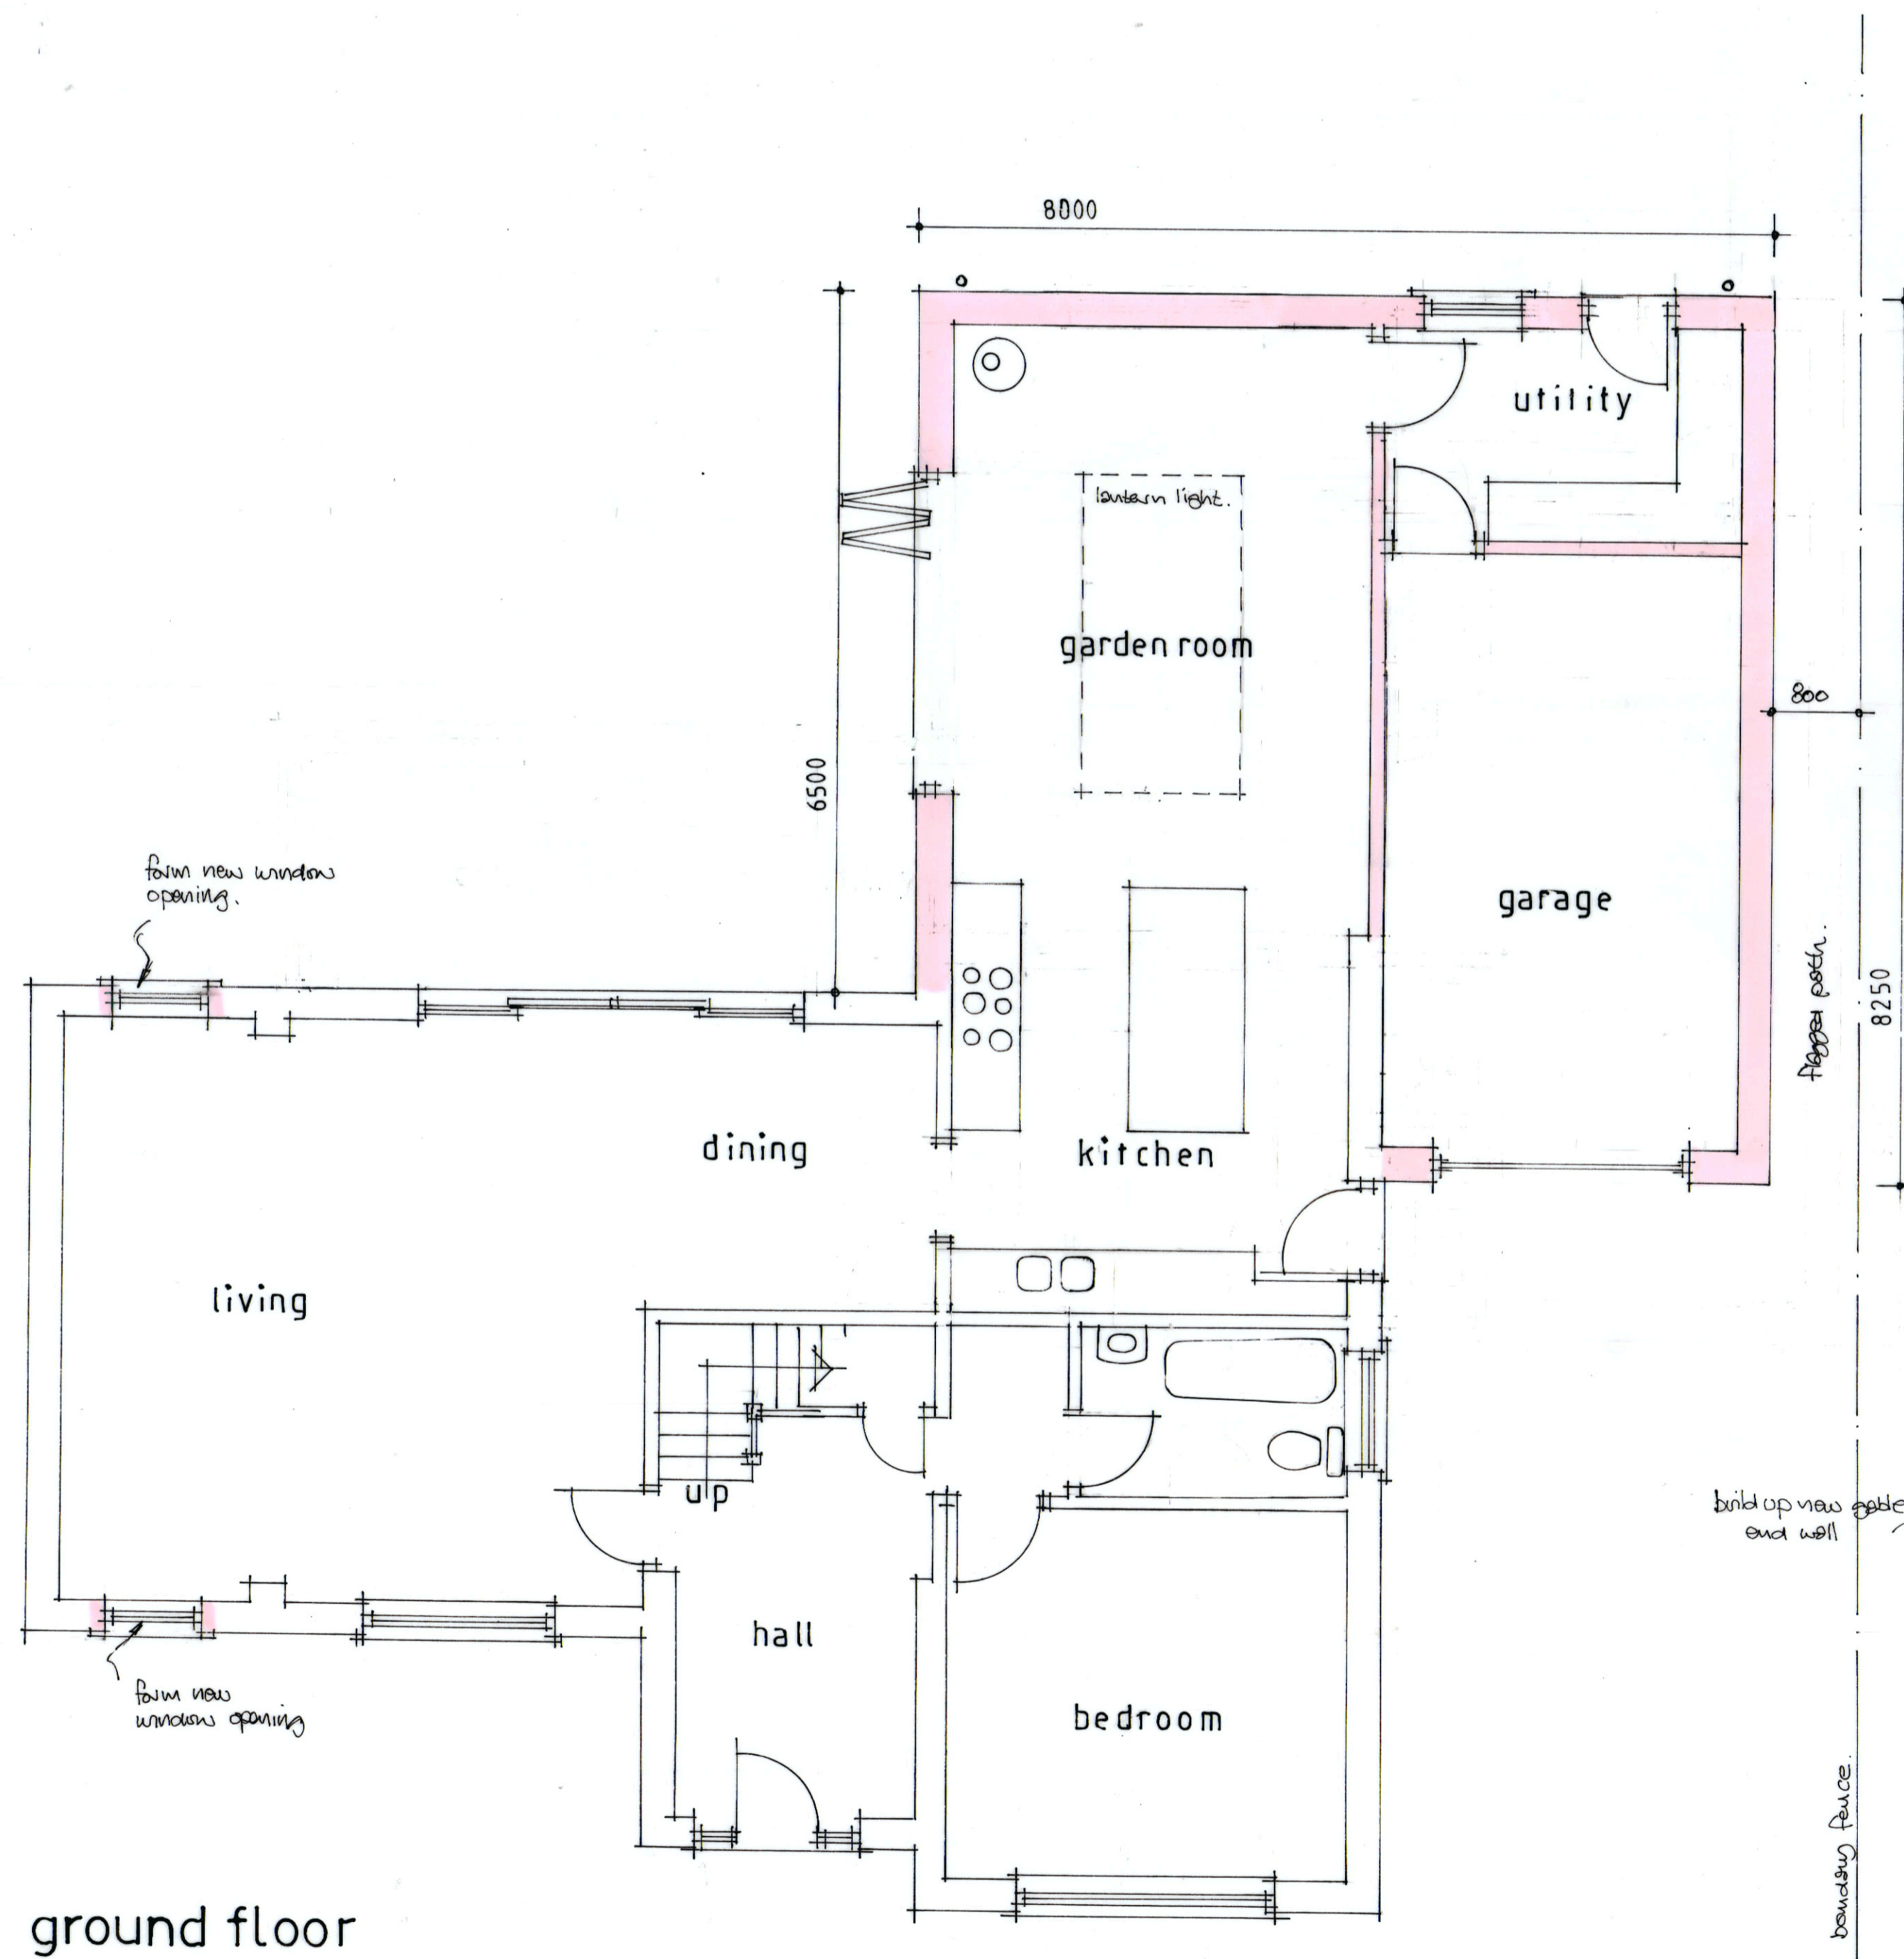


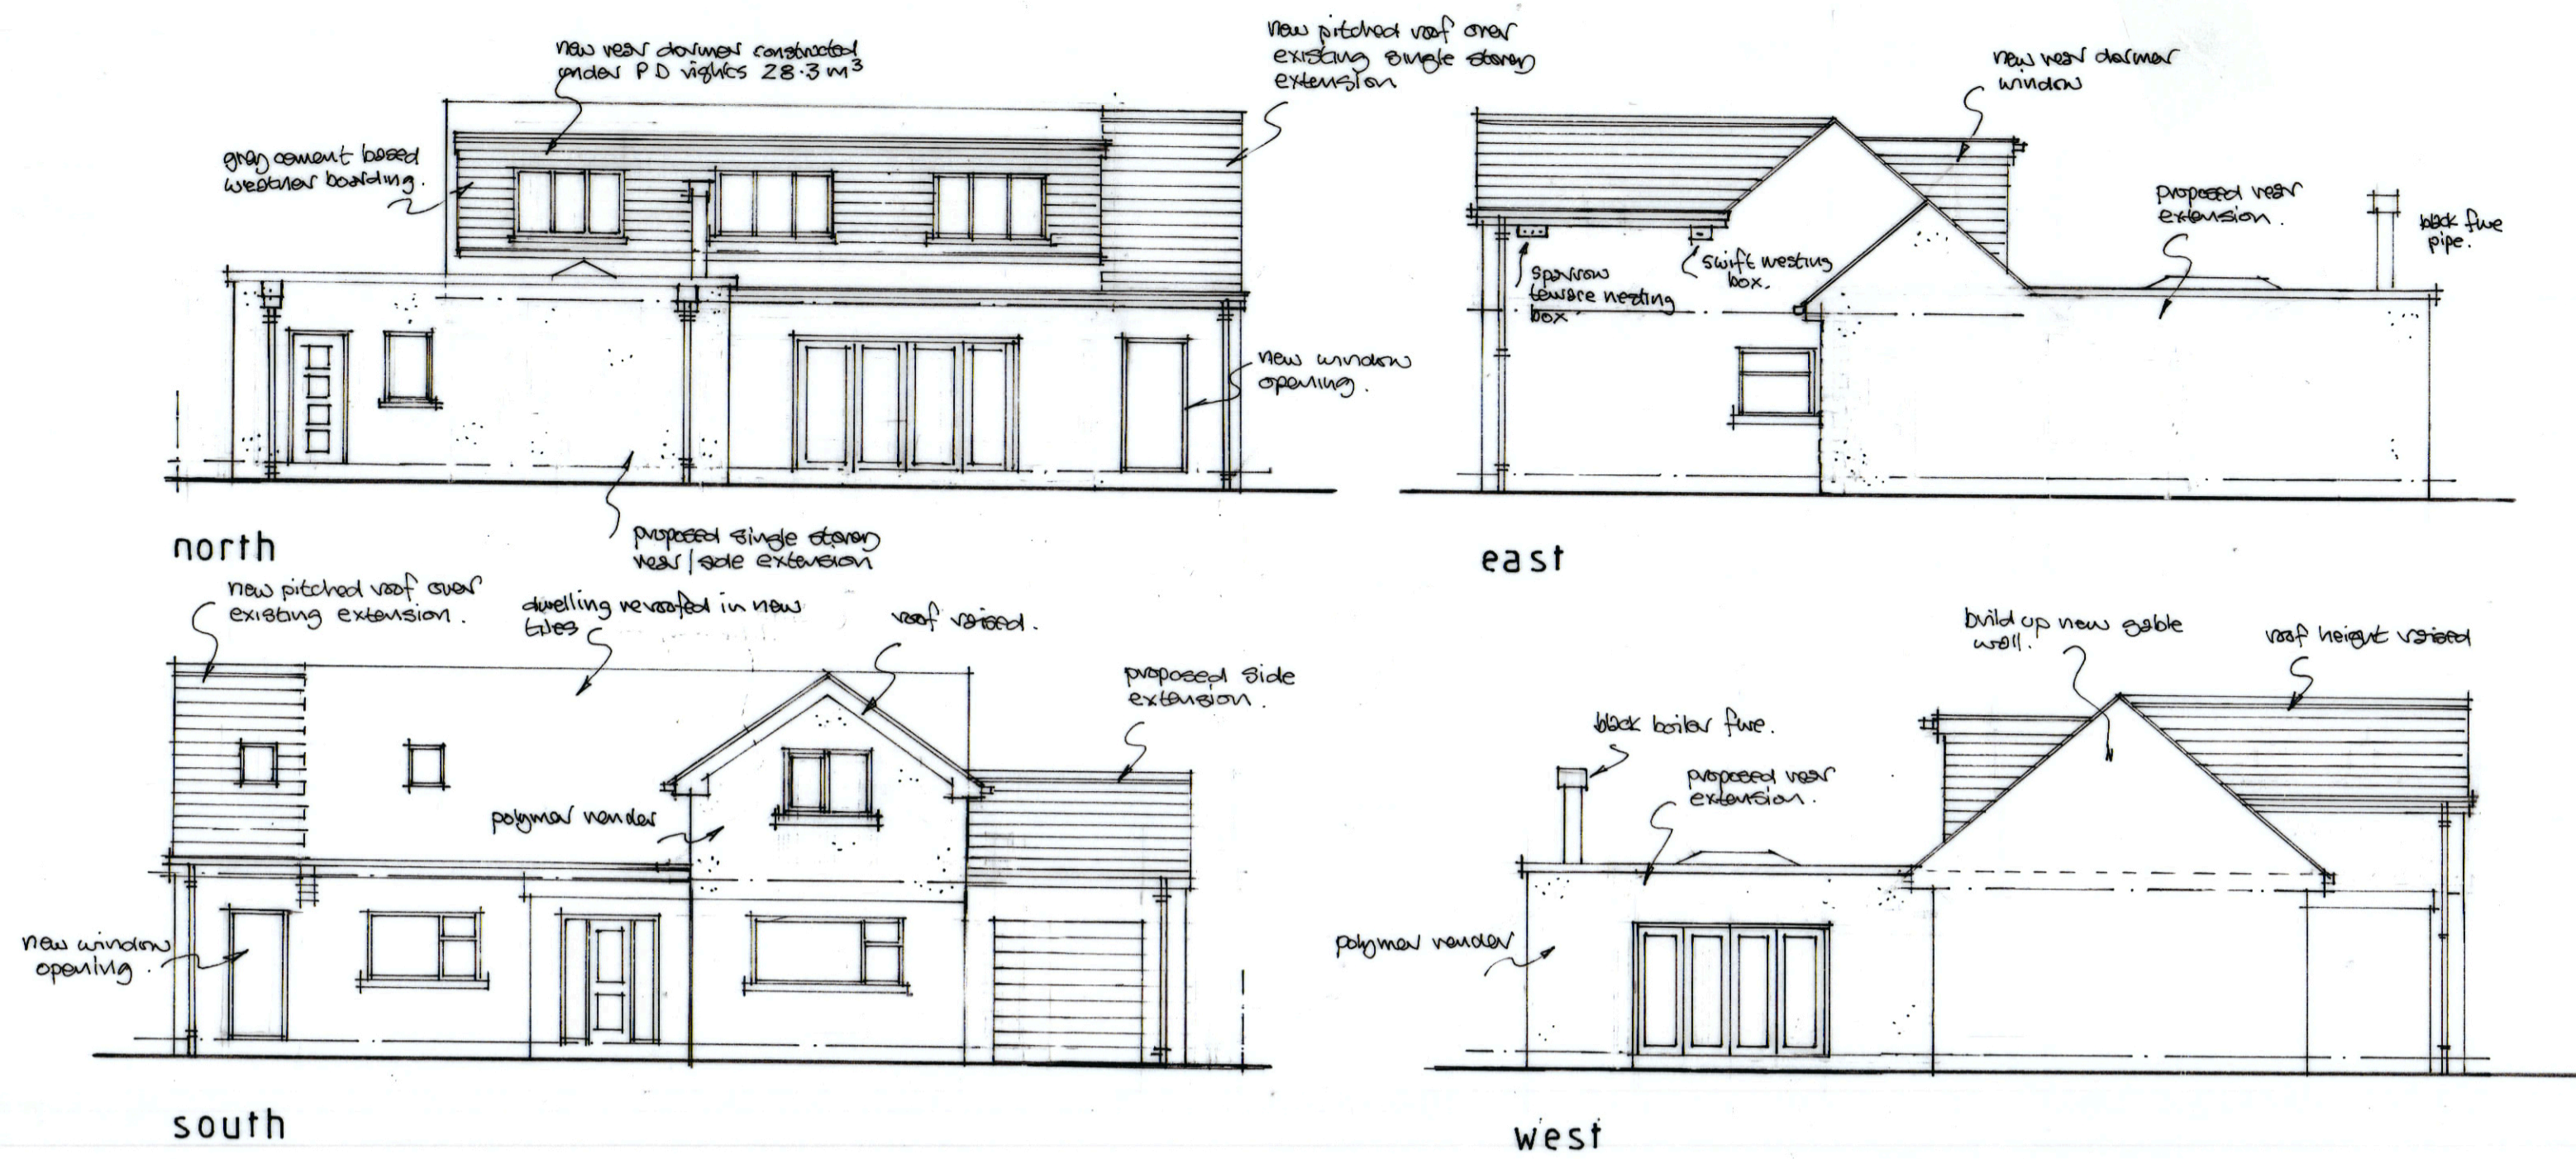

Revision	Date
All dimensions to be verified on site and the practice informed of any discrepancy.	
Calder Architectural Services Ltd 13 Henry Street Brighouse West Yorkshire HD6 2BL T: 01484 713475	
Mr & Mrs Canning	
Drawn	Date
	1-2025
Scale	1:50 1:100
Proposed extension and alterations to 3 Fixby Park Drive Huddersfield HD2 2NN	
Drawing	
Plans as proposed	
Job No.	Drawing No.
	2
Rev.	