


EXISTING BLOCK PLAN
1:500

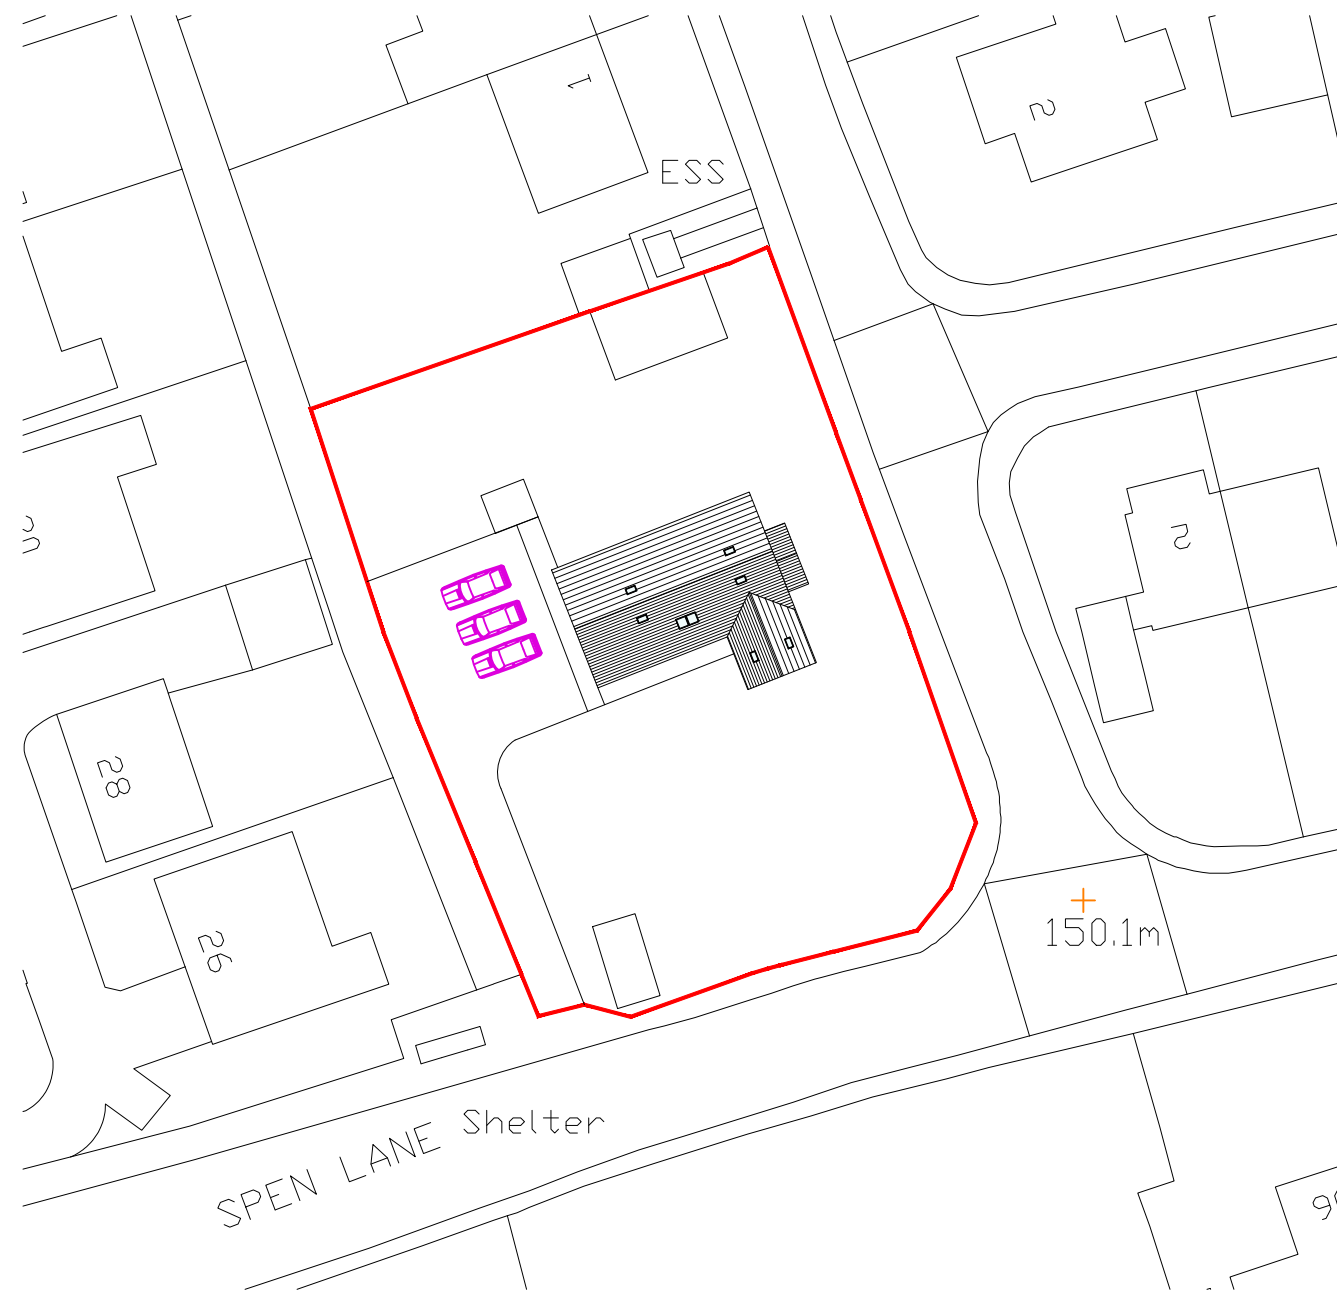

PROPOSED BLOCK PLAN
1:500

REVISION	DESCRIPTION	DATE	STATUS

PLANNING DRAWING

ORANGE DESIGN STUDIO.
ARCHITECTURAL PRACTICE

hello@orangedesignstudio.co.uk
59A, Huddersfield Road, Mirfield, WF14 8AA
orangedesignstudio.co.uk
01924 650930

COPYRIGHT © ORANGE DESIGN STUDIO LIMITED

PROJECT TITLE SPEN LANE			
DRAWING TITLE BLOCK PLAN			
SCALE 1:500	DRAWN CF	CHECKED JH	PROJECT REFERENCE ODS_24/915
PAPER SIZE A3	DWG NUMBER (20)002	DATE 21/01/25	REVISION /
CLIENT NATALIE MAGUIRE			