
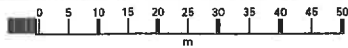


LOCATION PLAN 1:1250

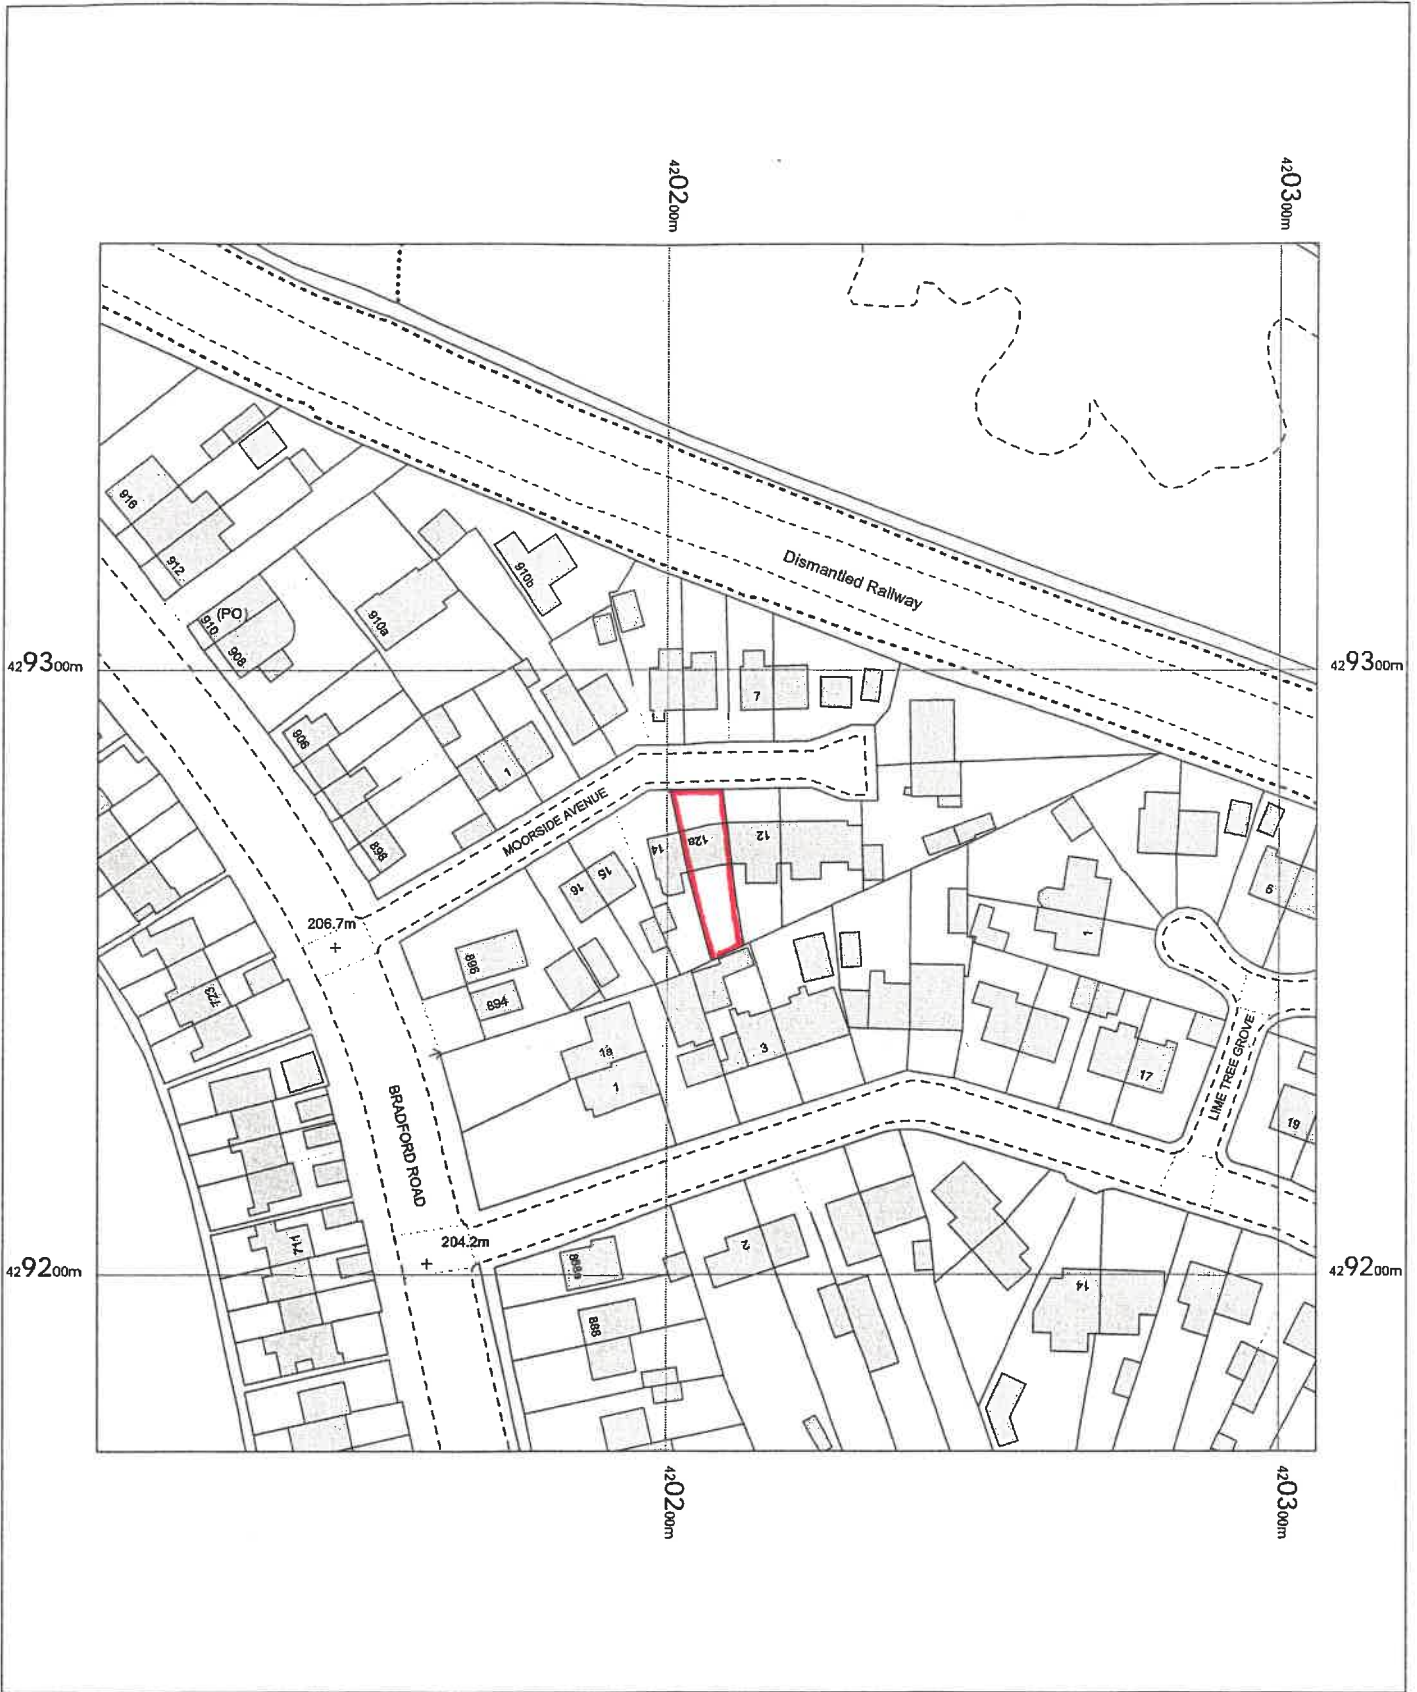

JANE SPEAK  
12A MOORSIDE AV  
BIRKENSHAW  
8011 286.

OS MasterMap 1250/2500/10000 scale  
Monday, January 20, 2025, ID: BW1-01203095  
maps.blackwell.co.uk

1:1250 scale print at A4, Centre: 420206 E, 429271 N

©Crown Copyright Ordnance Survey. Licence no.  
100041041



**BLACKWELL'S**  
MAPPING SERVICES  
PERSONAL & PROFESSIONAL MAPPING  
www.blackwellmapping.co.uk

TEL: 0800 151 2612  
maps@blackwell.co.uk

