




East  
Elevation

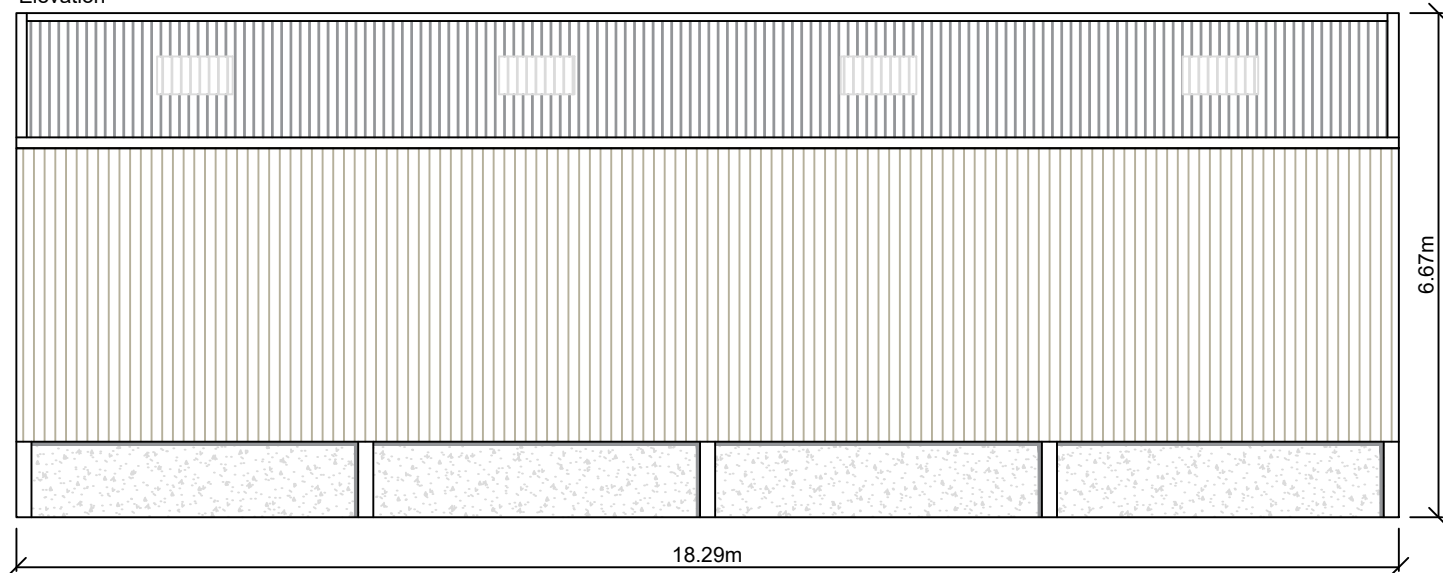


South  
Elevation

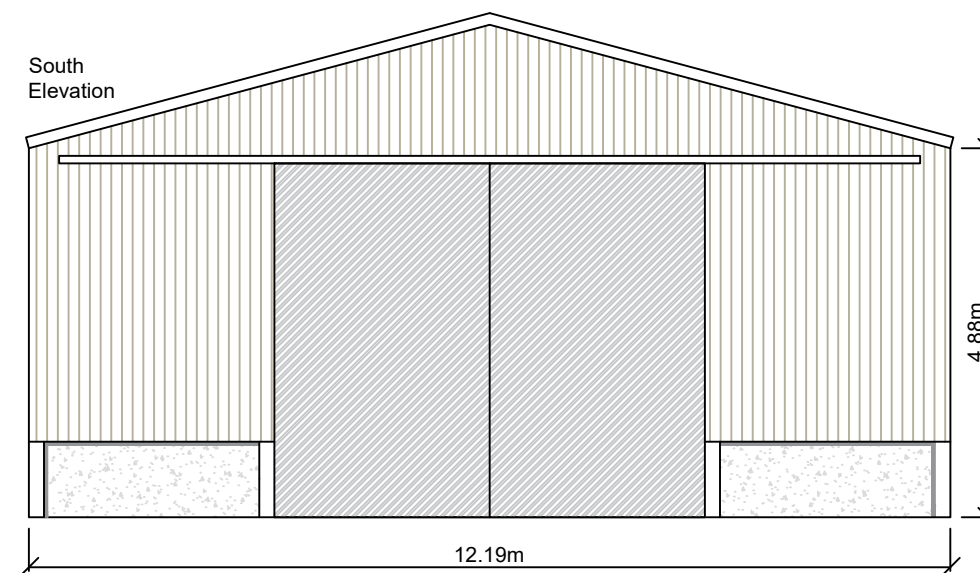

West  
Elevation

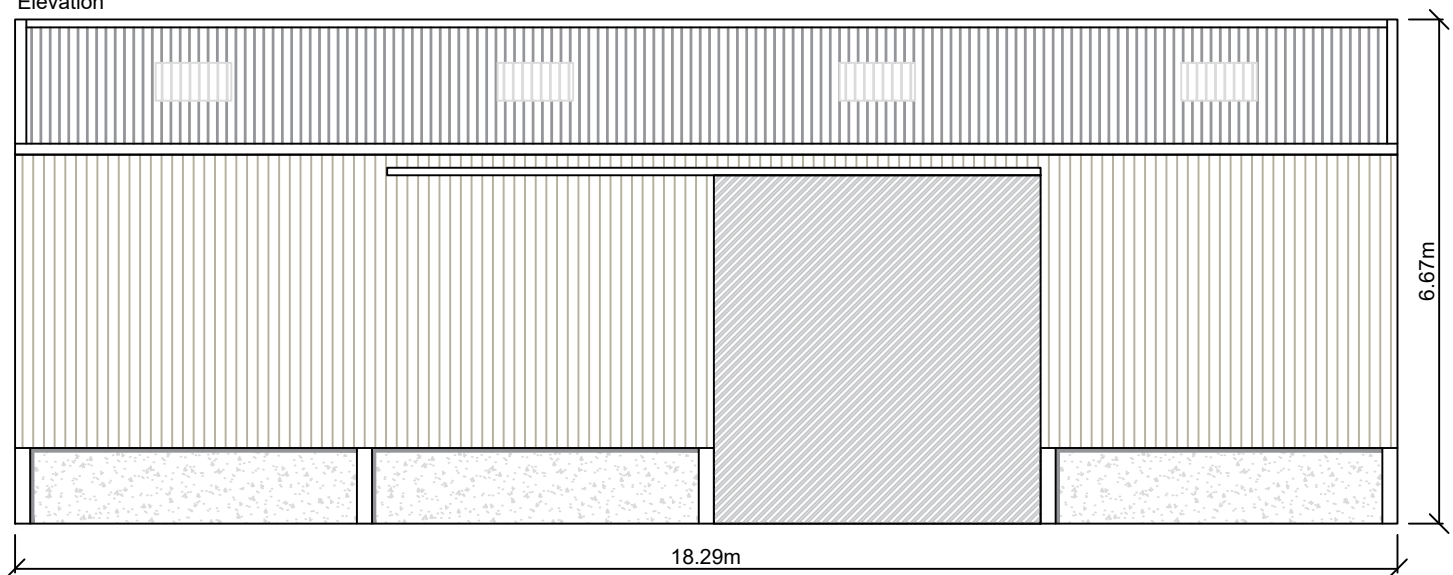

North  
Elevation

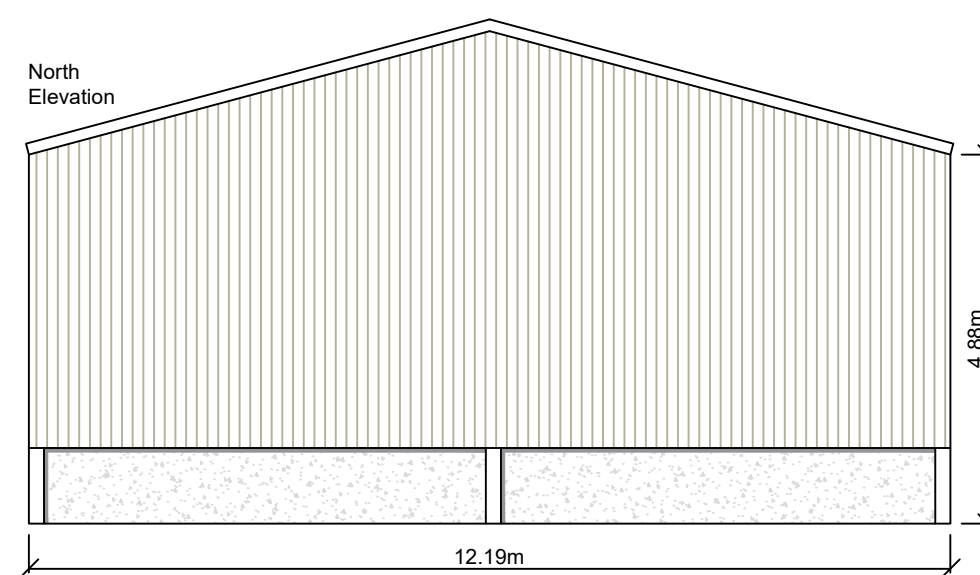

Dwg No.: TS677-1

Revision:


Client: A Pogson

Project: Agricultural Building

Title: Elevations

Date: 09 January 2025

Drawn by: T Simpkins

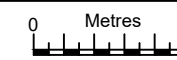

Scale 1:100

Sheet Size A3