


↑
TO
BELLSTRING LN.

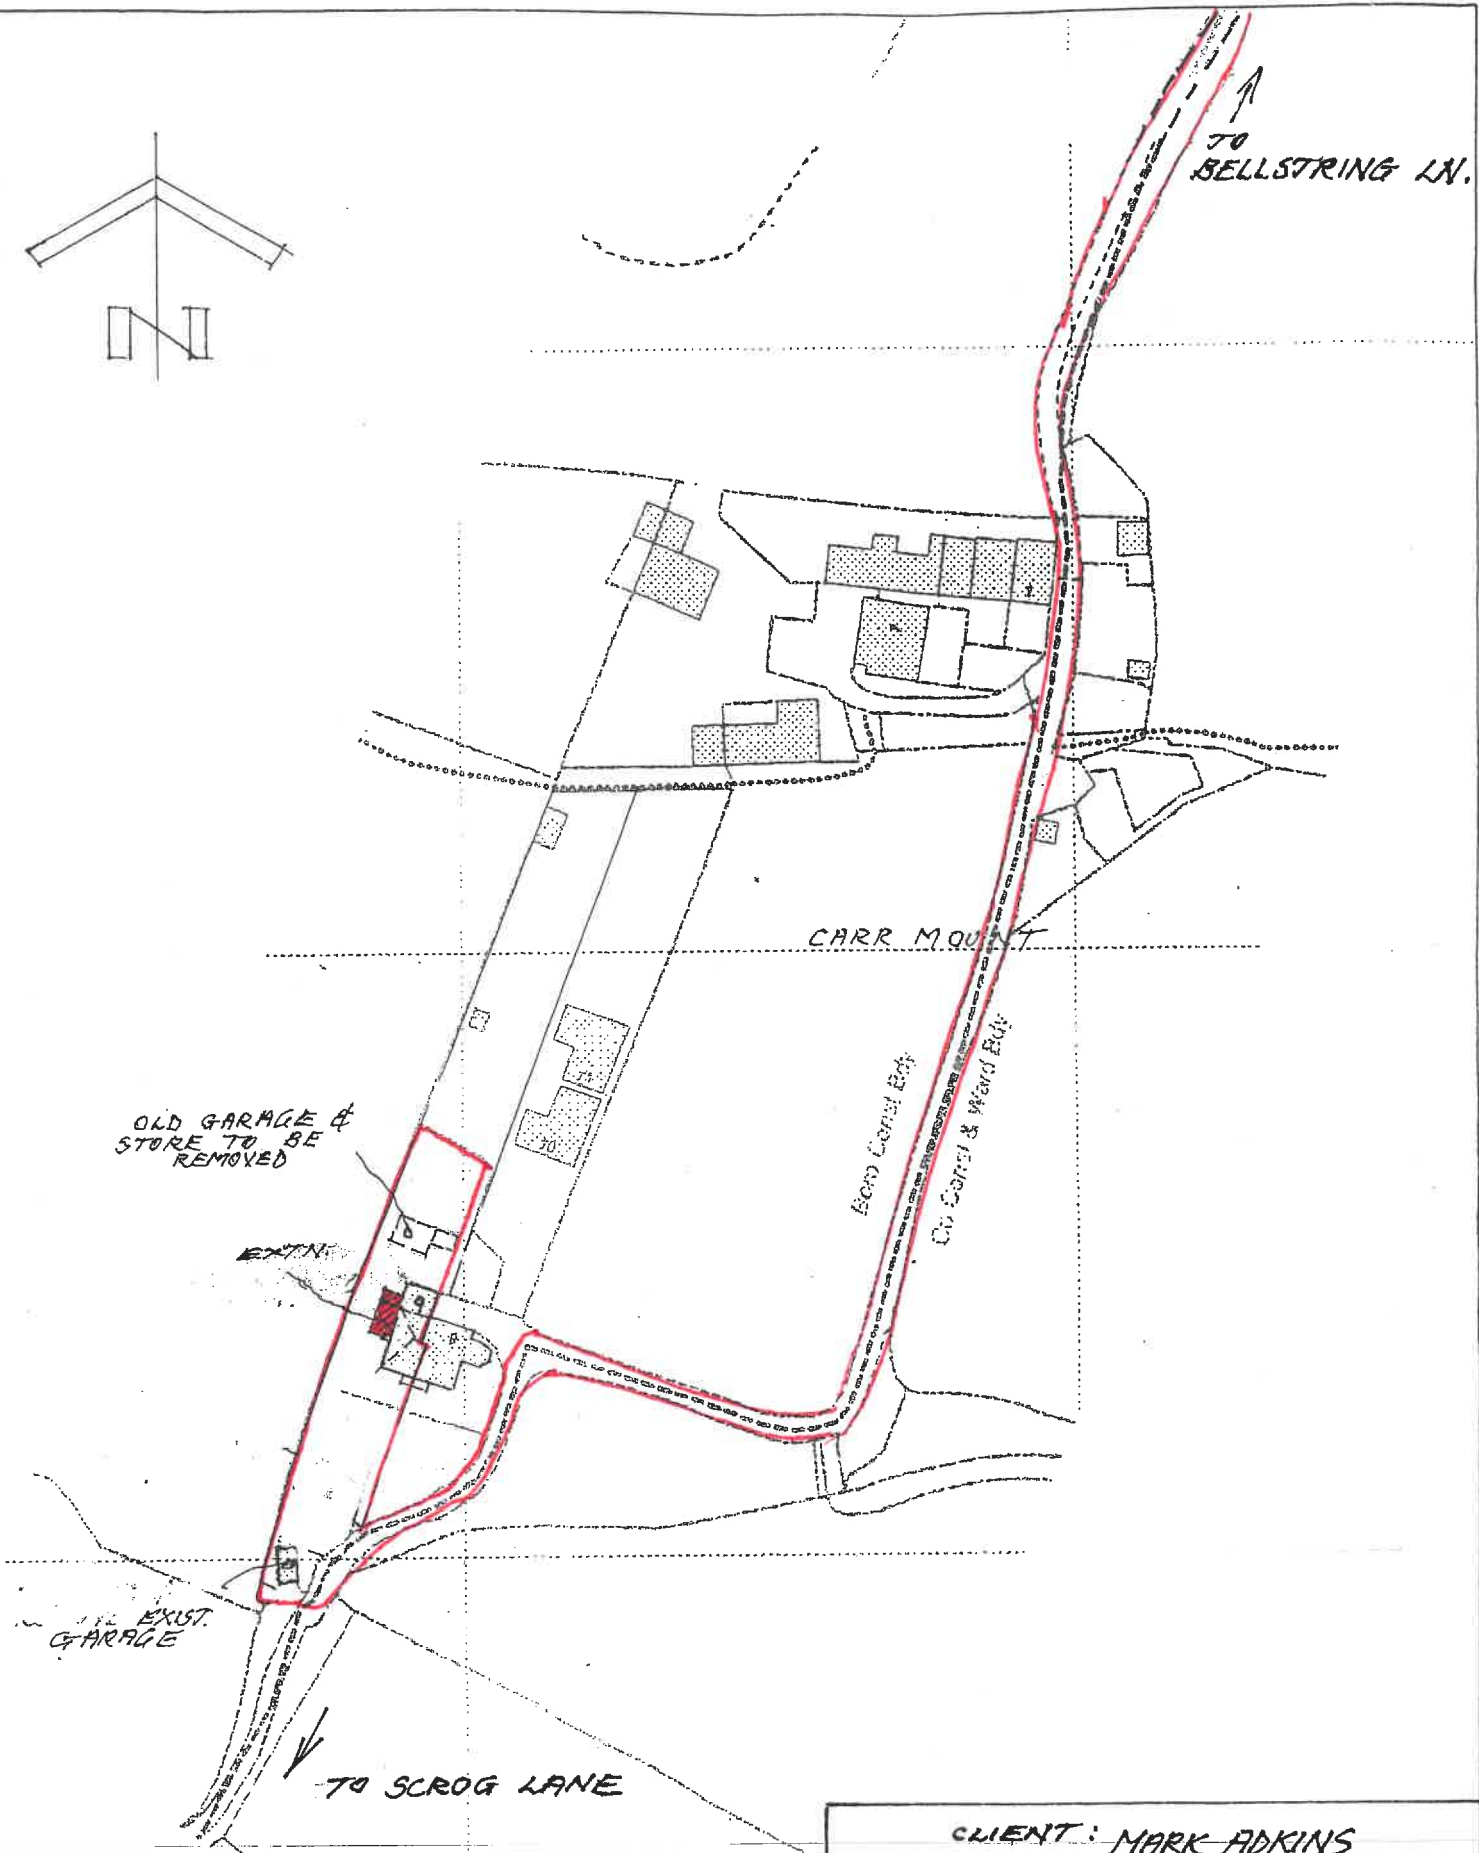

OLD GARAGE &
STORE TO BE
REMOVED

EXTN

CARR MOUNT

Iron Const Rd
Civ Const & Ward Edg

EXIST. GARAGE

TO SCROG LANE

CLIENT: MARK ADKINS
ADDRESS: 9 CARR MOUNT
KIRKHEATON
HUDDERSFIELD HD5 0PD
PROJECT: EXTENSIONS
DRAWING: LOCATION PLAN
SCALE 1:1250