


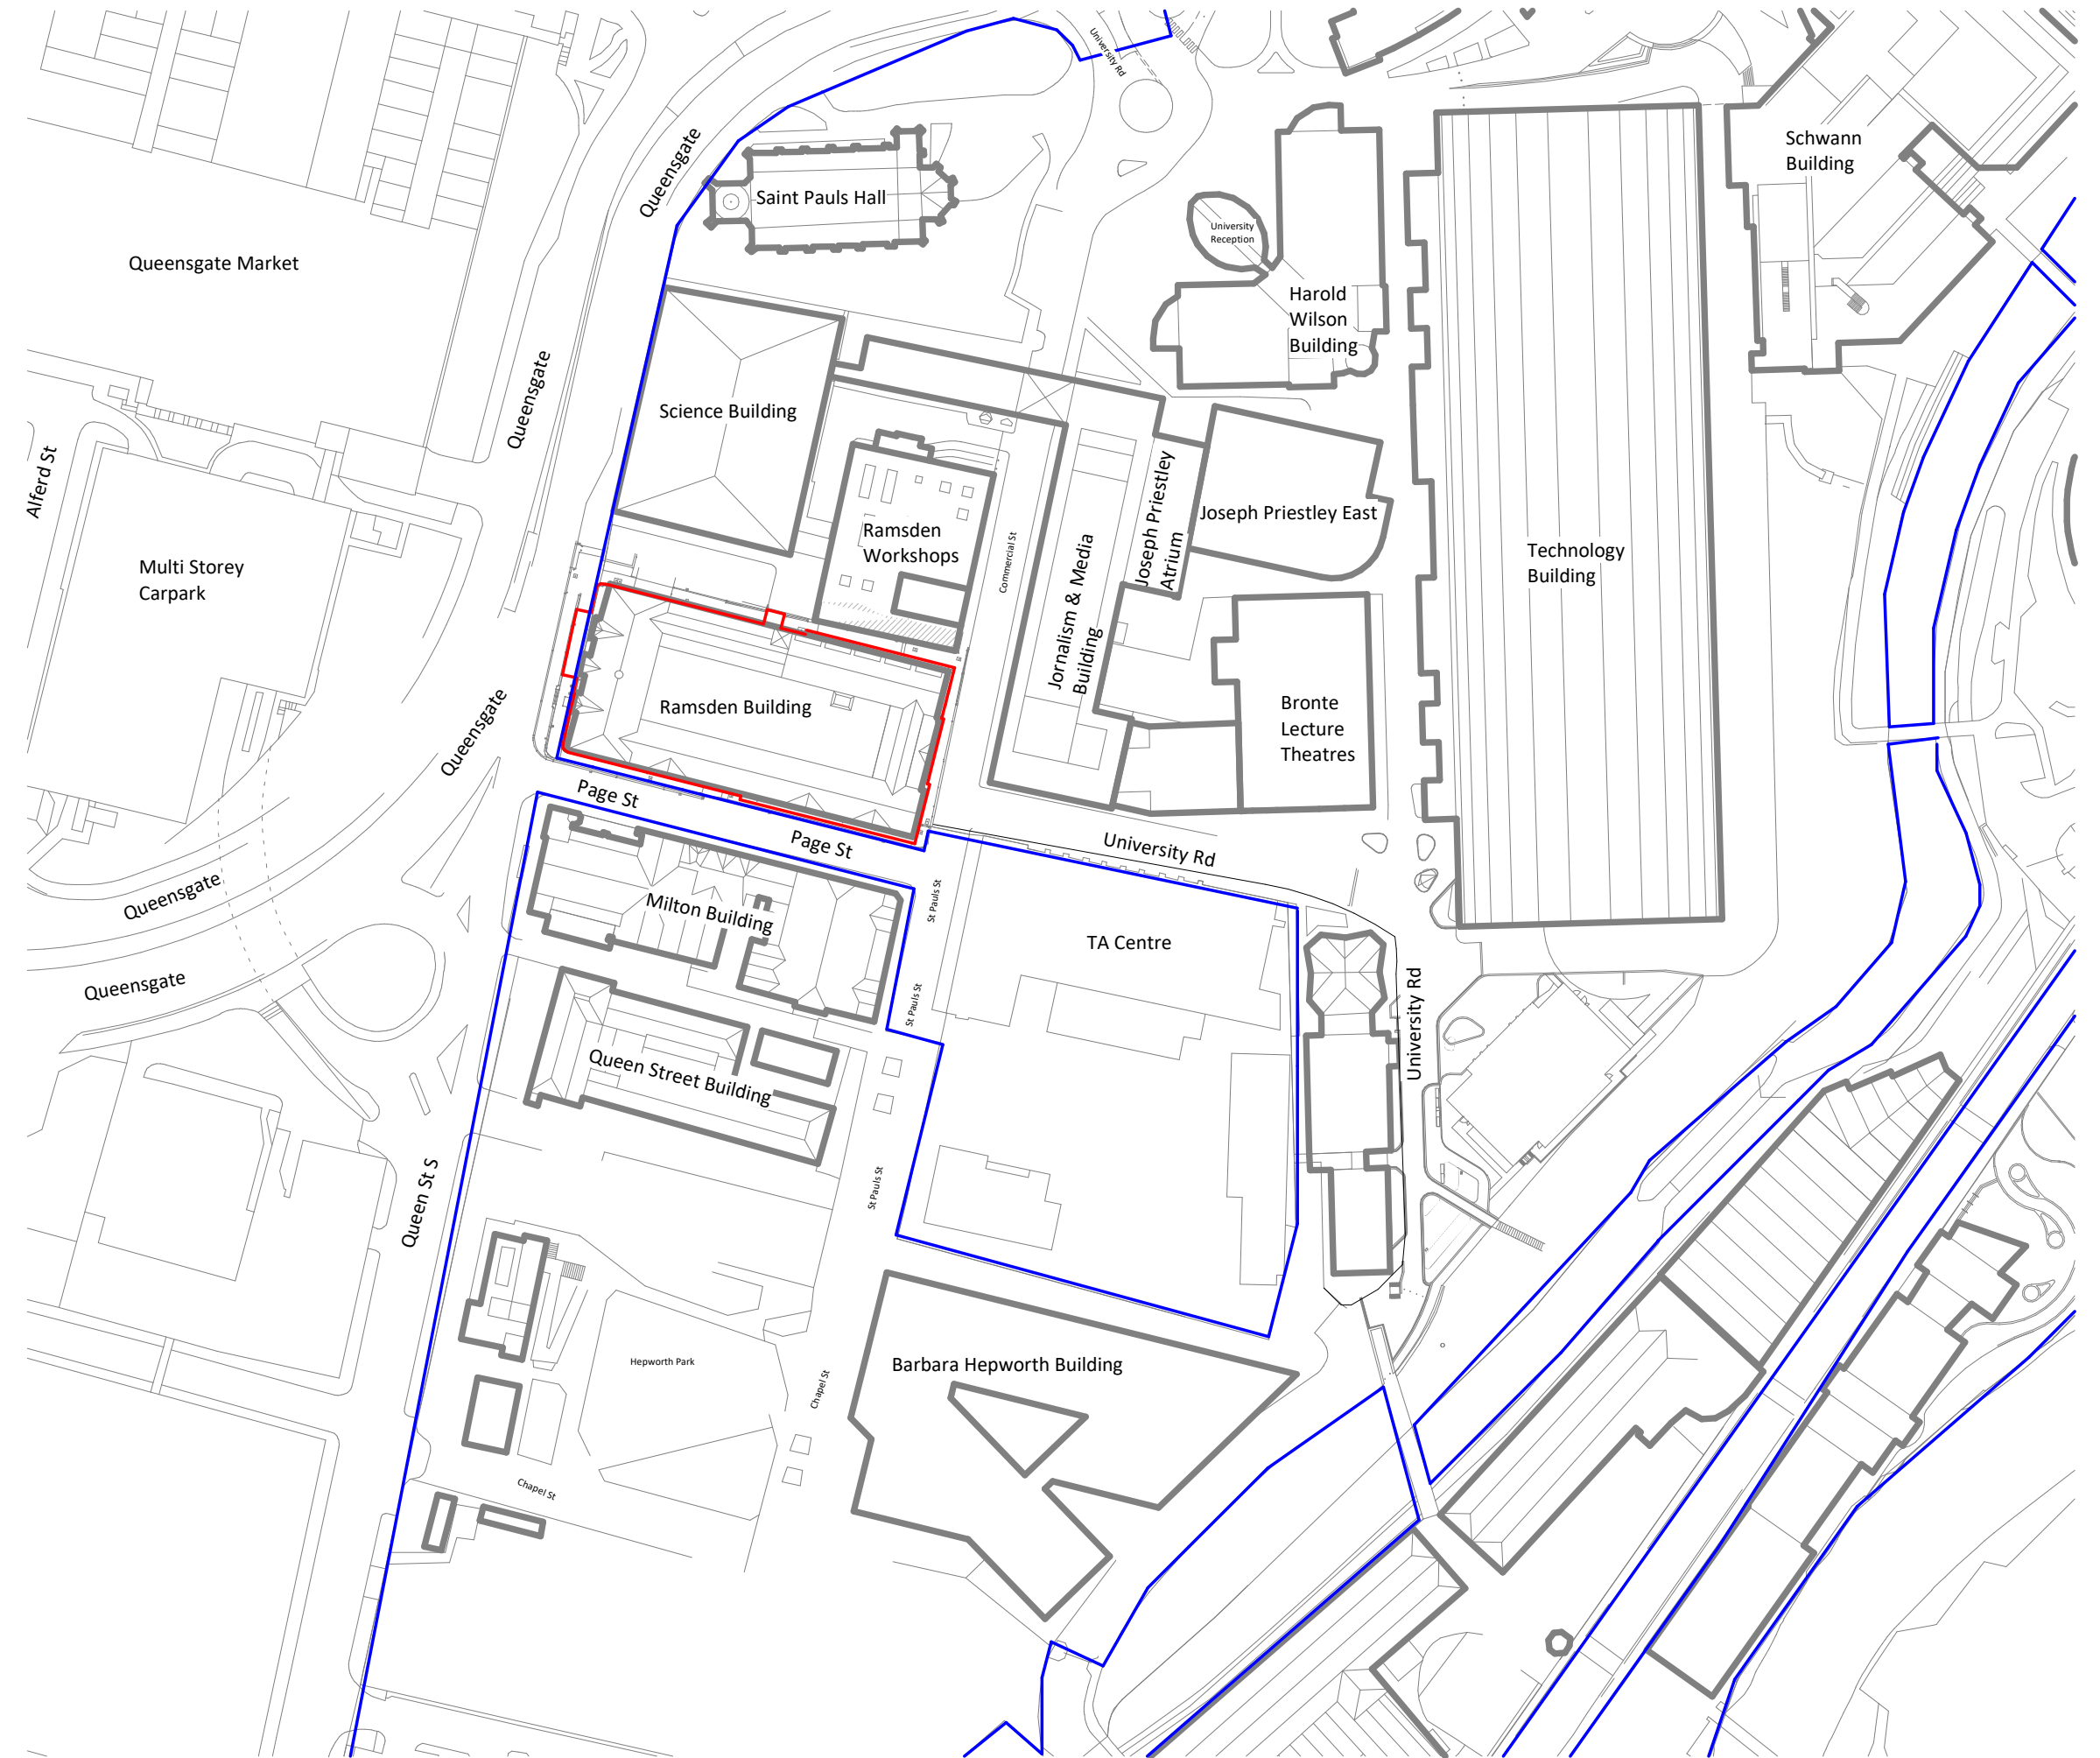

Do not scale from this drawing for construction or acquisition purposes. Responsibility is not accepted for errors made by others in scaling from this drawing. All construction information must be taken from figured dimensions only. All dimensions and levels must be checked on site and discrepancies between drawings and specification must be reported to GSSArchitecture.
© Copyright GSSArchitecture. Ordnance Survey © Crown Copyright 2022. All rights reserved. Licence number GSS 100017356. Map Data Copyright 2022 Google. Registered Office: 35 Headlands, Kettering, Northants, NN15 7ES. Tel: 01536 513 165. Email: gss@gotch.co.uk

P01 20/09/24 Issued for Listed Building Consent

Rev Date Description

gssarchitecture
KETTERING | HARRIGATE | GLOUCESTER | MILTON KEYNES | NEWCASTLE

Project Title:
Ramsden Building

Client:
University of Huddersfield

Drawing Title:
Site Location Plan

File Number:
UN1049D
Drawn By:
HXM
Scale @A3:
1 : 1250
Status:
Planning
Drwg No:
(90)001

Checked By:
CJPW
Date:
05/07/2024
Rev:
P01