

ARCHITECTURE | PLANNING | DESIGN


Malkin Farm
Brow Lane
Holmfirth
HD9 2RJ
07946872499
paul@paulmatthewsarchitectural.co.uk
www.paulmatthewsarchitectural.co.uk

Company Registration Number: 09898149 – Company Registered in England and Wales

Do not scale from drawing, use figured dimensions only.

All dimensions must be checked and verified on site prior to commencement of works and architect to be notified of any discrepancies.

The copyright for these drawings remains the property of Paul MatthewsArchitectural Ltd. They must not be reproduced in any way without prior written consent from the originator (Paul MatthewsArchitecturalLtd).

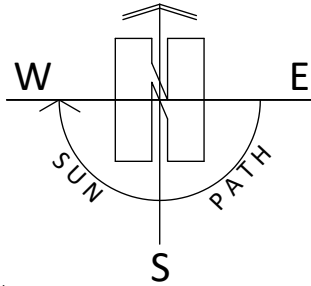


Project
Demolition and Rebuilding of Rear Kitchen with First Floor Extension over and Associated Alterations to Dwelling at, 28 Sharp Lane, Almondbury, Huddersfield, HD4 6SW

Client
Mr & Mrs S Dyson

Drawing Title/Issue
Existing Block Plan

scale 1:500 date 12/2024 sheet size A4 dwg. no. 24/1105/02a

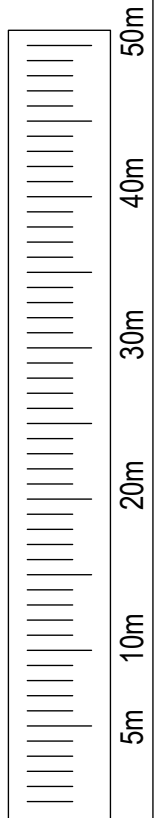

1:500