

Malkin Farm


Brow Lane

Holmfirth

HD9 2RJ

07946872499

paul@paulmatthewsarchitectural.co.uk

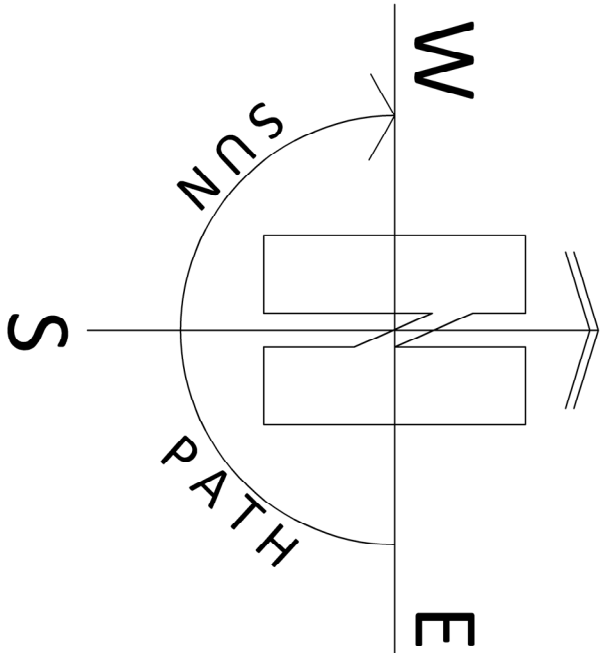www.paulmatthewsarchitectural.co.ukCompany Registration Number: 09898149 – Company
Registered in England and WalesDo not scale from drawing, use figured
dimensions only.All dimensions must be checked and verified on
site prior to commencement
of works and architect to be notified of any
discrepancies.The copyright for these drawings remains the
property of Paul MatthewsArchitectural Ltd.
They must not be reproduced in any way without
prior written consent from the originator (Paul
MatthewsArchitecturalLtd).

Project

Demolition and Rebuilding of Rear Kitchen with
First Floor Extension over and Associated
Alterations to Dwelling at, 28 Sharp Lane,
Almondbury, Huddersfield, HD4 6SW

Client

Mr & Mrs S Dyson

Drawing Title/Issue

Proposed Block Plan

scale

date

sheet size

dwg. no.


1:500

12/2024

A4

24/1105/05b

Rev B - Deck added to KMC comment

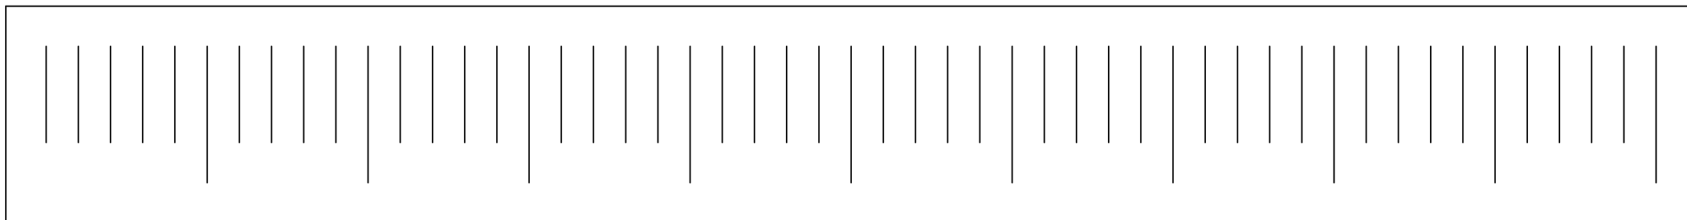

1:500