
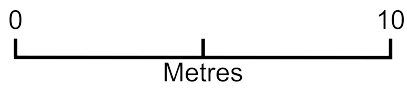


40 Meltham Road, Huddersfield, HD1 3US - Official Plan To Scale 1:20

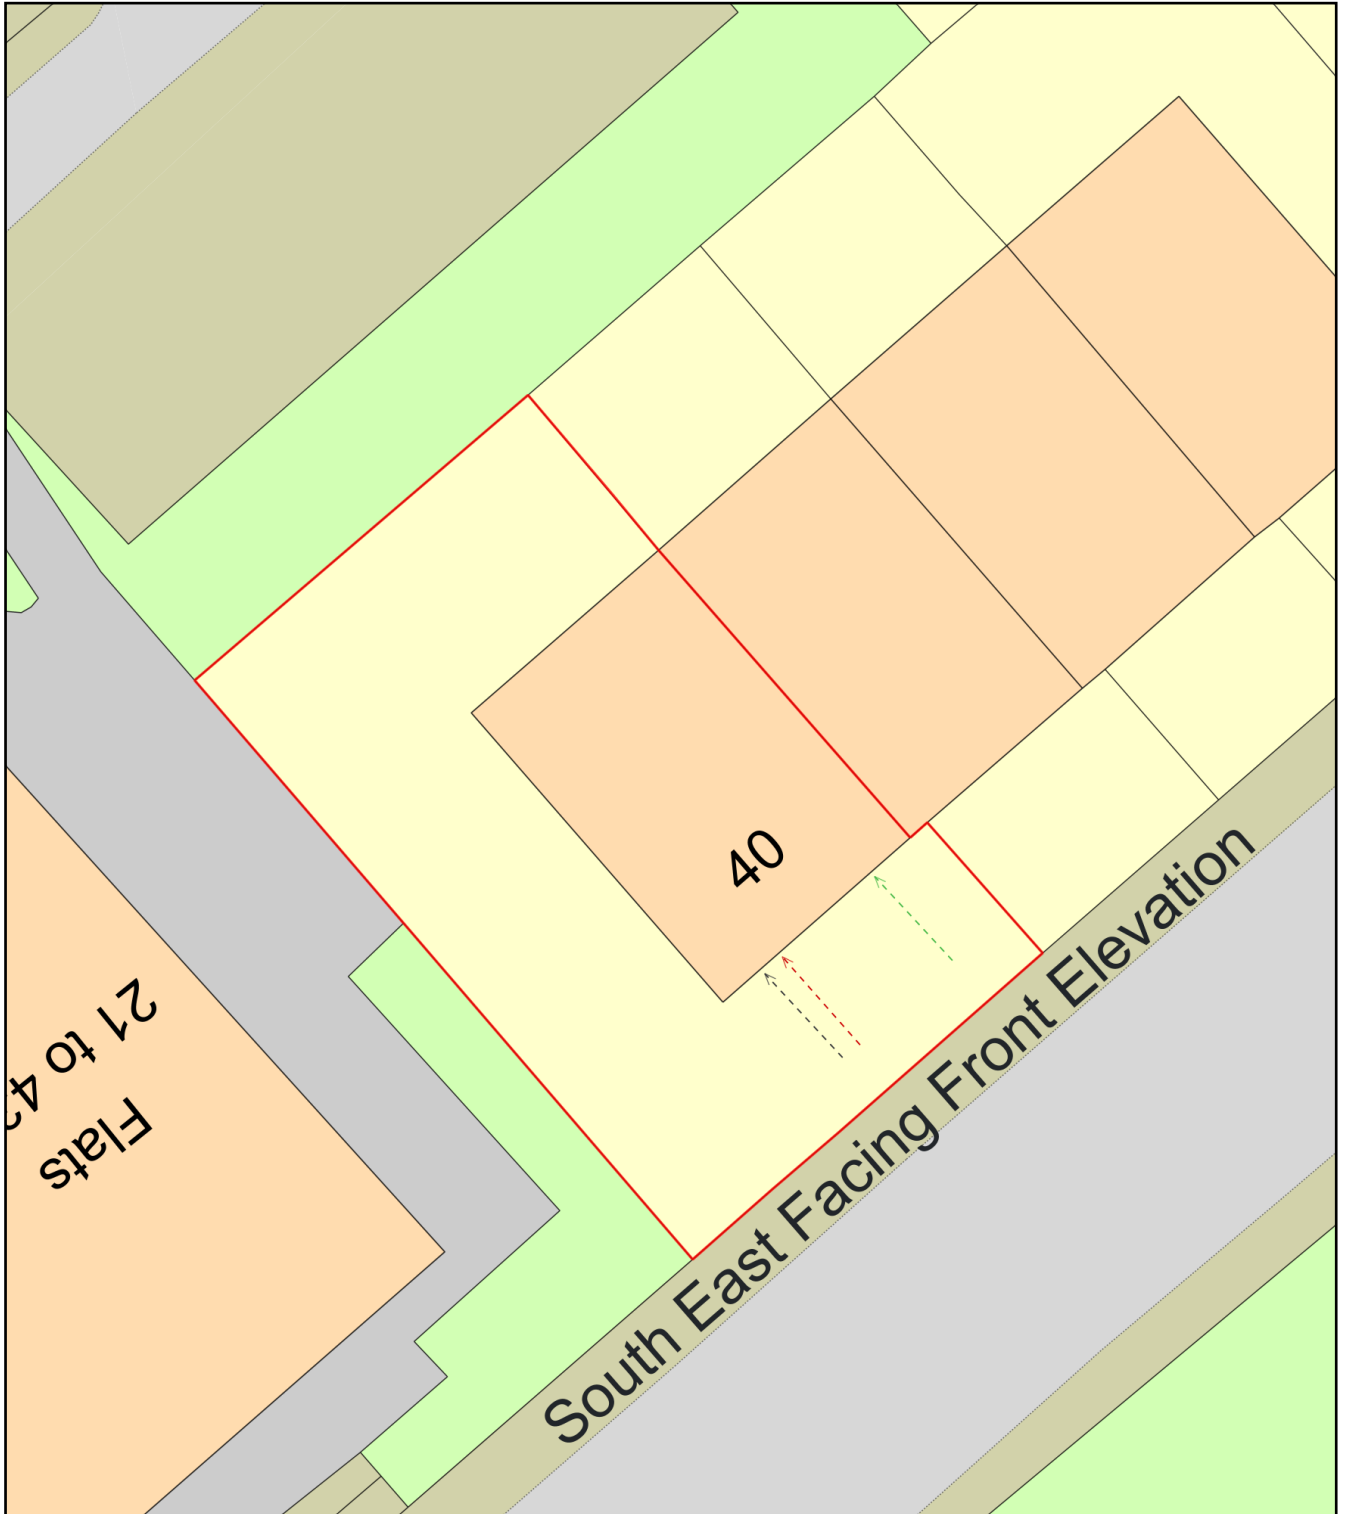

Plan Produced for: Holly Langan
Date Produced: 30 Jan 2025
Plan Reference Number: TQRQM25030162111362
Scale: 1:200 @ A4