


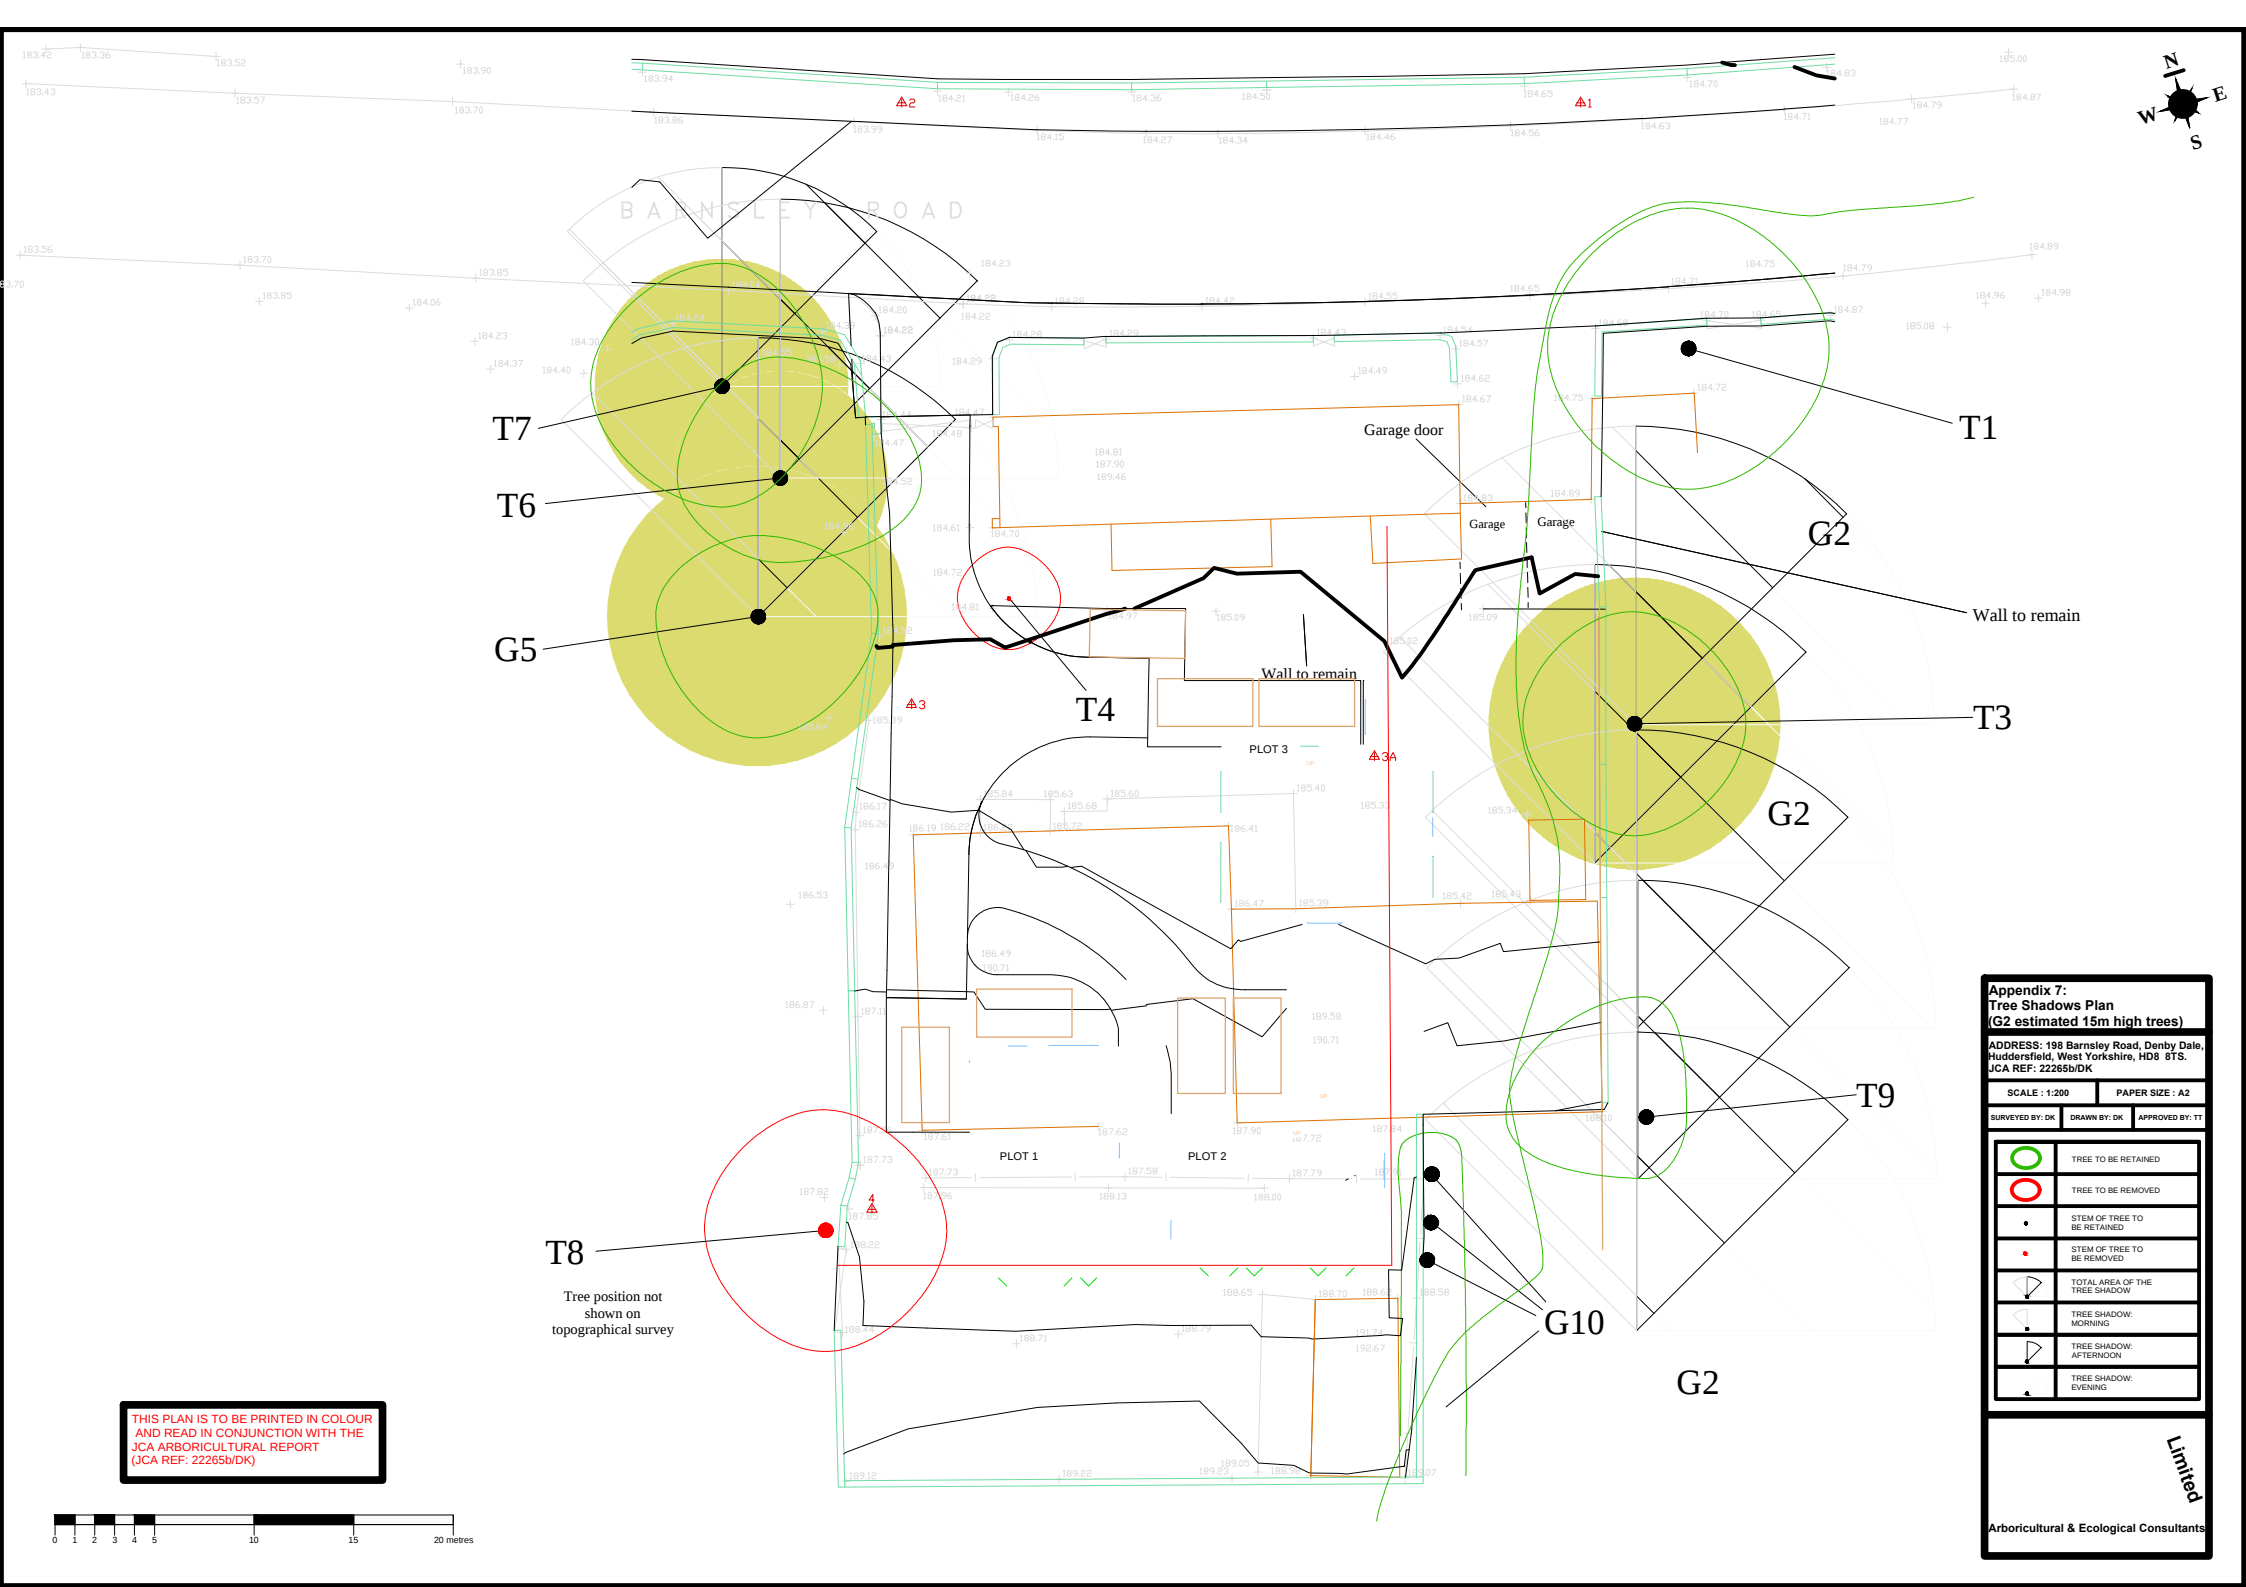

THIS PLAN IS TO BE PRINTED IN COLOUR
AND READ IN CONJUNCTION WITH THE
JCA ARBORICULTURAL REPORT
(JCA REF: 22265b/DK)

Appendix 7:
Tree Shadows Plan
(G2 estimated 15m high trees)

ADDRESS: 198 Barnsley Road, Denby Dale,
Huddersfield, West Yorkshire, HD8 8TS.
JCA REF: 22265b/DK

SCALE : 1:200

PAPER SIZE : A2

SURVEYED BY: DK

DRAWN BY: DK

APPROVED BY: TT

	TREE TO BE RETAINED
	TREE TO BE REMOVED
	STEM OF TREE TO BE RETAINED
	STEM OF TREE TO BE REMOVED
	TOTAL AREA OF THE TREE SHADOW
	TREE SHADOW: MORNING
	TREE SHADOW: AFTERNOON
	TREE SHADOW: EVENING

Limited

Arboricultural & Ecological Consultants