




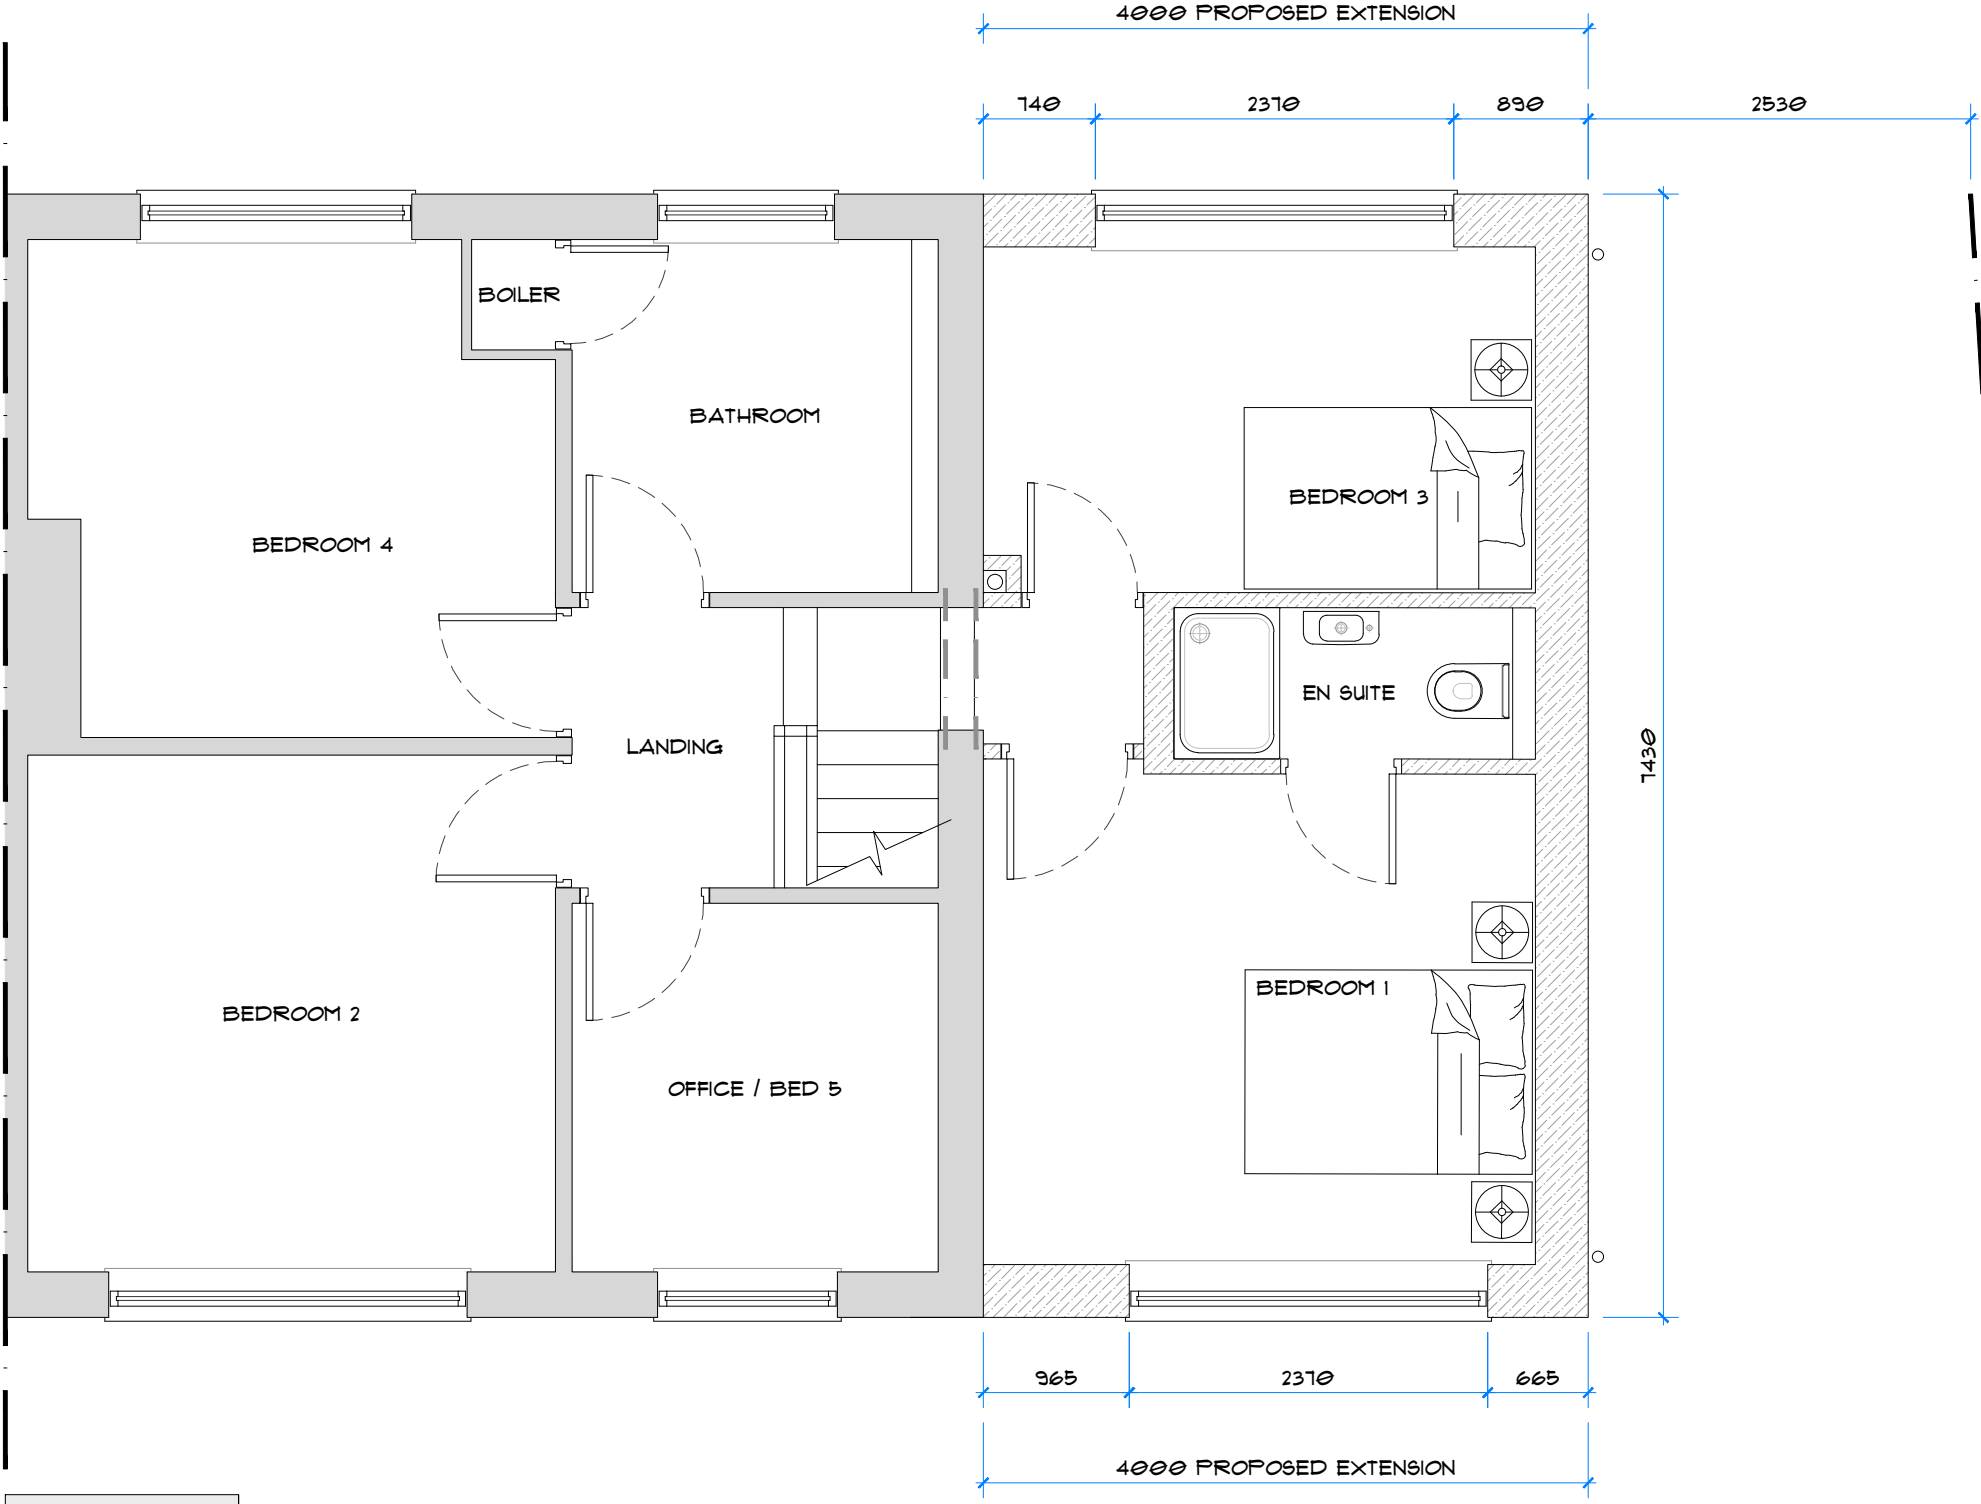

FIRST FLOOR PLAN
PROPOSED
1:50 @ A1

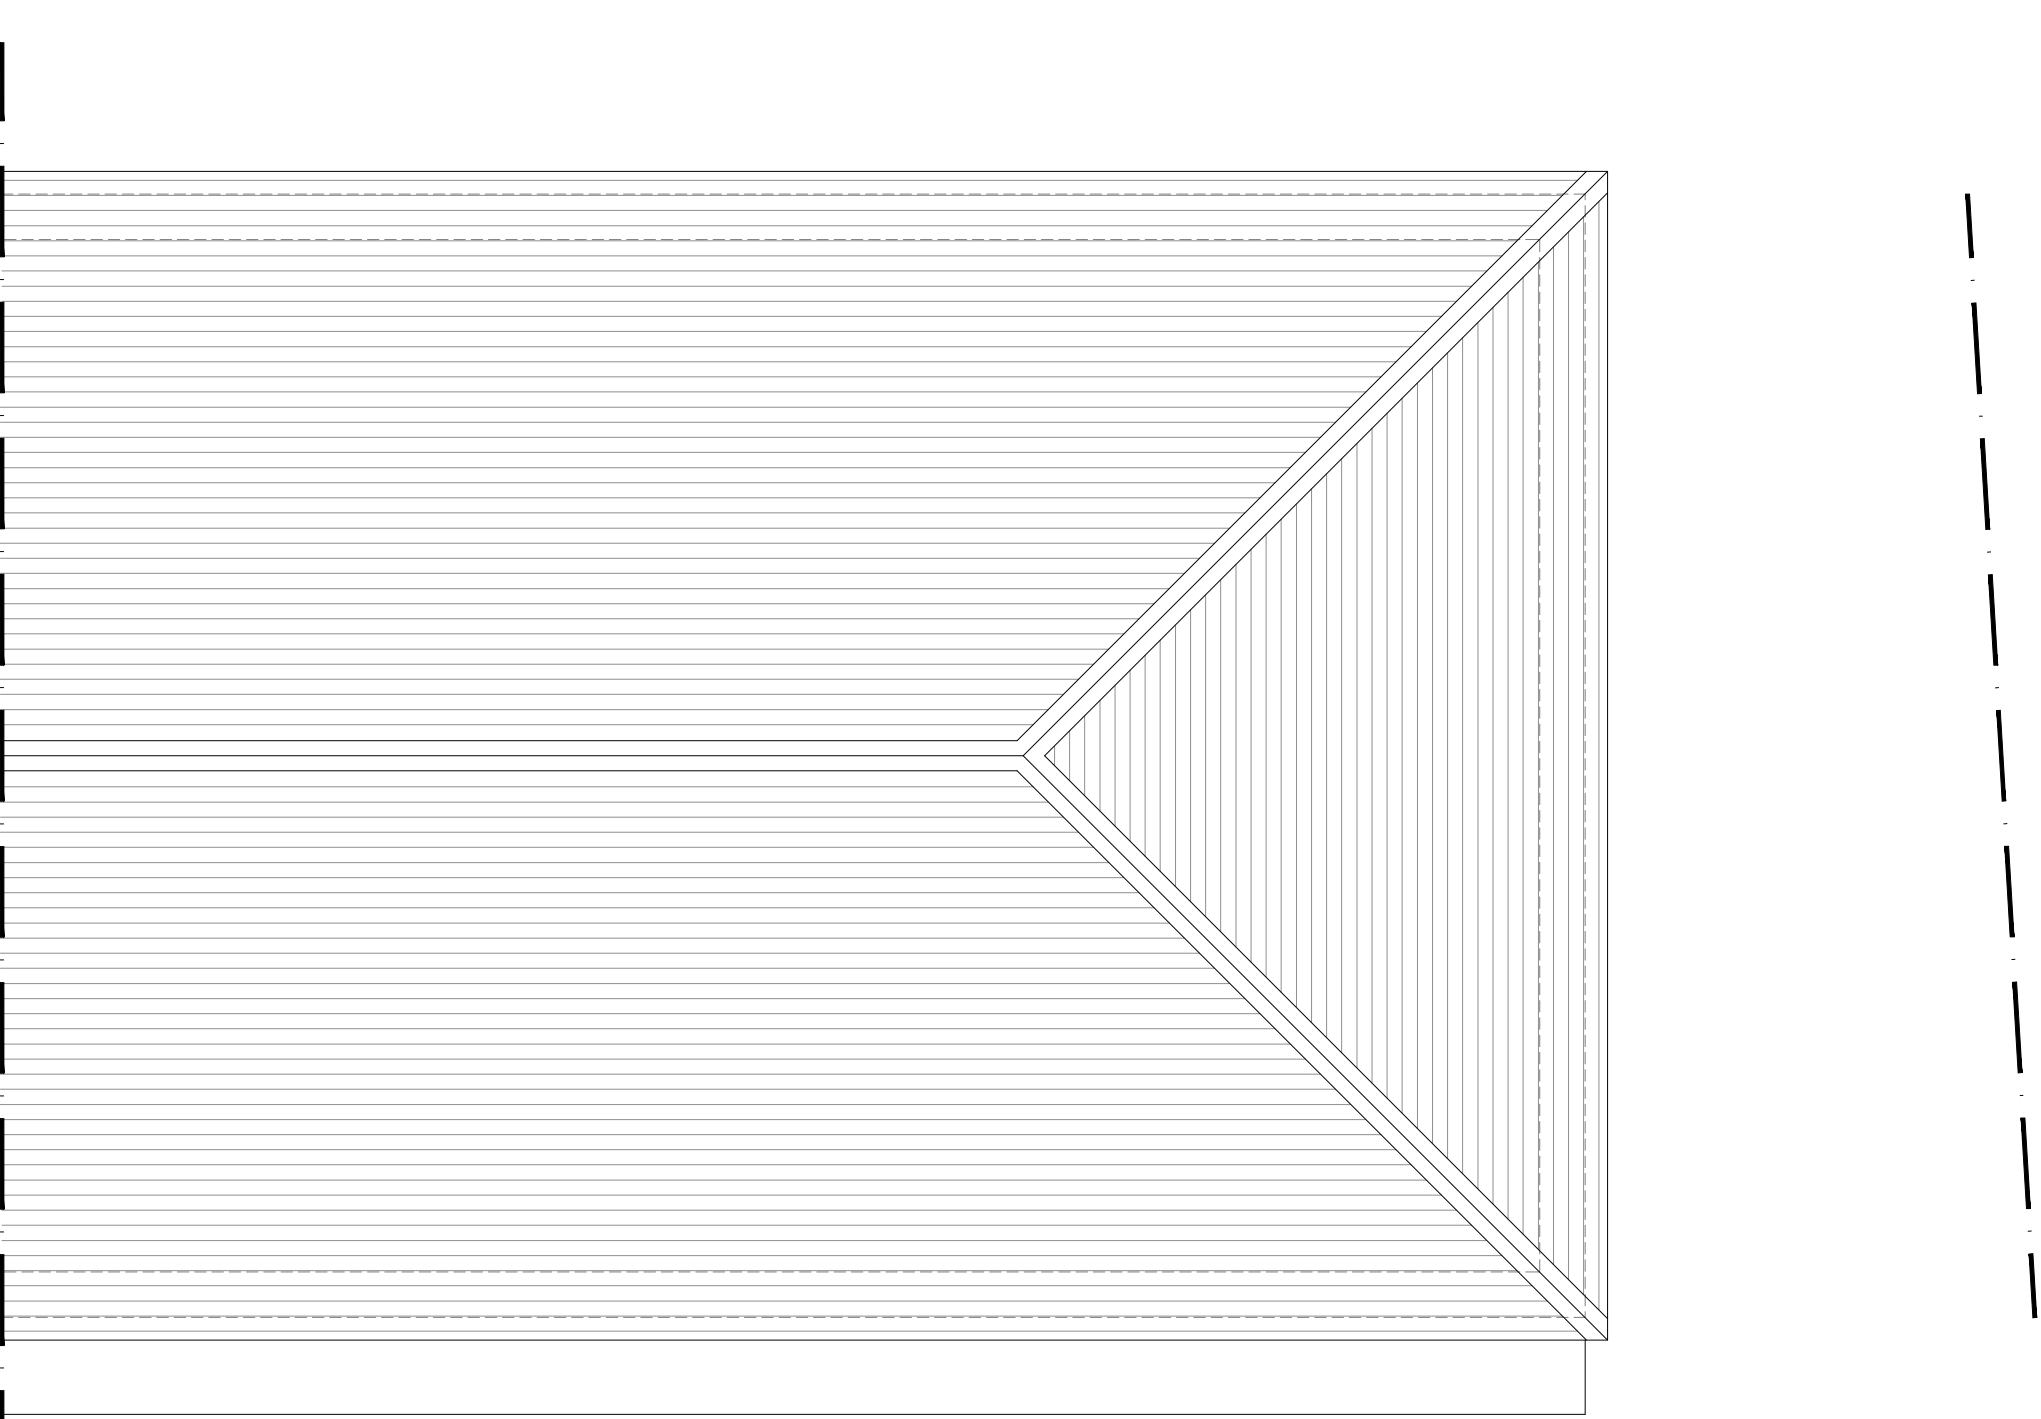

ROOF PLAN
EXISTING
1:50 @ A1

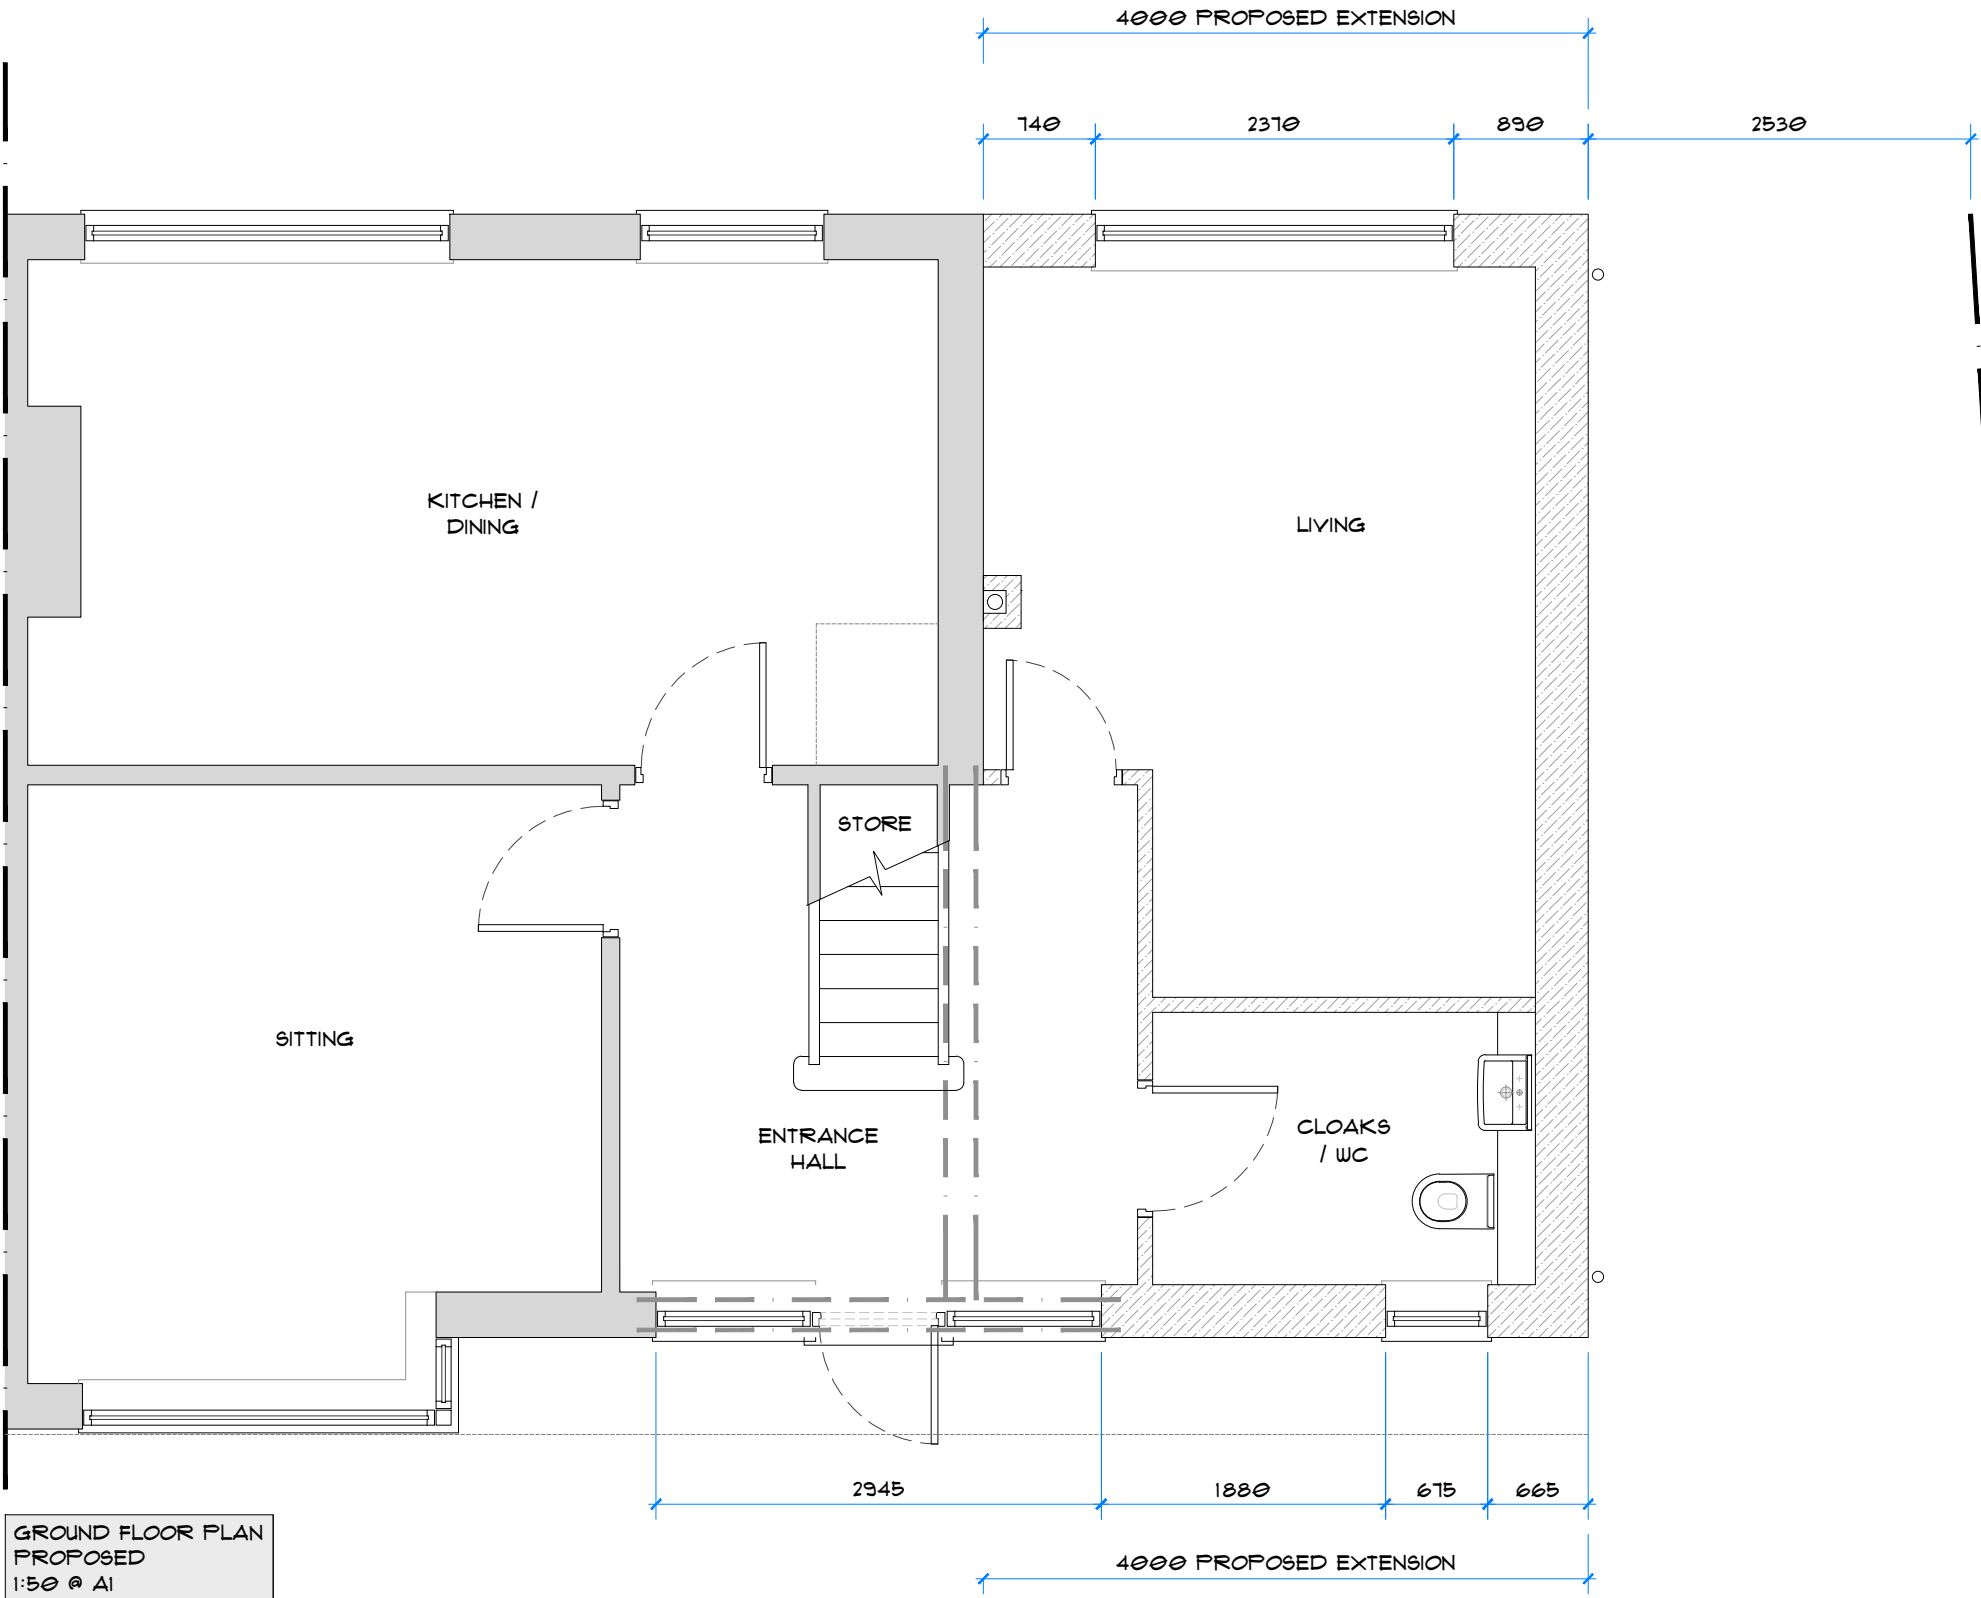

GROUND FLOOR PLAN
PROPOSED
1:50 @ A1

PROPOSED TWO STOREY
SIDE EXTENSION, AT
730 ARTHUR GROVE,
BRADFORD ROAD
BATLEY
WF17 8NJ

FOR:

MISS SARAH BAILEY

PLANNING APPLICATION

Date JAN-2025

NOTE: THIS DRAWING IS FOR
PLANNING PURPOSES
ONLY.