



©2010 Arqiva
All rights reserved. No part of this publication may be reproduced, stored in a retrieval system or transmitted in any form or by any means (Electronic, Mechanical, Photocopying, Recording or otherwise), without the prior written consent of the Company.

NOTES

BASED UPON ORDNANCE
SURVEY DIGITAL DATA
WITH THE PERMISSION OF
THE CONTROLLER OF HIS
MAJESTY'S STATIONERY
OFFICE, © CROWN
COPYRIGHT. LICENCE NO.
100038864

O.S. LANDRANGER MAP
No. 110

PROJ No			
PROJ No			
PROJ No			
PROJ No	12068458		
2	LOCATION PLAN	07/01/25	DH MK
1	PROJ No 12068458		
	LOCATION PLAN	31/07/23	DH KML
ISS	REVISION	DATE	DRN APP

arqiva

Crawley Court, Winchester, Hampshire, SO21 2QA
Tel. 01962 823434, Fax. 01962 822378

SITE No 322344
OUTLANE NEW HEY ROAD
NEW HEY LANE
OUTLANE
HUDDERSFIELD
WEST YORKSHIRE
HD3 3YG

NGR SE 08908 18084

OS GRID 408908 418084

TITLE
LOCATION PLAN

SCALE SEE DRAWING


DRAWN DH 16/05/23

APPROVED MK 07/01/25

DRG No. Sheet 1 of 1 Rev


322344-00-004-ML002 2

THE SITE

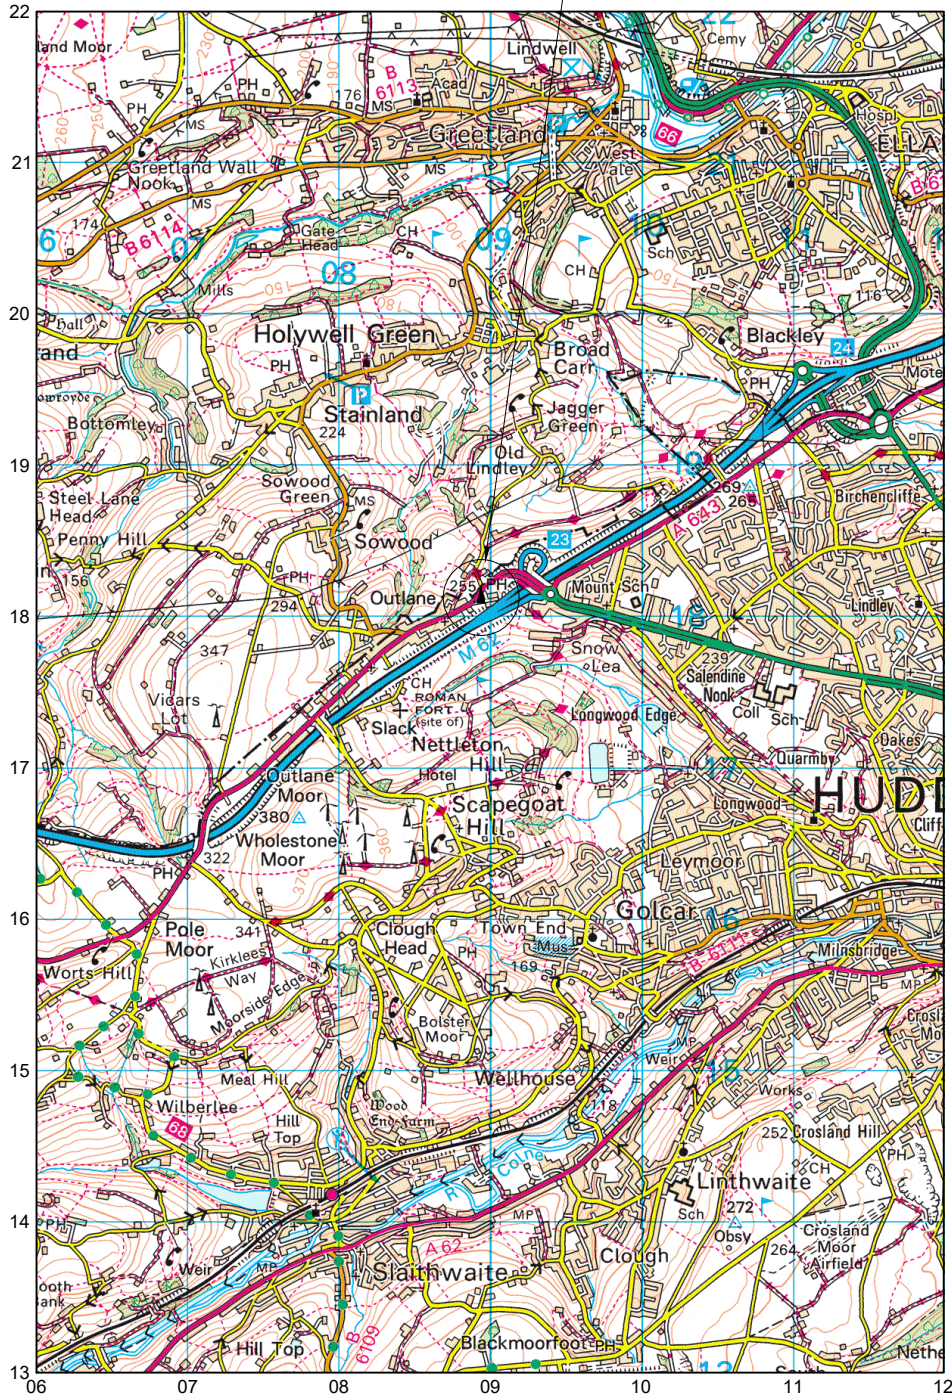

LOCATION PLAN
SCALE 1:50,000

THE SITE

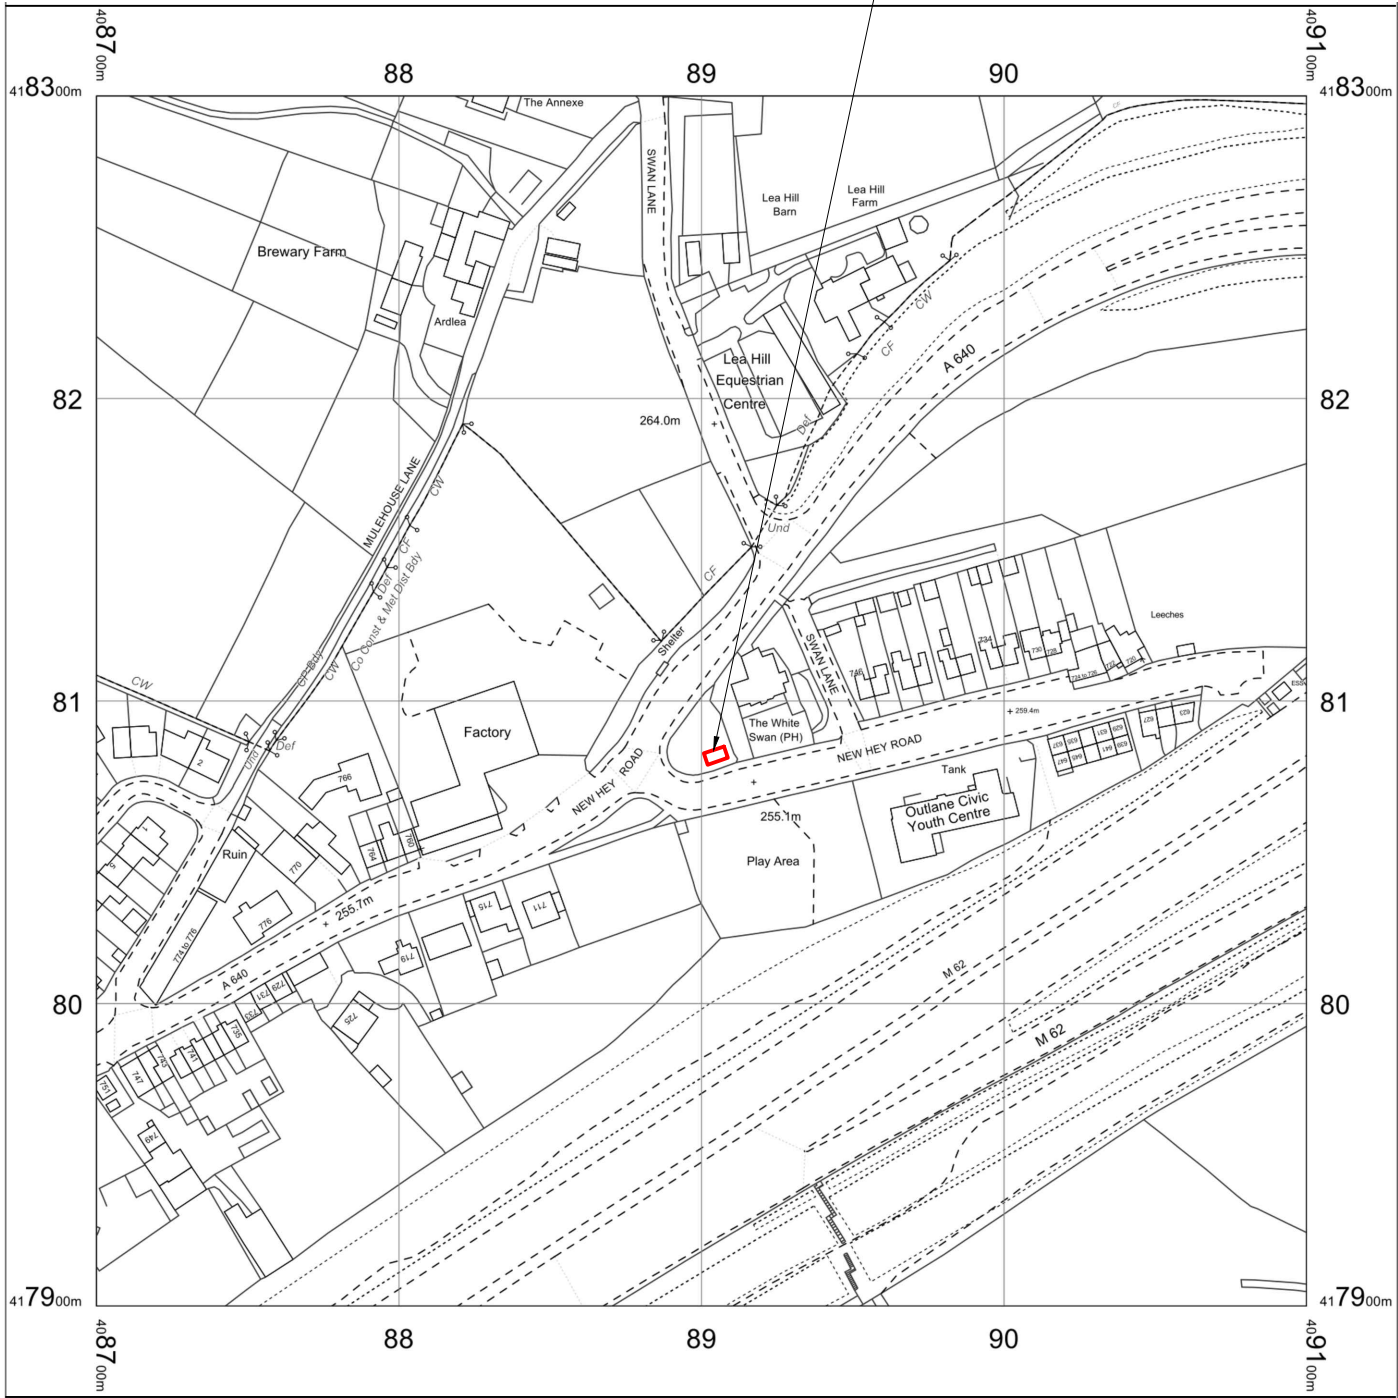

LOCATION PLAN
SCALE 1:2500