


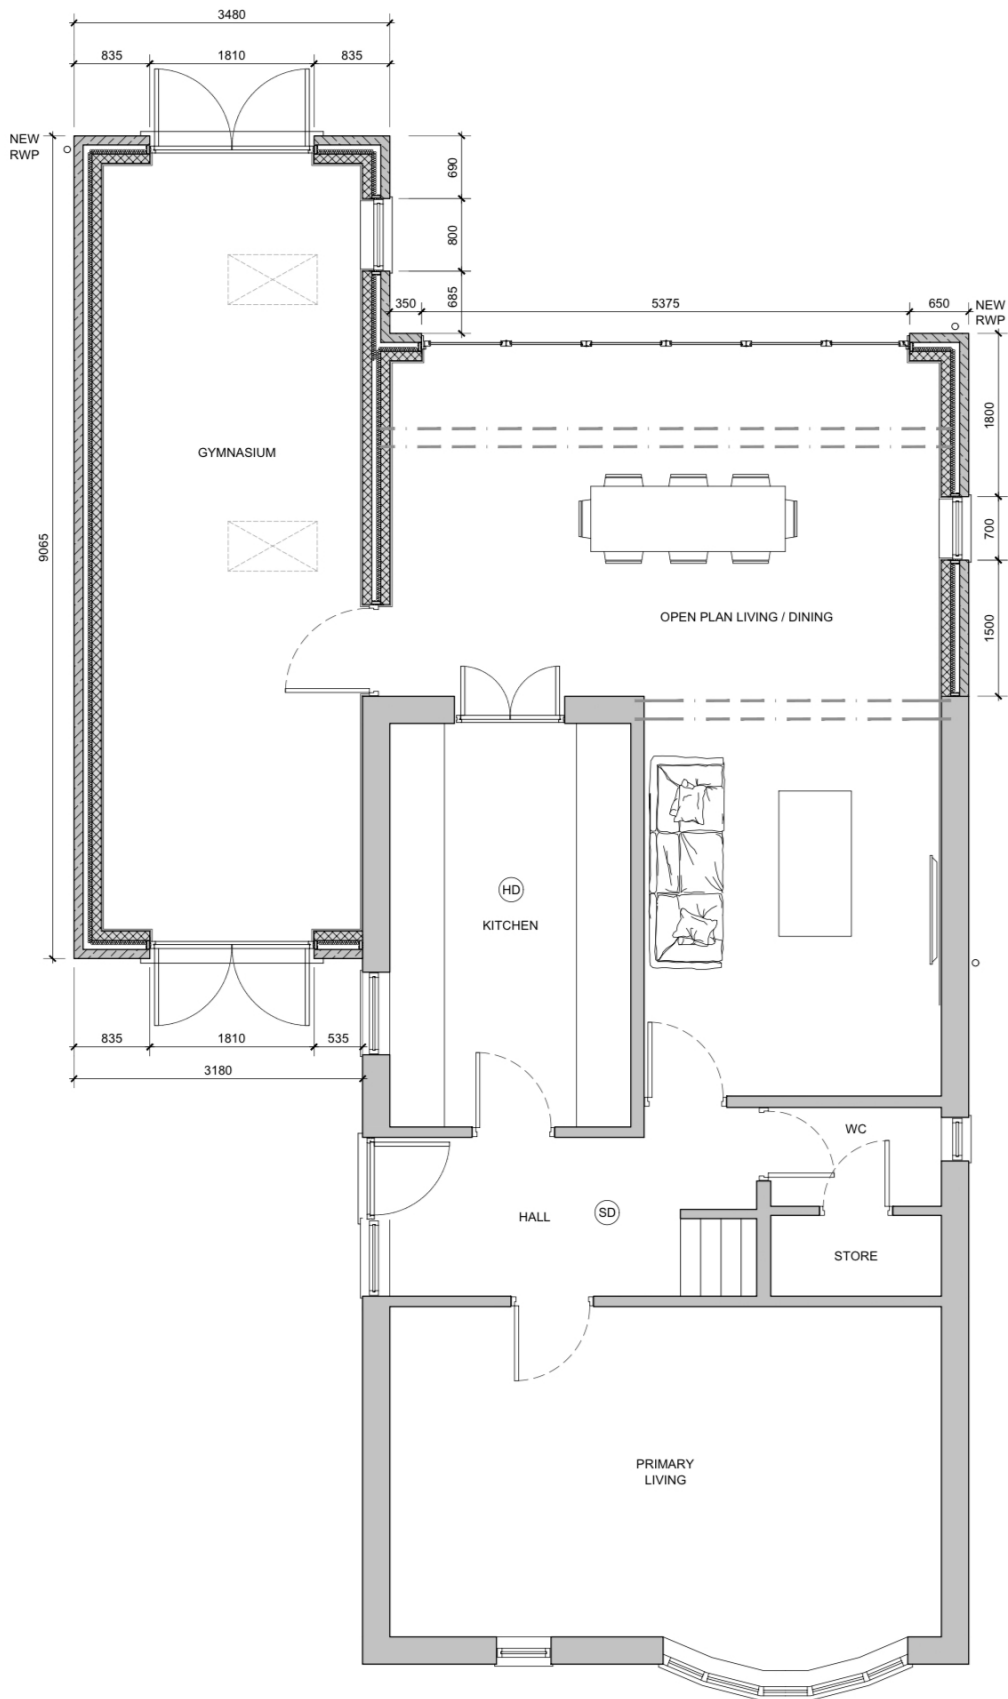

GROUND FLOOR PLAN
AS PROPOSED
1:50 @ A1