


GENERAL NOTES

1. This plan has been prepared for the submission and approval under Town and Country Planning only.
2. Fuel installation to be fully compliant with all relevant current Licensing and Environmental Standard and Regulations. Any advertisement shown is subject to a separate application.

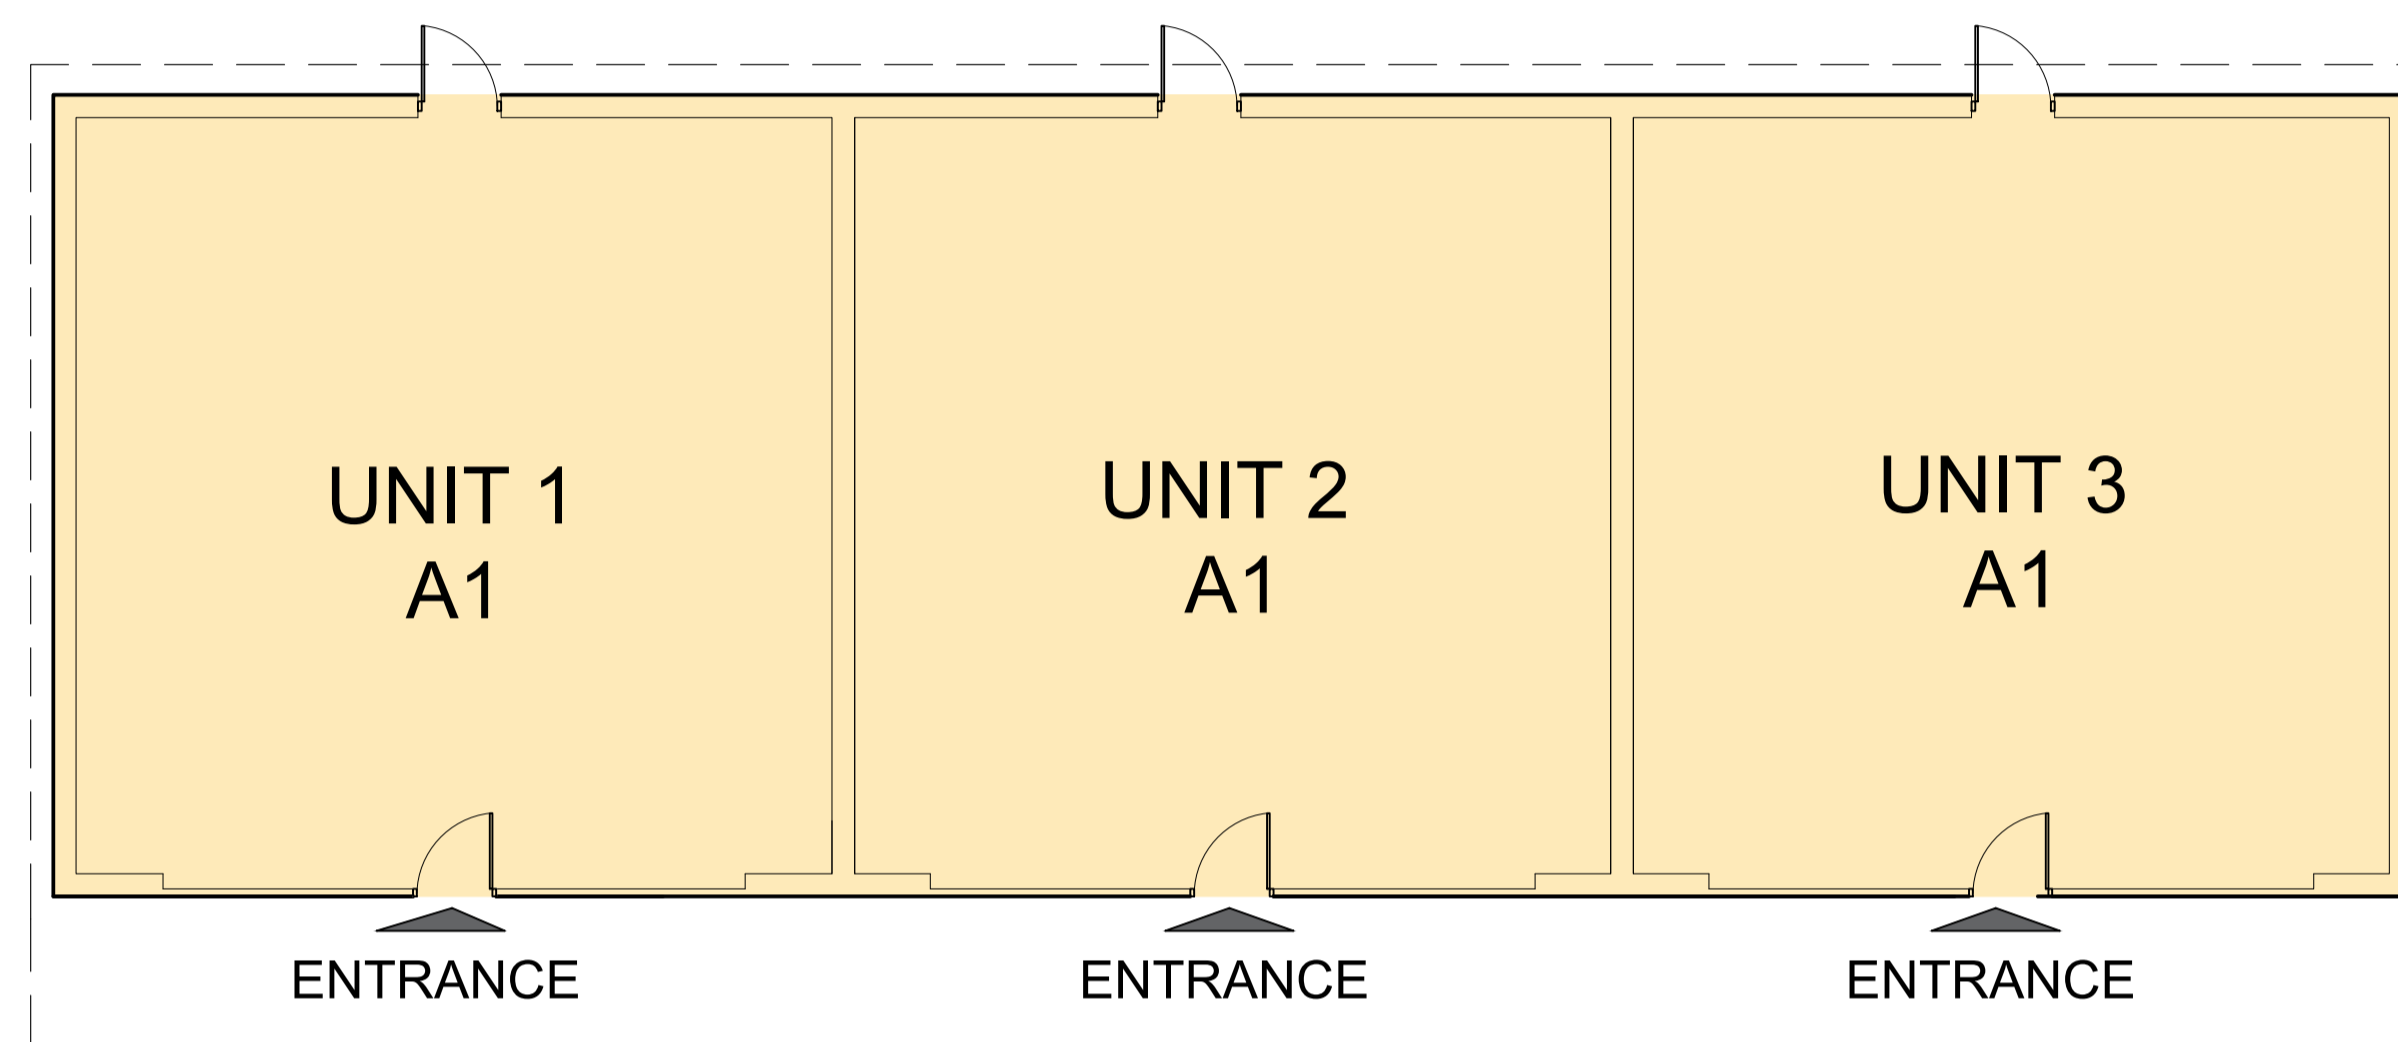

UNITS - FLOOR LAYOUT



UNITS - ROOF LAYOUT

Rev	Date	Comments	Drawn:
A	28.02.20	BUILDING ELEVATIONS UPDATED	JS
STATUS		PLANNING DRAWING	
PROPOSAL		New PFS & Commercial Unit Development	
SITE LOCATION		Former Swan Inn, 962 Huddersfield Road Mirfield WF14 9HS	
TITLE		PROPOSED A1 UNITS LAYOUT	
CLIENT		The Swan Project	
JENNINGS DESIGN LIMITED			
York House, Valley Court, Canal Road, Bradford, West Yorkshire, BD1 4SP. TEL. No. 01274 395422 FAX. No. 01274 395427 E-mail office@jen305.com			
Drawn by: JS		Checked by: NJJ	
Date: NOVEMBER 2019		Scales: 1 : 100 @ A1	
PLAN NO.		190766_008a	
<p>SCALE - METRES - 1:100</p>			