


99/62/93218/03

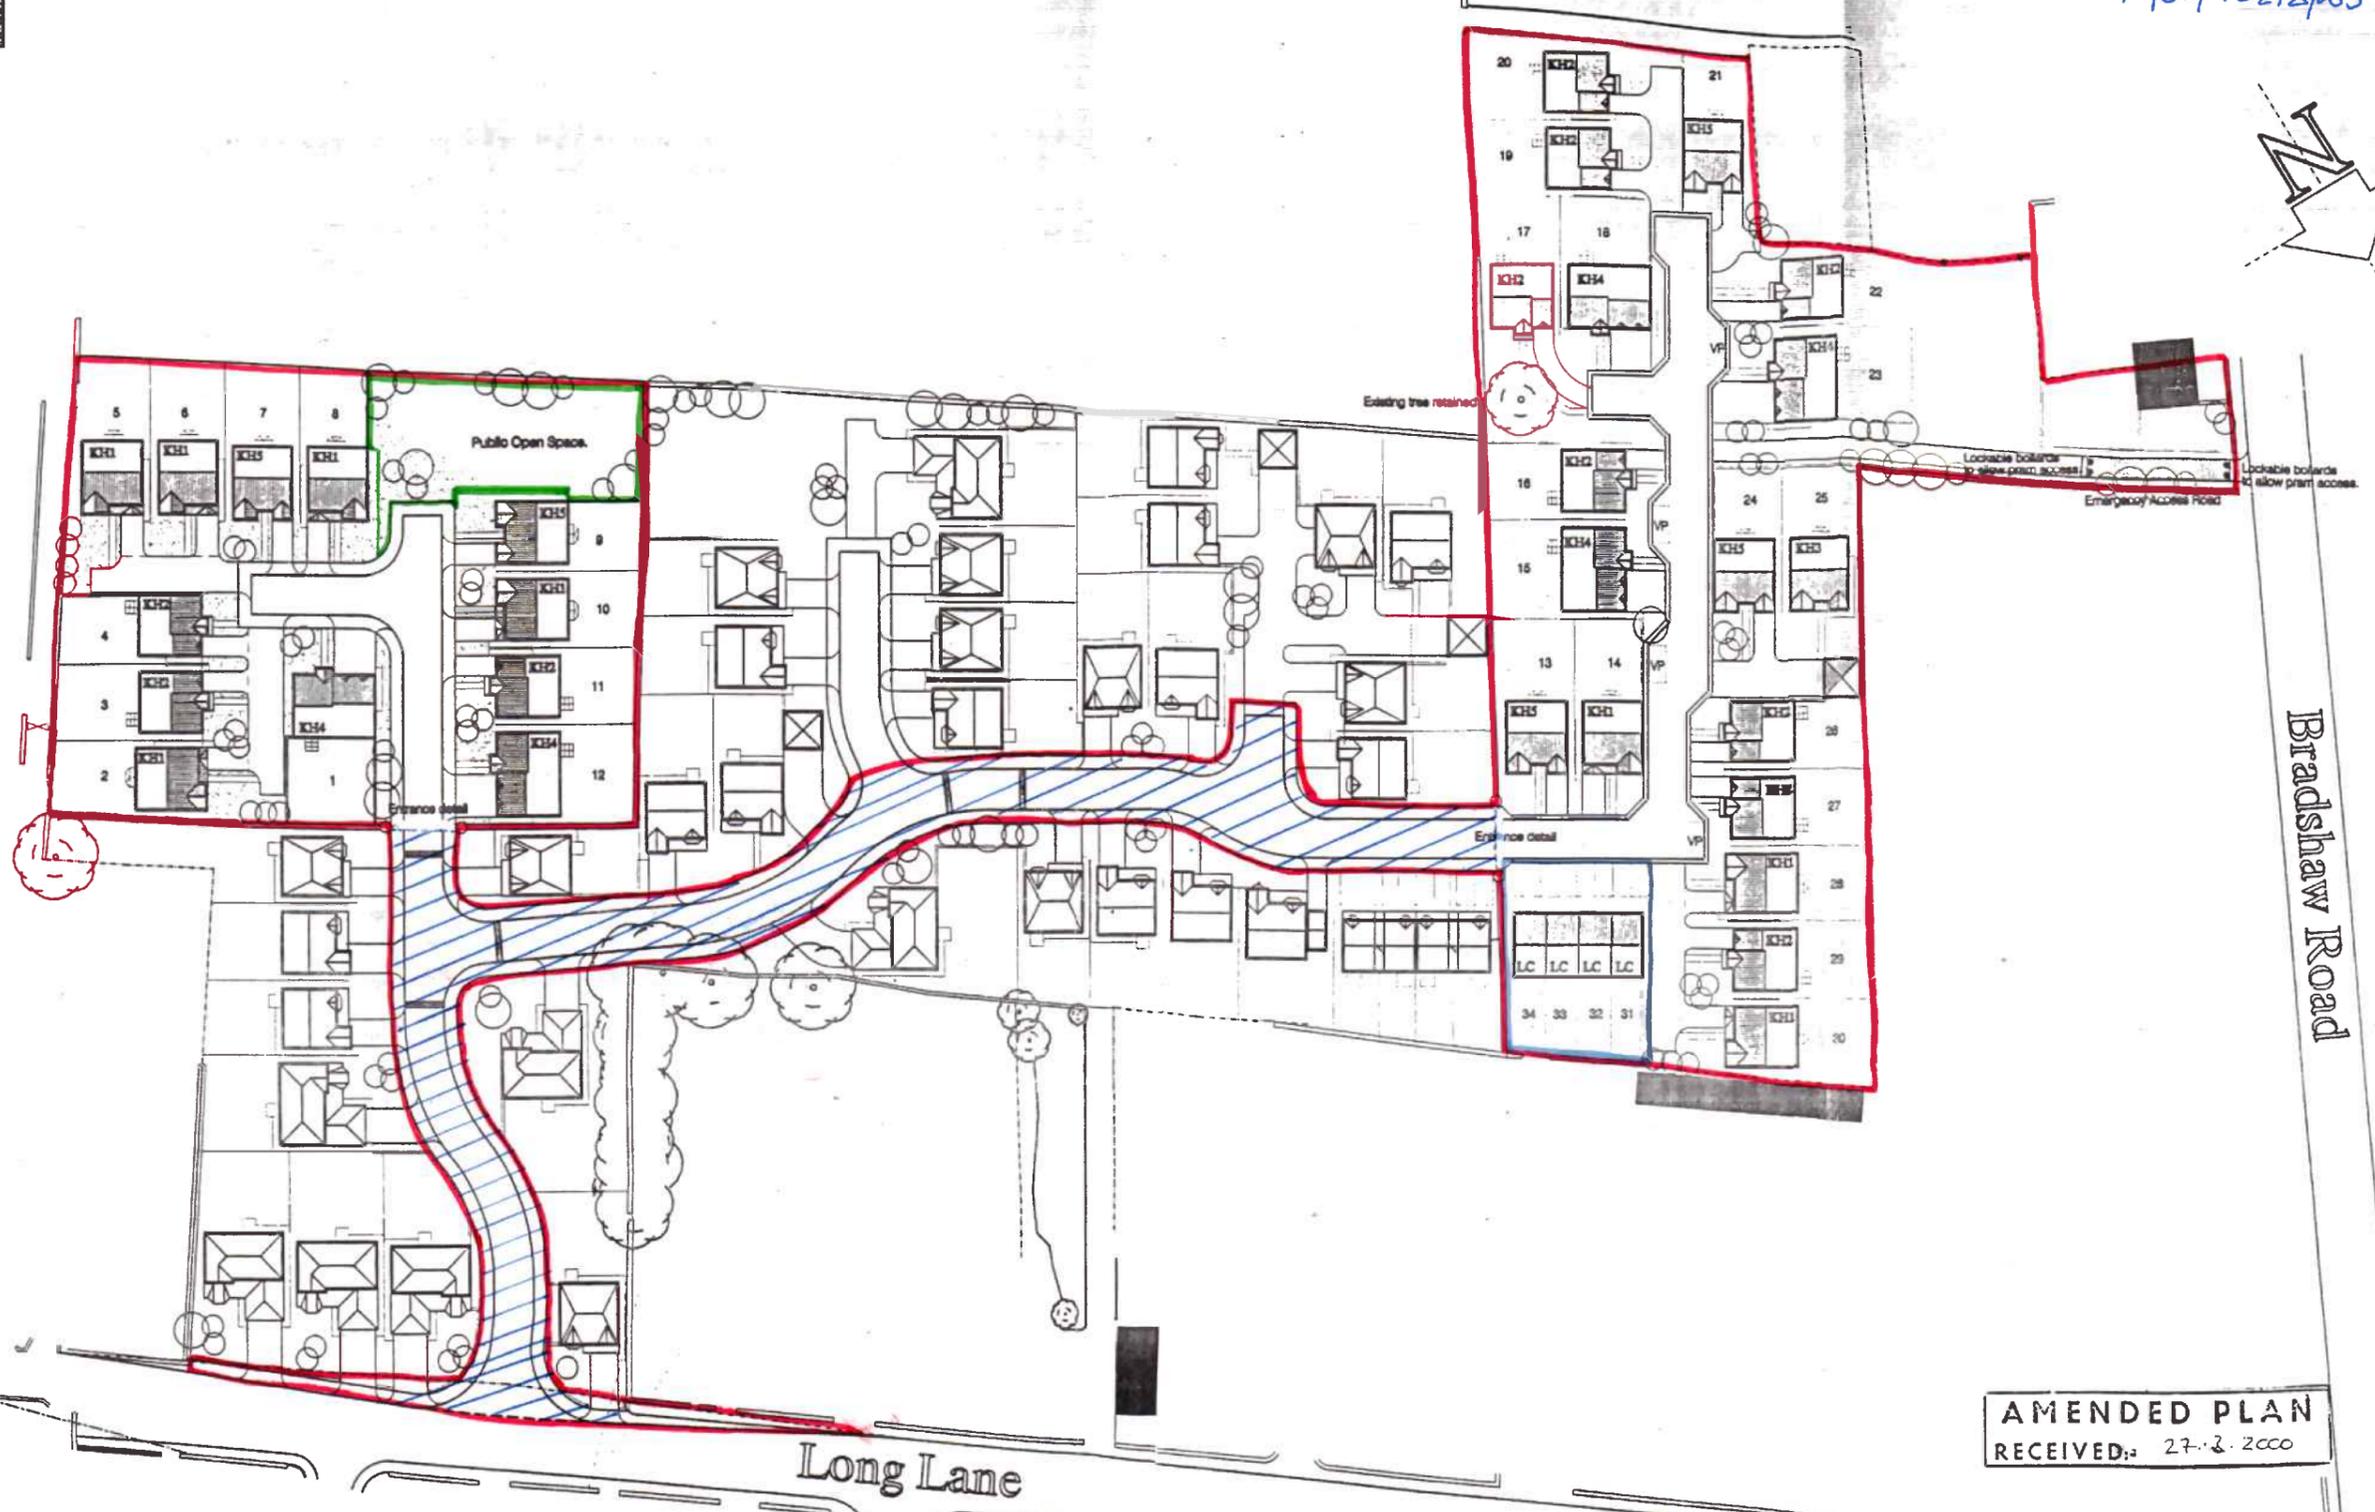

AMENDED PLAN
RECEIVED: 27.3.2000

Schedule.

Type	Ref	Name	Description	Num
	KH1	House Type KH1	4 Bedroom Detached	8
	KH2	House Type KH2	4 Bedroom Detached	11
	KH3	House Type KH3	4 Bedroom Detached	1
	KH4	House Type KH4	4 Bedroom Detached	5
	KH5	House Type KH5	4 Bedroom Detached	5
	LC	House Type LC	Low Cost Unit	4
Total				34

E/ Revised to suit Highways plots 17 to 21 24/3/2000
 D/ Revised to suit planning and Highways requirements 10/3/2000
 C/ Plots 17 to 21 revised to suit planning requirements 17/1/2000
 B/ Plot 35 revised for Highways 17/12/99
 A/ Plots 2, 5, 28, 33 to 35 revised for Planning

CLIENT:
Mr K Hall.
PLAN:
Planning Layout.
DRG No: 99/226/01e SCALE: DATE: 1/11/99

