


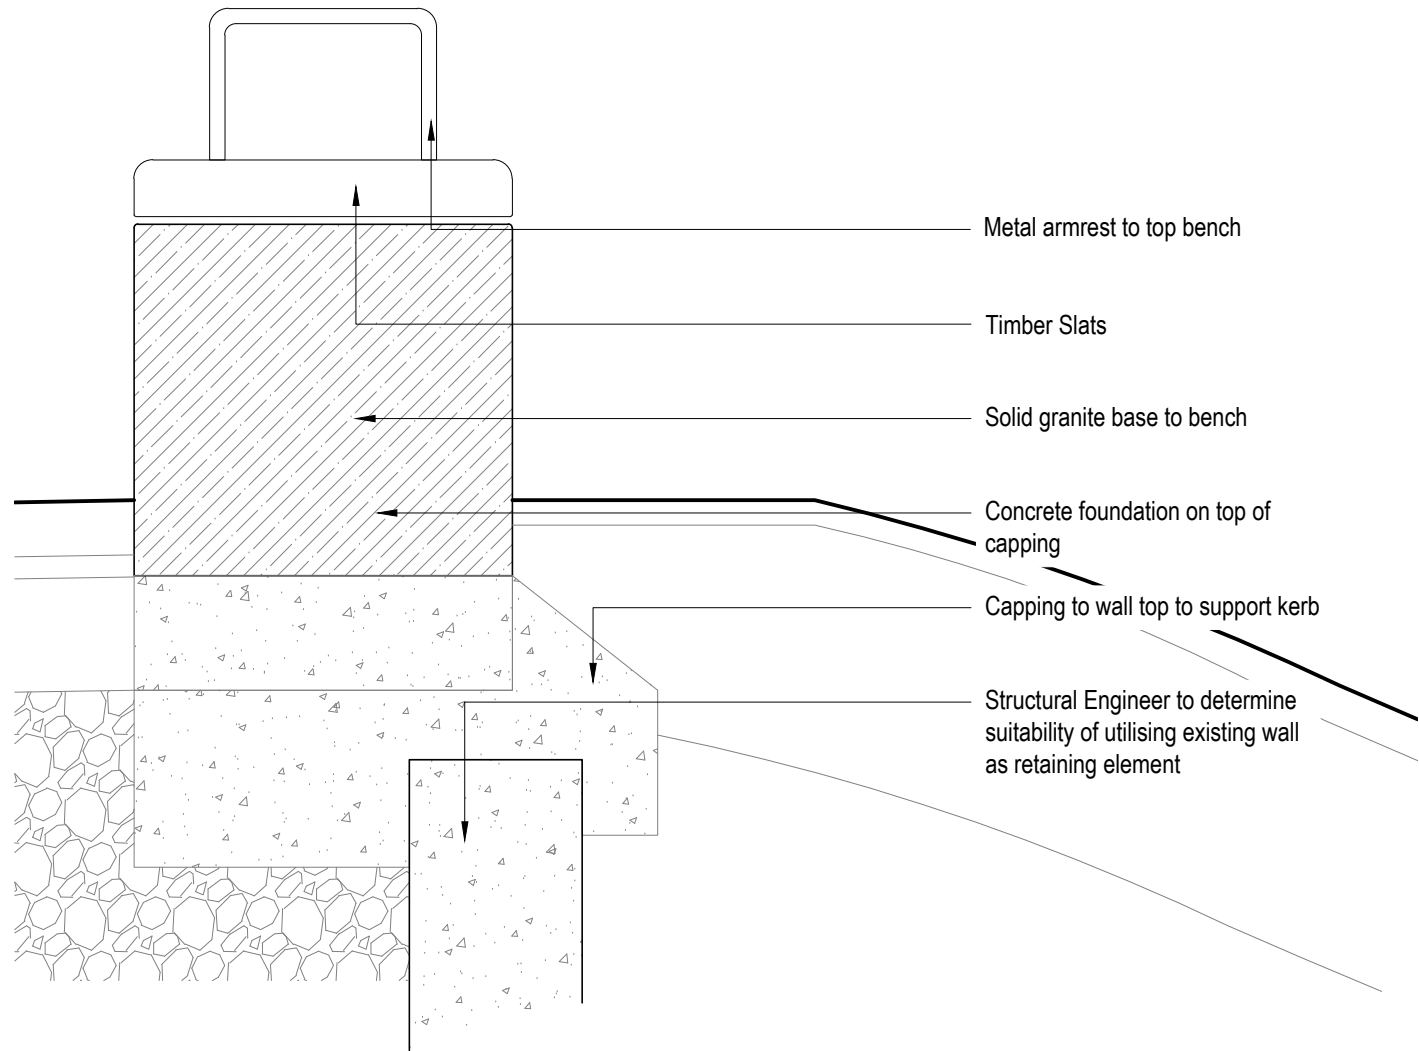


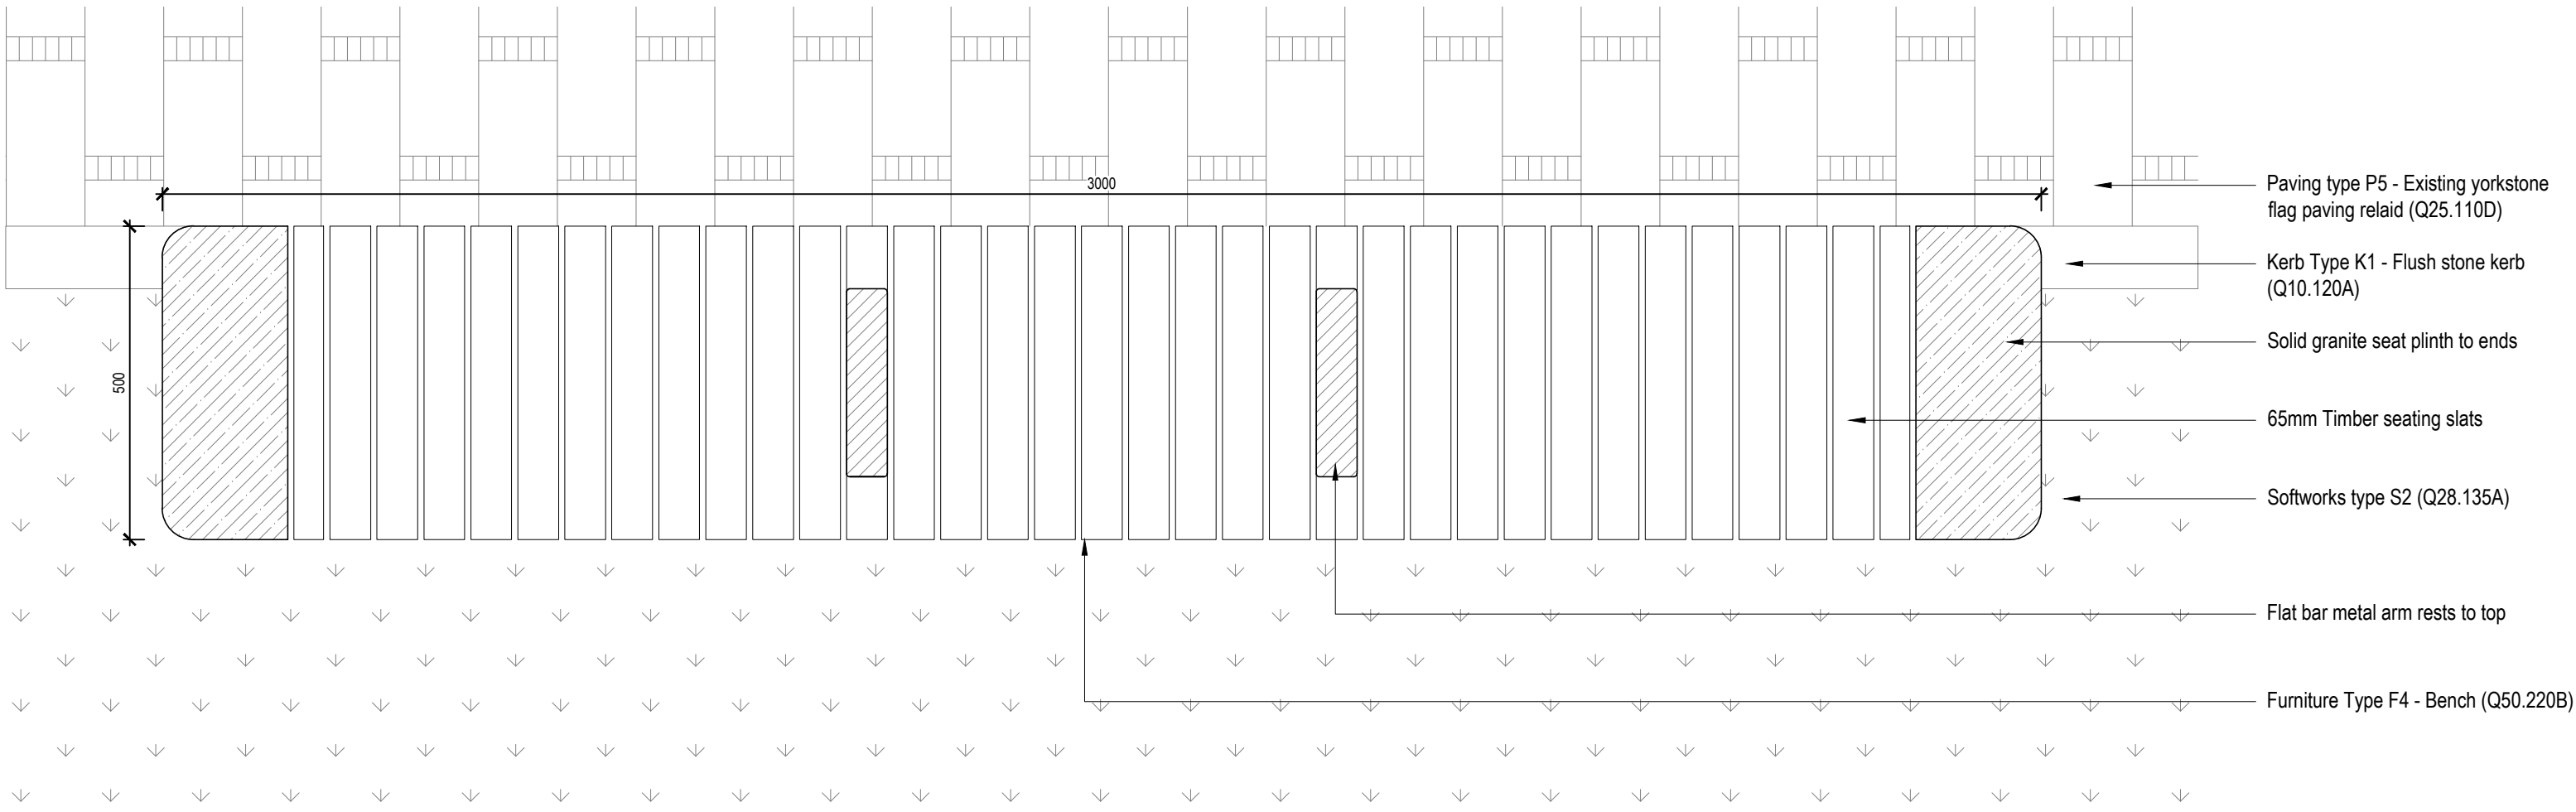

03
330012
F4 Bench - Section
Scale 1: 10 @A1

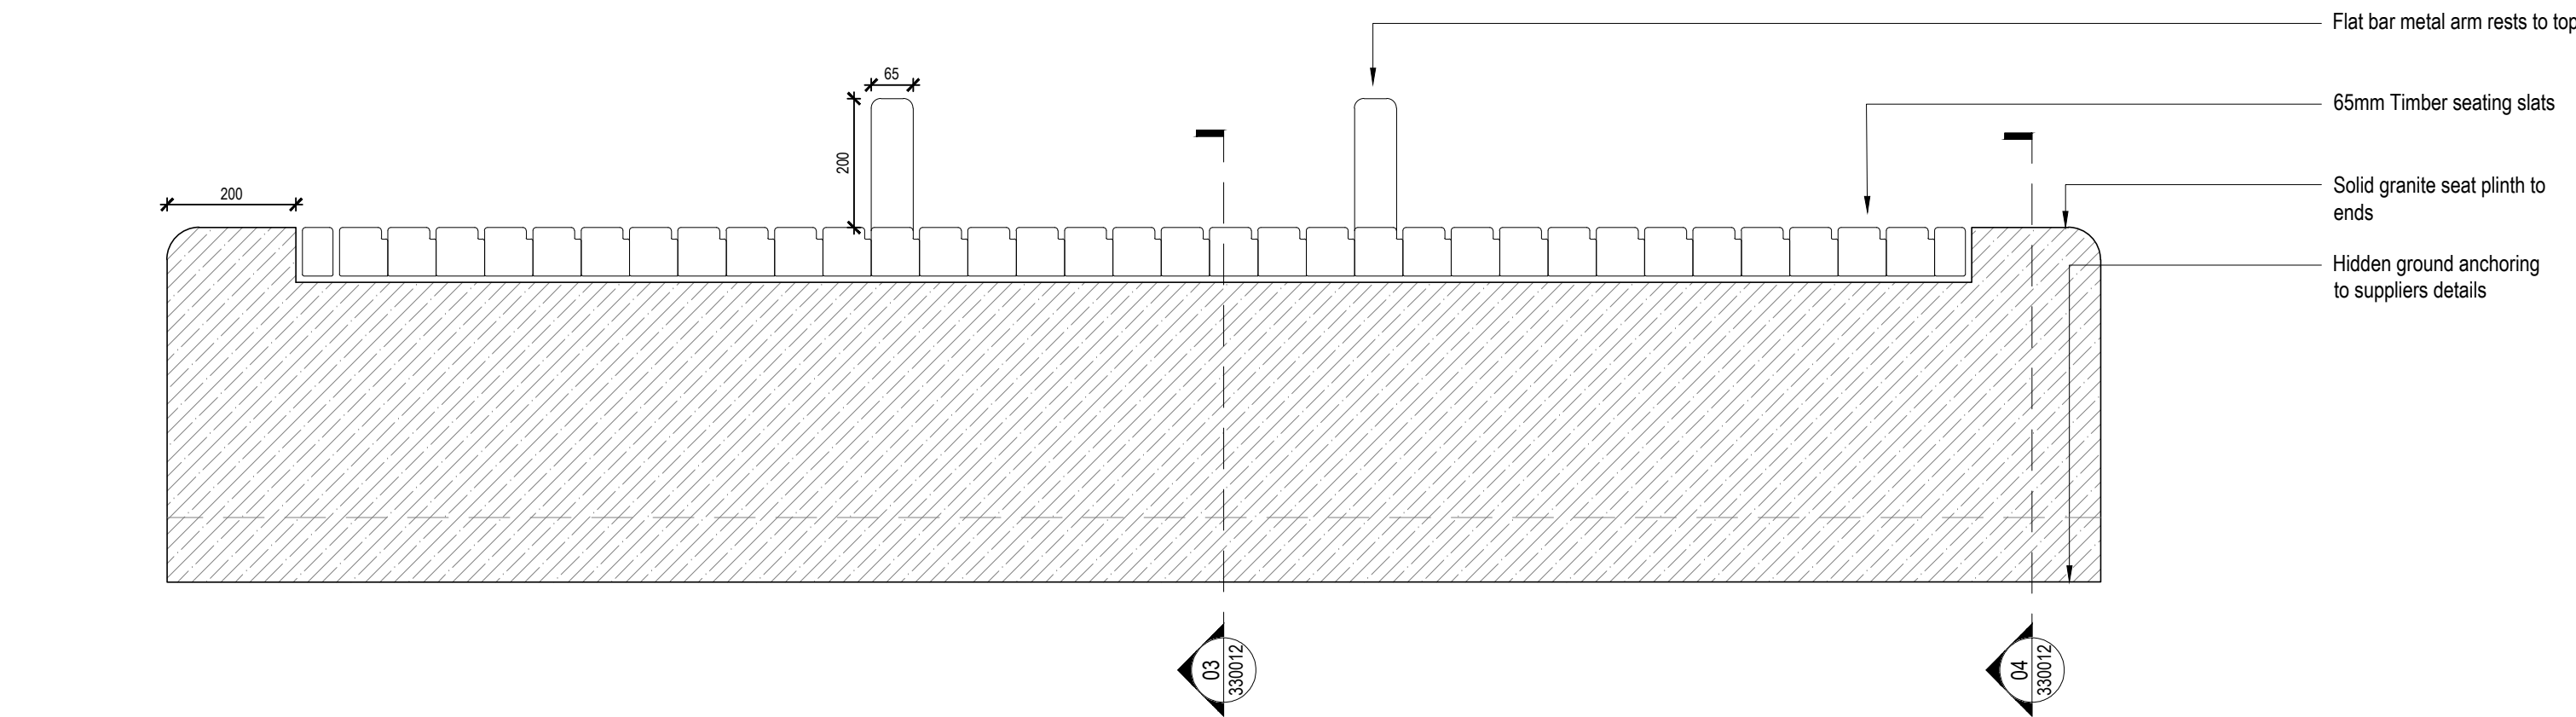

02
330012
F4 Bench - Elevation
Scale 1: 10 @A1

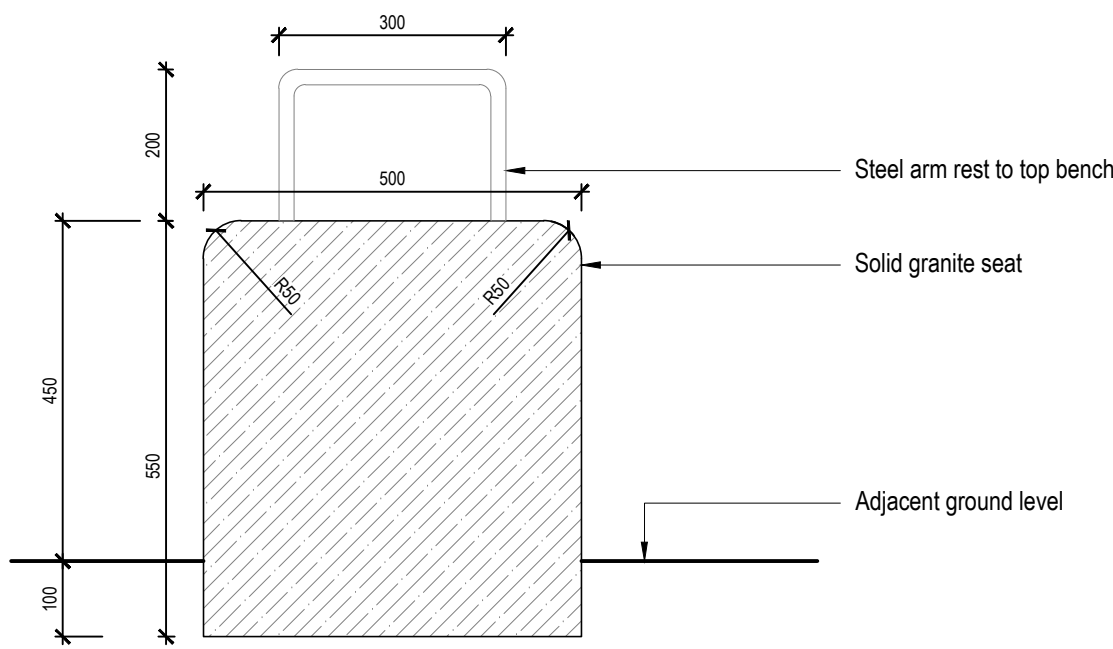

04
330012
F4 Bench - Section
Scale 1: 10 @A1

rev	details	by	date
P01	FIRST ISSUE	TH	22.02.2024

Notes

- 1.0 Do not scale from drawing, use figured dimensions only
1.1 All dimensions to be checked onsite
1.2 This drawing to be read in conjunction with all other Gillespies drawings and specifications

- NOTES:**
- Design intent drawing ONLY.
 - Full detailed design to be developed by specialist supplier with input from Landscape Architect
 - All fabrication/shop drawings to be submitted for approval and signed off by Landscape Architect prior to fabrication
 - Refer to IR40301-GIL-ZZ-00-SP-L-500001 Phase 1 Landscape Specification for further requirements

Project title
Our Cultural Heart
Huddersfield

Drawing title
Feature Bench Detail

Drawing status	Scale	Drawn
STAGE 4A	As shown @ A1	TH
	Date	Checked
	22.02.2024	RB
	Drawing number	Revision
IR403001-GIL-ZZ-00-DR-L-330012		P01

Client
BAM

Gillespies