



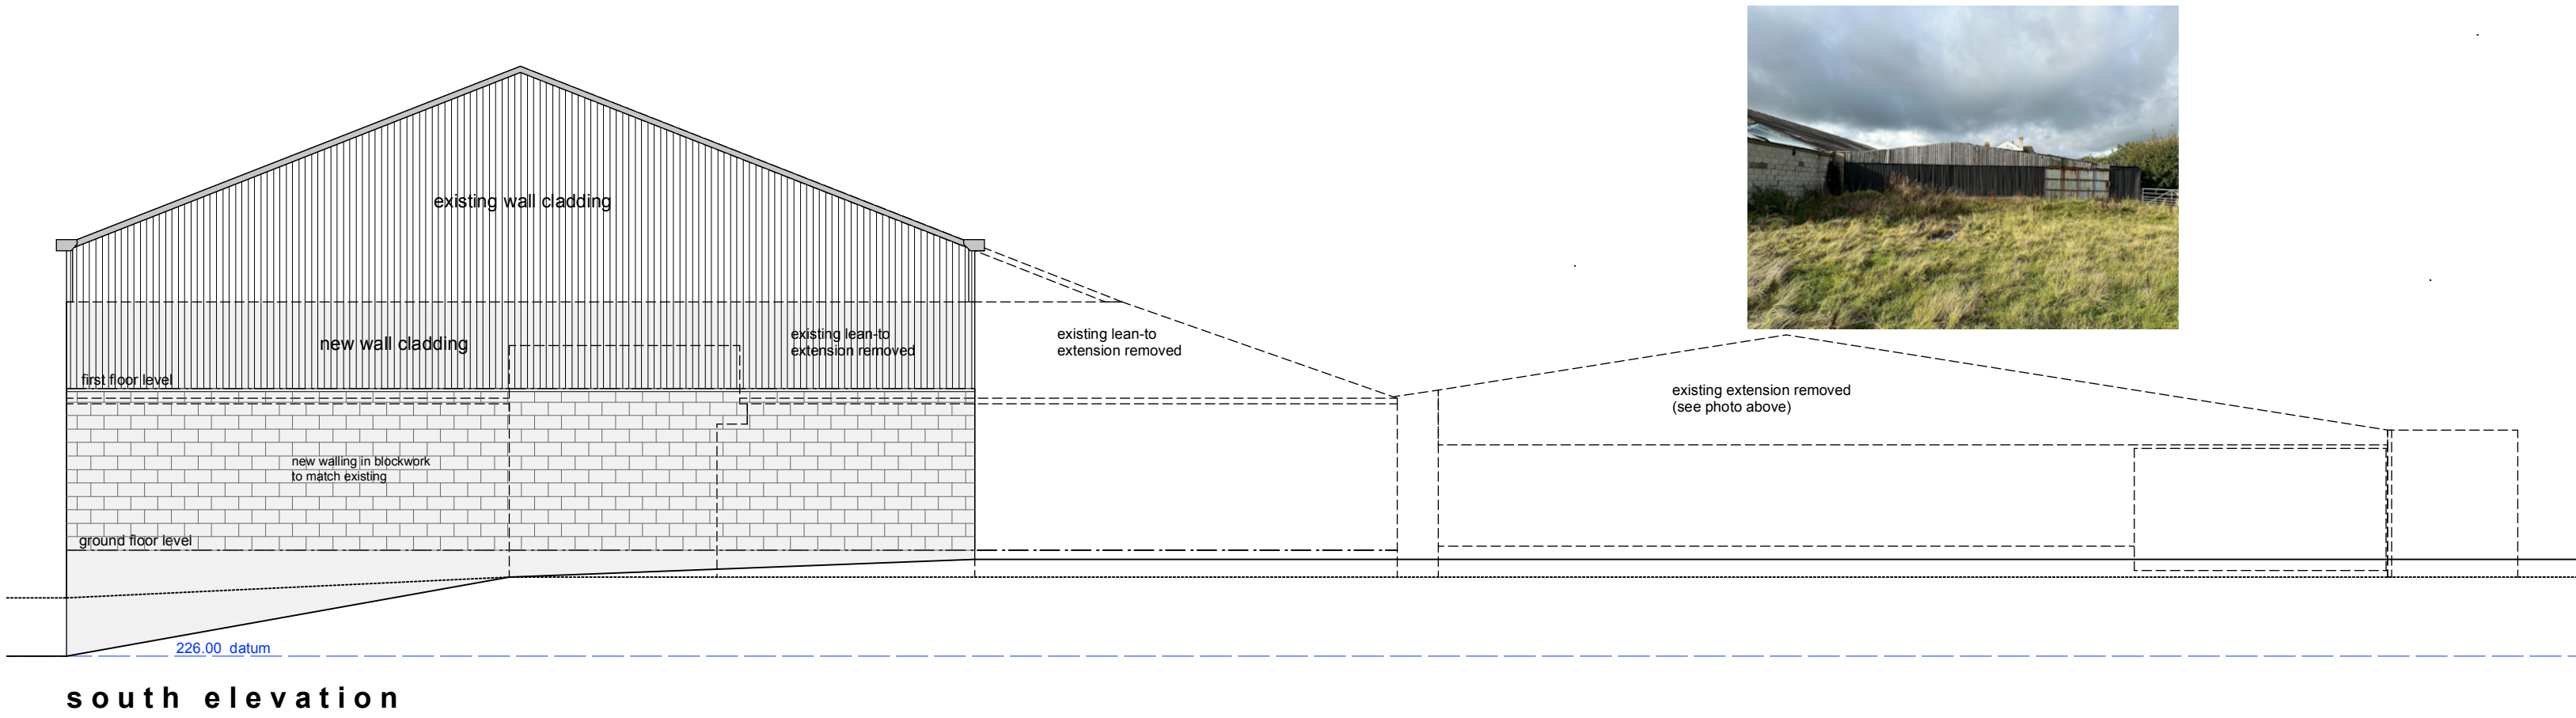


south elevation

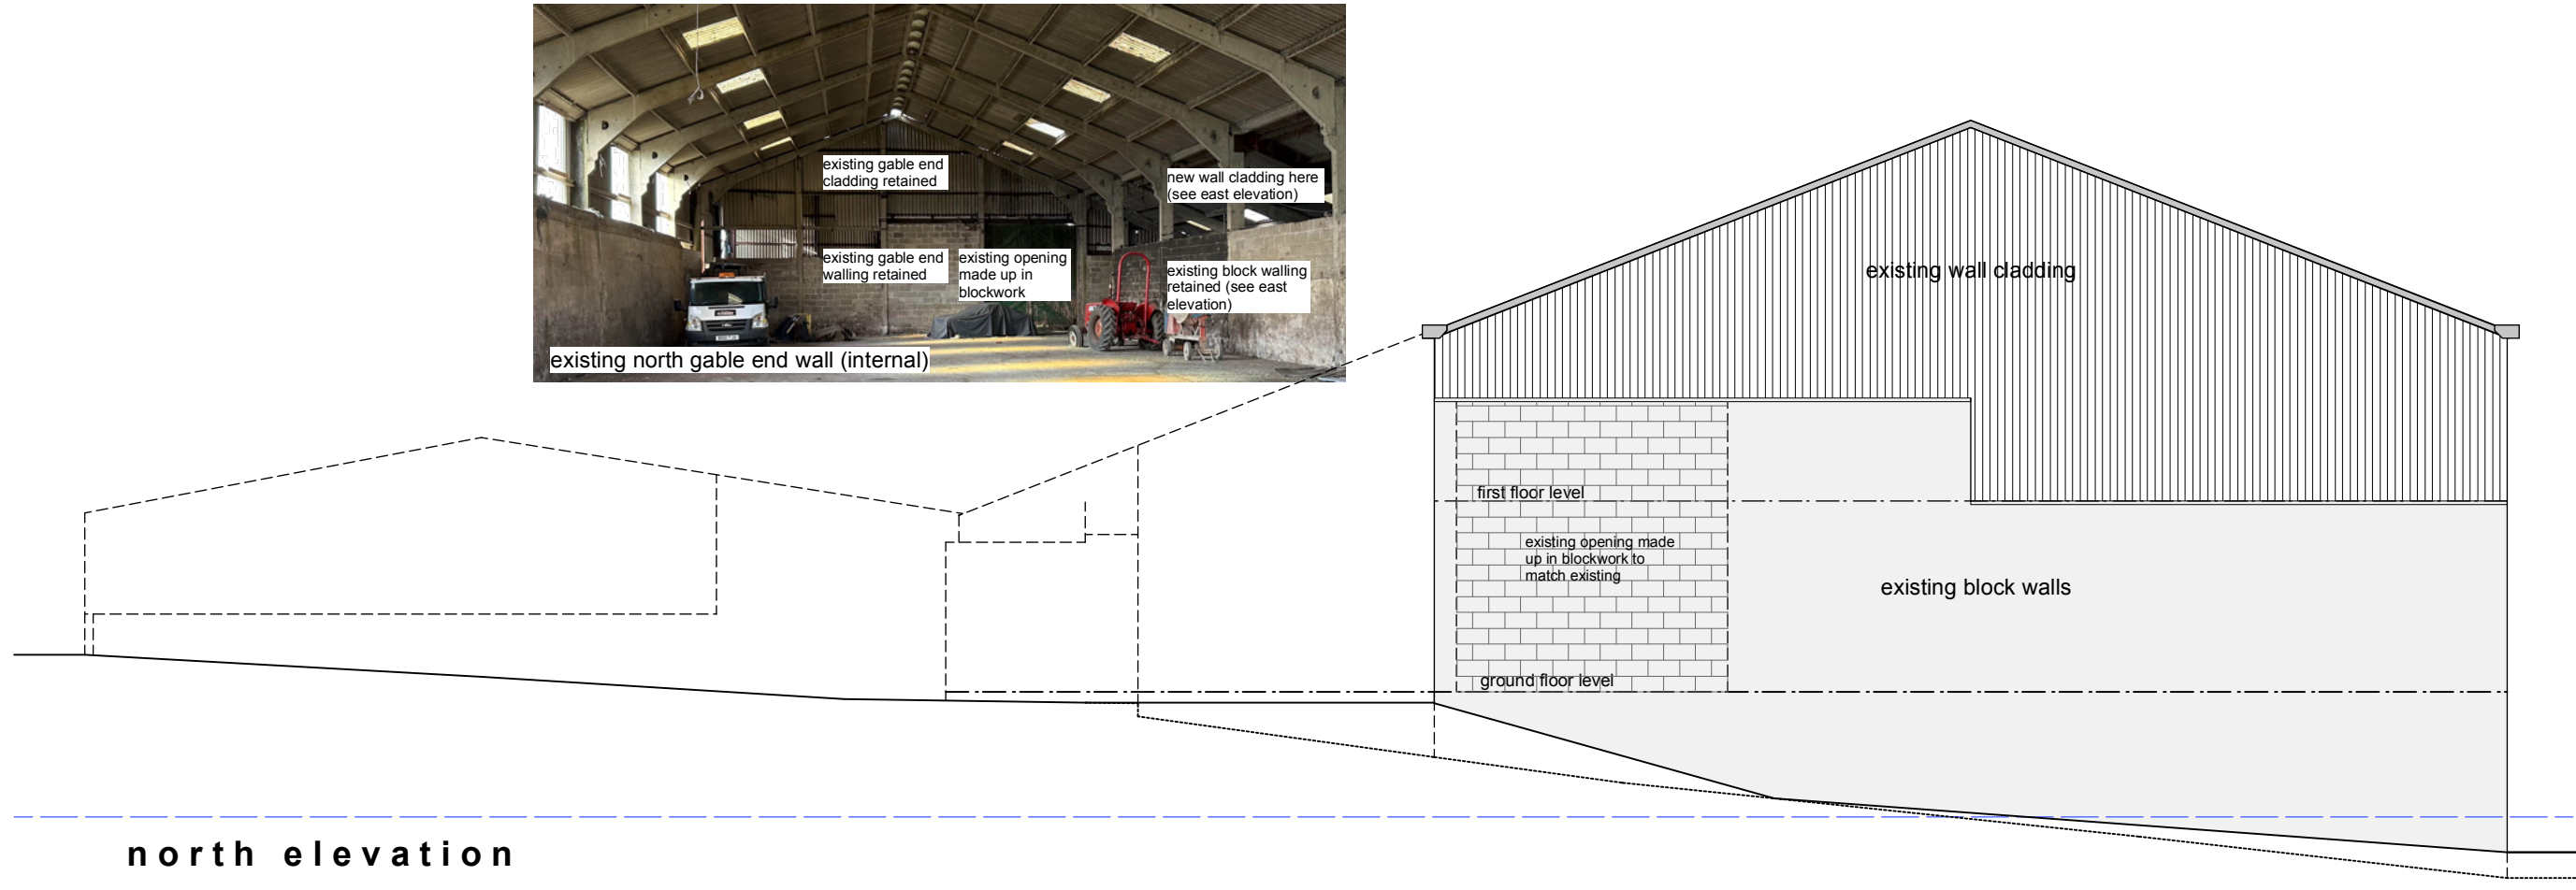


north elevation




west elevation

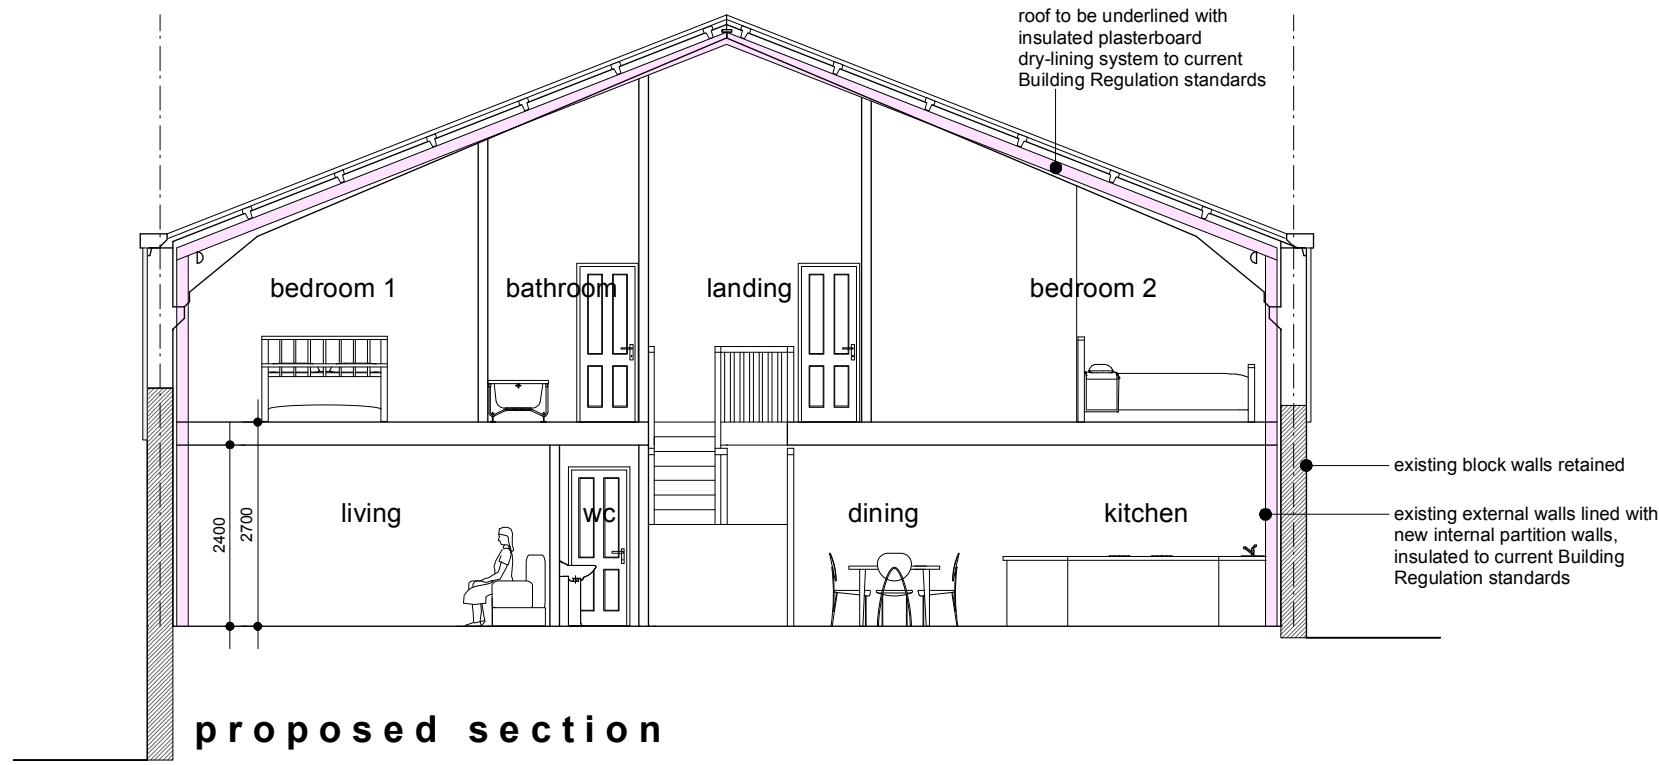


proposed section

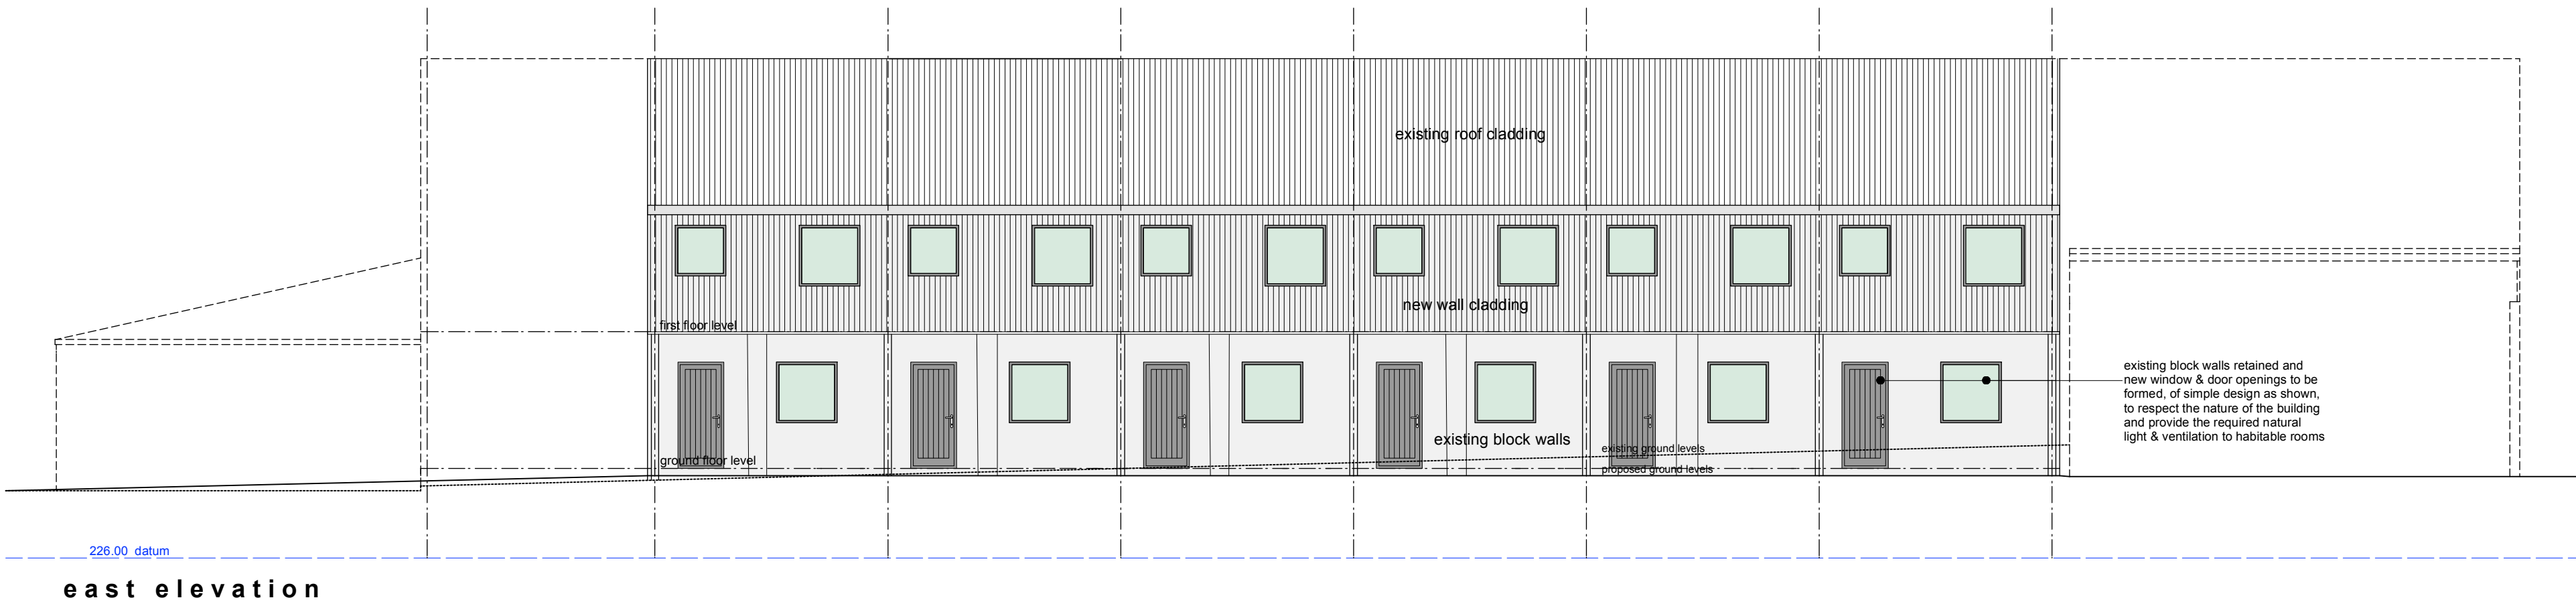


east elevation

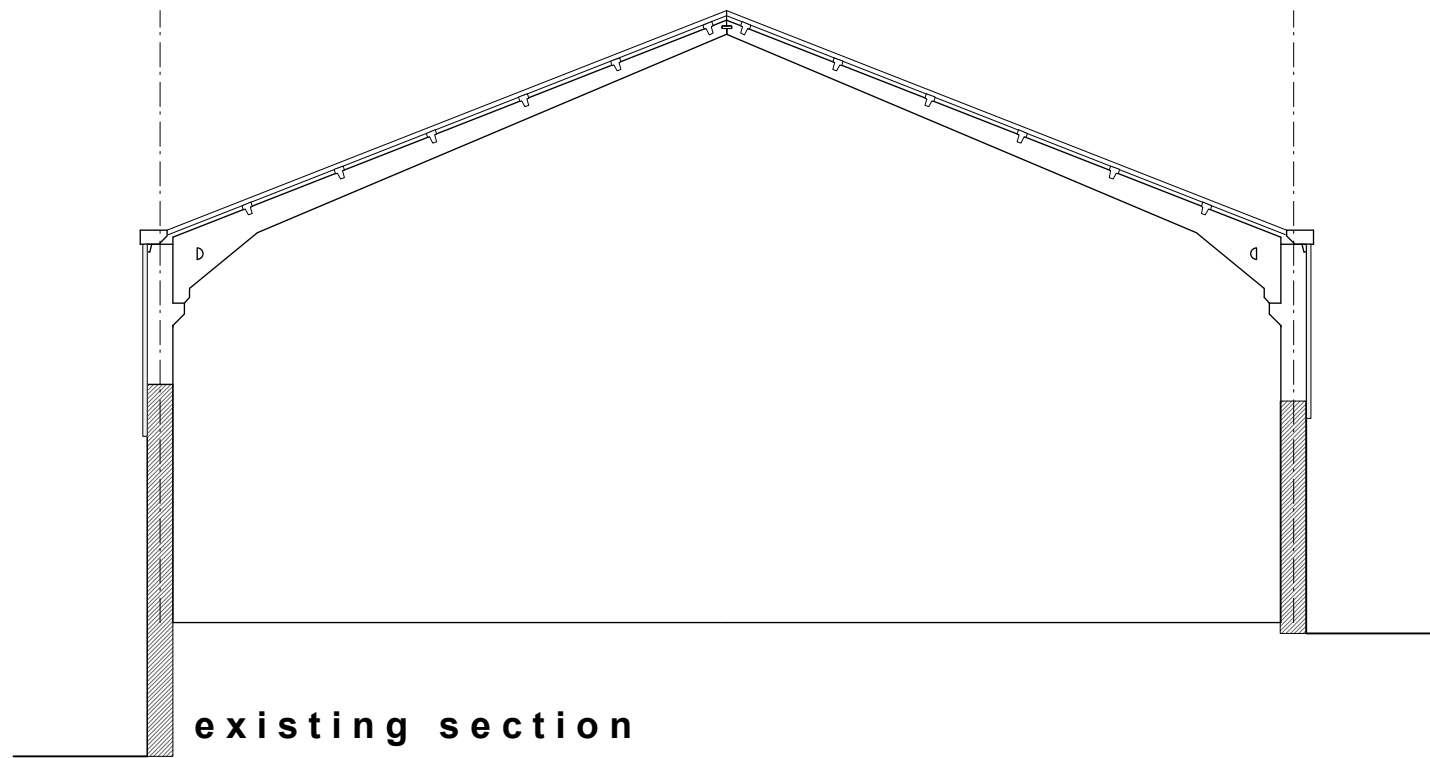

existing section

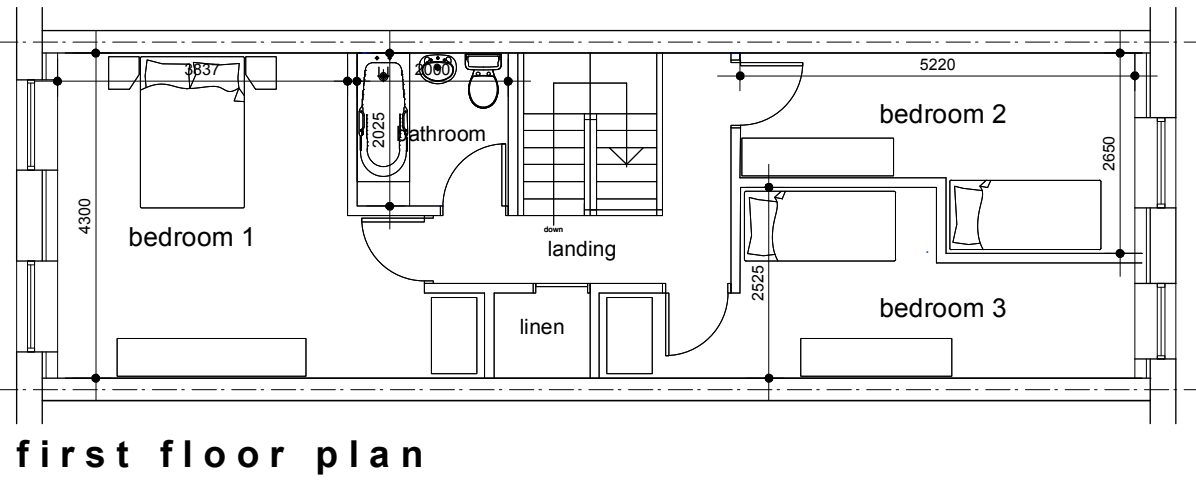

first floor plan

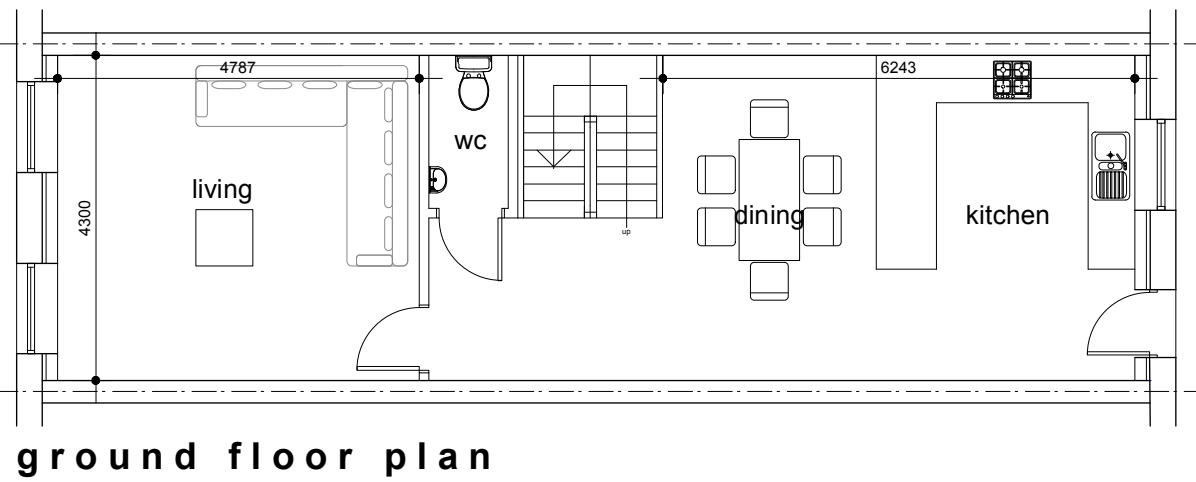

ground floor plan

This drawing has been prepared specifically for the purpose of obtaining Planning Permission and/or Building Regulation Approval. Its suitability for other purposes, without supplementary details and specifications cannot be guaranteed. The Permissions and/or Approvals are beyond the Architects control, and no guarantee that such will be granted is given or to be inferred by reason of the preparation of this drawing. Only figured dimensions are to be used. All dimensions to be checked on site. This drawing together with the design is the property and copyright of the Architect and must not be reproduced without prior written permission.

P02	Further information added to assist KC Planning	12.05.25	AS	AS
P01	Drawing originated	26.10.24	AS	AS
rev.	description	date	drawn	approved



project
Proposals for conversion of existing barn to dwellings
at
Beaconsfield Farm, Paul Lane, Flockton Moor Wakefield, WF4 4BP
for
David Haigh

title
Class Q proposal - proposed elevations & floor plans
number
23069D-04-P02
scale
1:100
size
A1

ARCHITECTURE
AND DESIGN

The Old Police Station 16 Bridge Lane Holmfirth HD9 7AN
T: 01484 685411 E: hello@adp-architects.com
W: www.adp-architects.com

RIBA
Chartered Practice