




south elevation

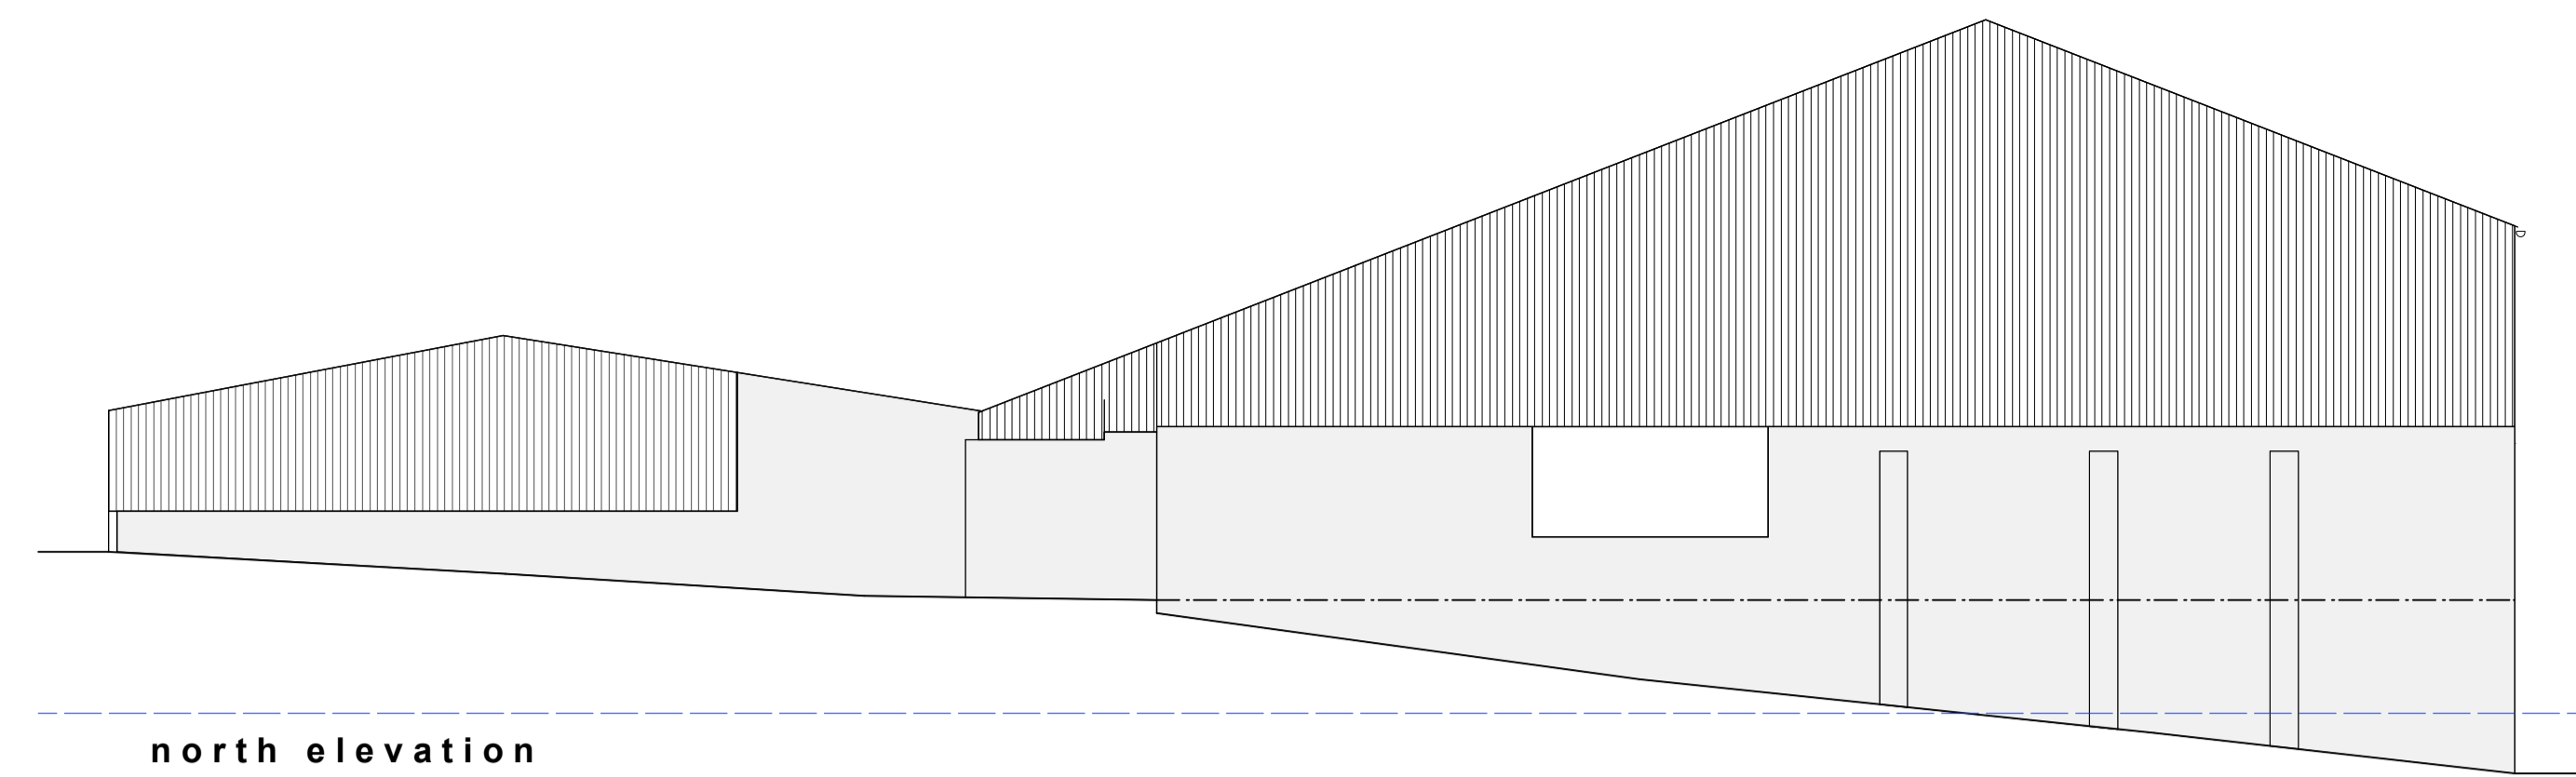

north elevation

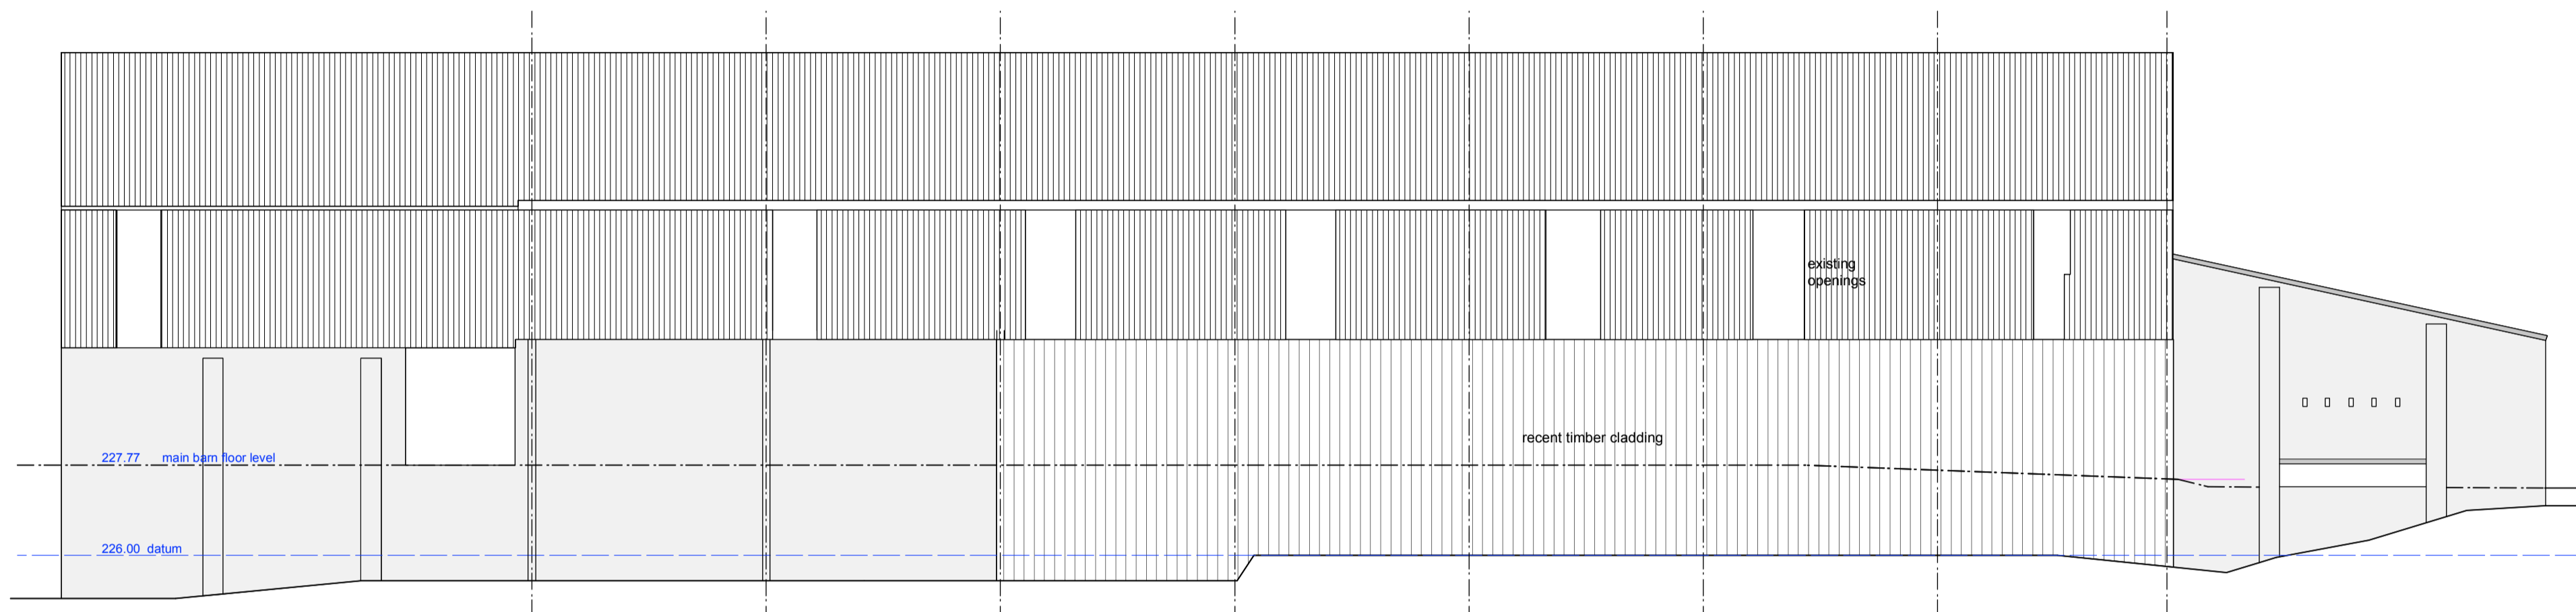

west elevation

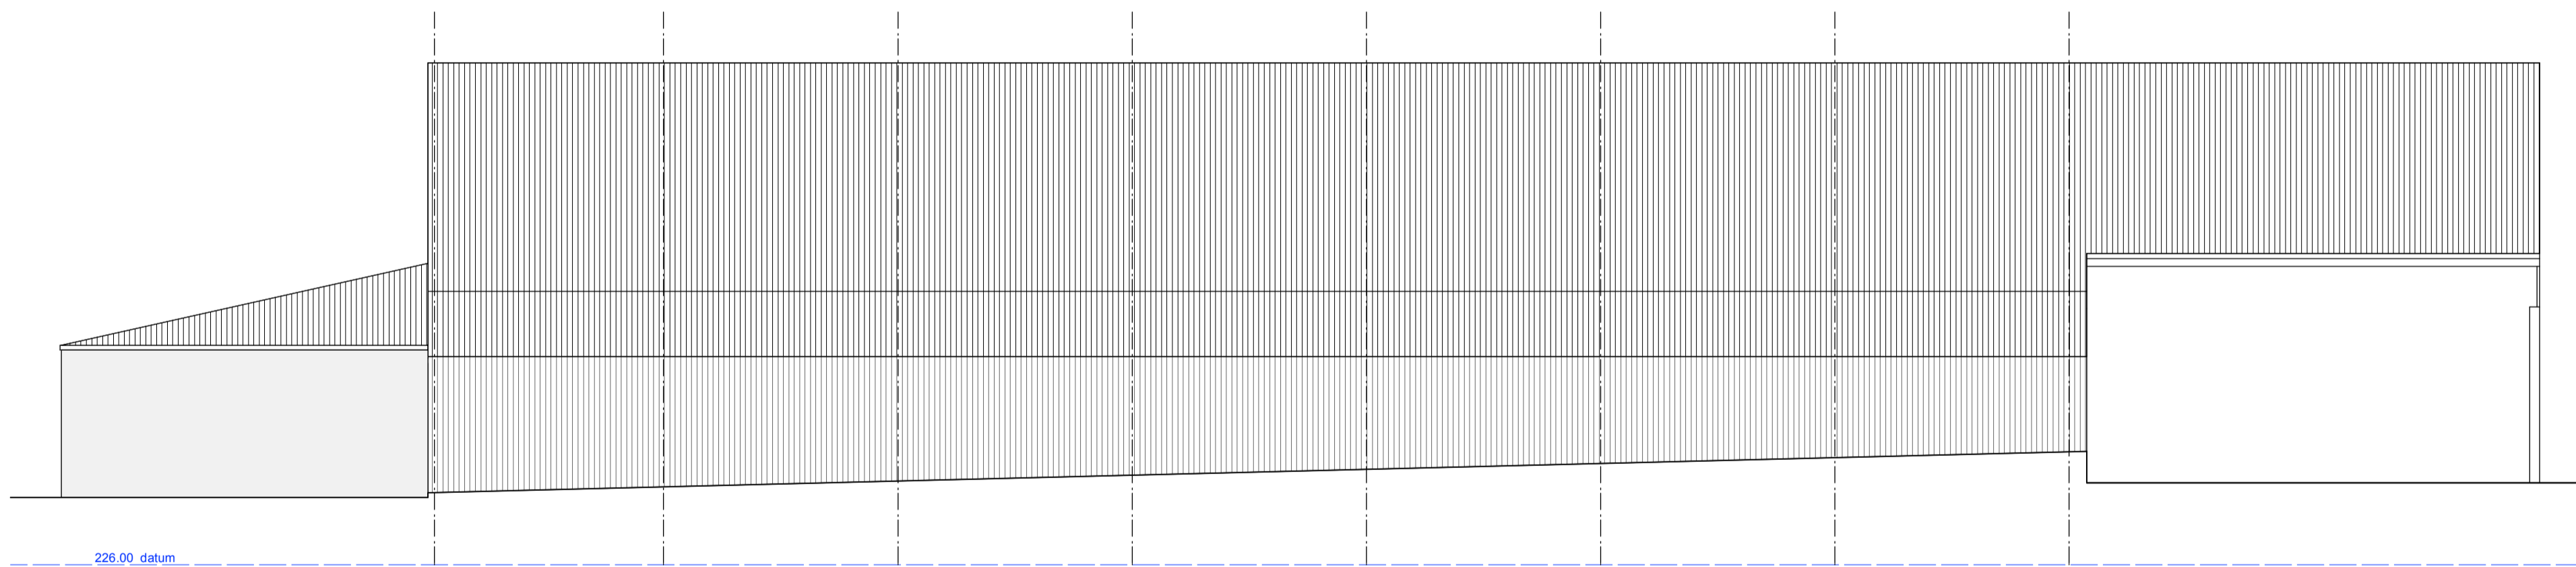

east elevation

This drawing has been prepared specifically for the purpose of obtaining Planning Permission and/or Building Regulation Approval. Its suitability for other purposes, without supplementary details and specifications cannot be guaranteed. The Permissions and/or Approvals are beyond the Architects control, and no guarantee that such will be granted is given or to be inferred by reason of the preparation of this drawing. Only figured dimensions are to be used. All dimensions to be checked on site. This drawing together with the design is the property and copyright of the Architect and must not be reproduced without prior written permission.

rev.	description	date	drawn	approved
P02	Notes added to assist KC Planning	12.05.25	AS	AS
P01	Drawing originated	28.10.24	AS	AS



project **Proposals for conversion of existing barn to dwellings**
 at **Beaconsfield Farm, Paul Lane, Flockton Moor Wakefield, WF4 4BP**
 for **David Haigh**

title **Class Q proposal - existing elevations**
 number **23069D-03-P02**
 scale **1:100**
 size **A1**