



PLAN

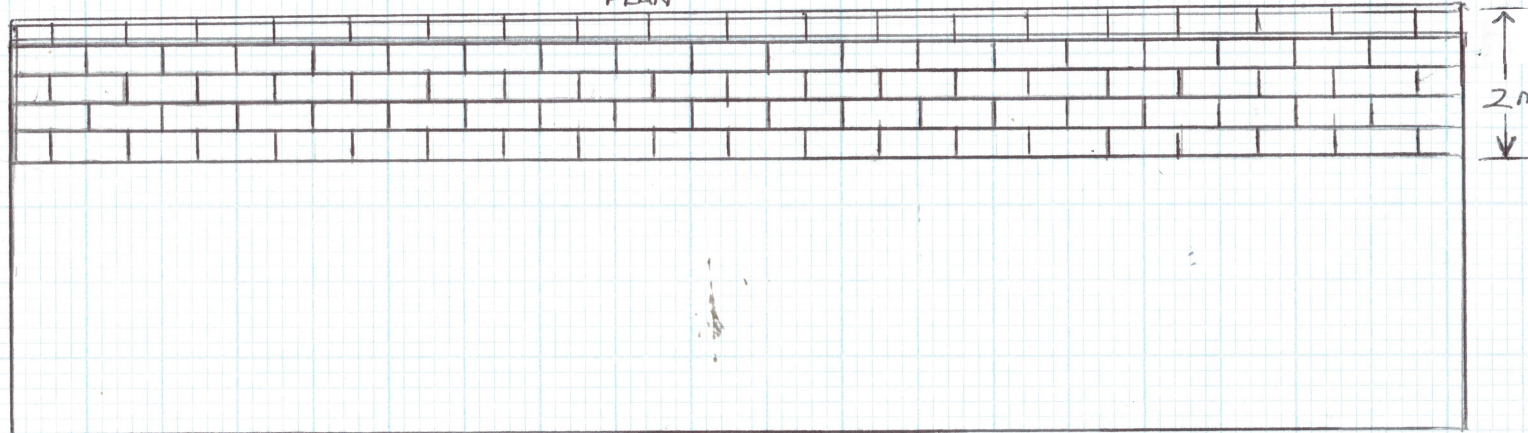

PROPOSED REAR ELEVATION

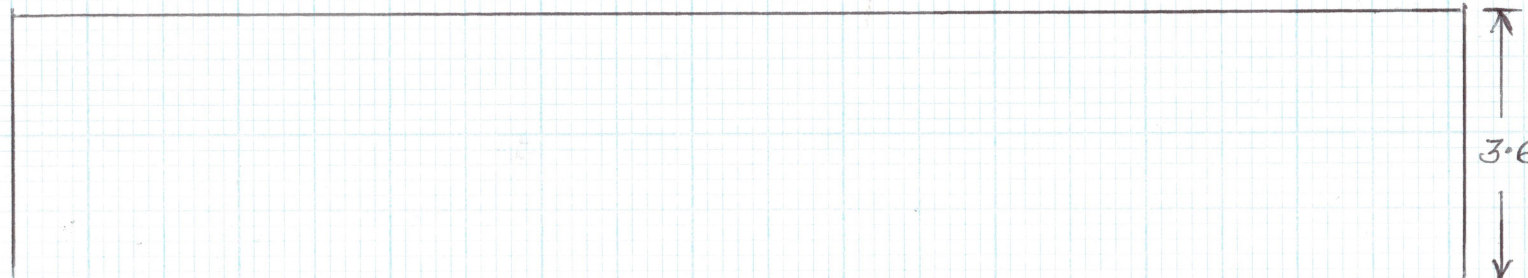

EXISTING REAR ELEVATION

PROPOSED CENTRAL FEATURE
ON PITCHED ROOF (ALREADY
APPROVED) ON
2024/62/91250/E
AT
WOODLEIGH, VICARAGE RD
DEWSBURY, WF12 9PD
SCALE 1cm = 1m (1:100)