



PR FRONT 1:100

UPVC WINDOW TO MATCH EXTG.
 COURSED STONE WALLING TO MATCH EXTG.
 2 NO OFFROAD PARKING SPACES

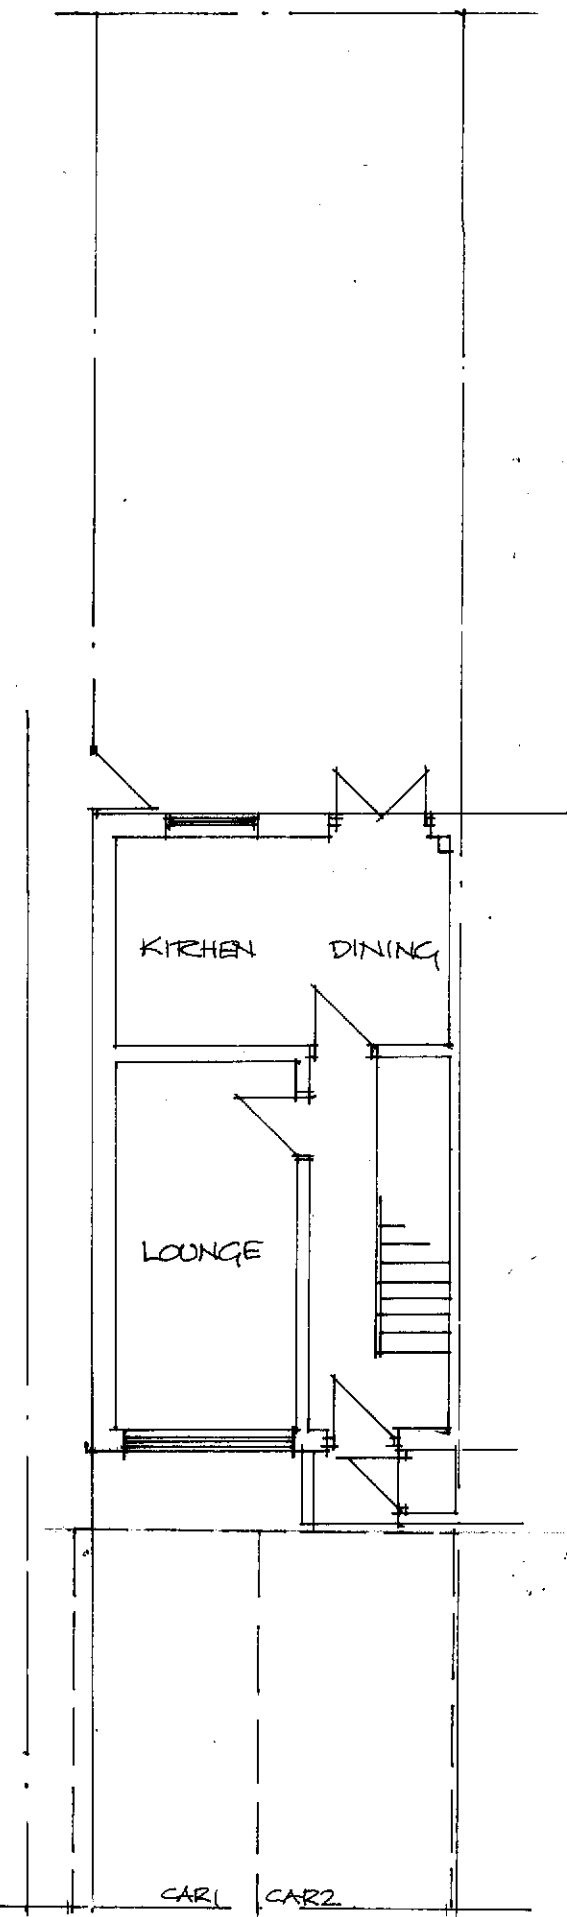


PR GROUND 1:100

CAR1 CAR2

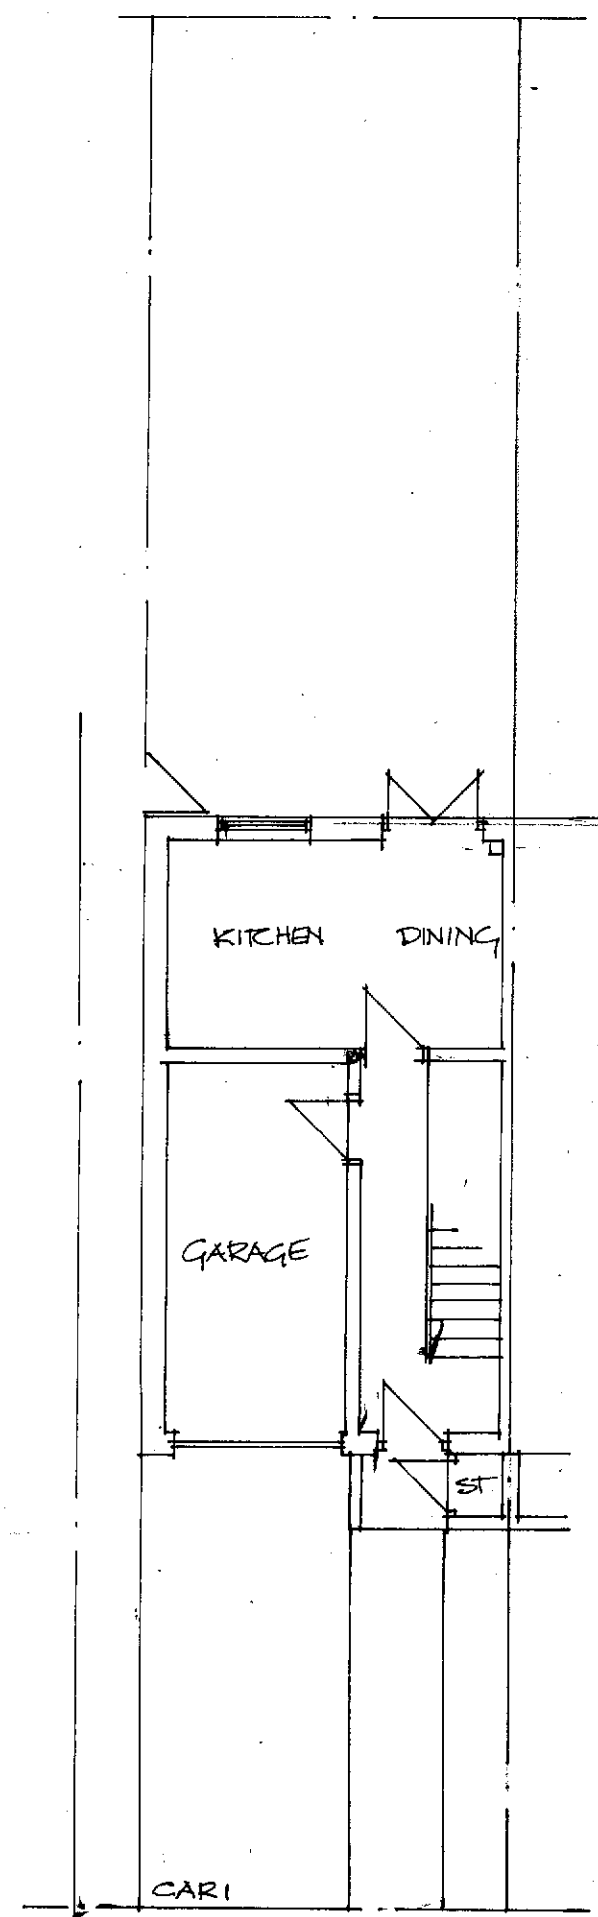


EX GROUND GARAGE CONVERSION TO

CAR1

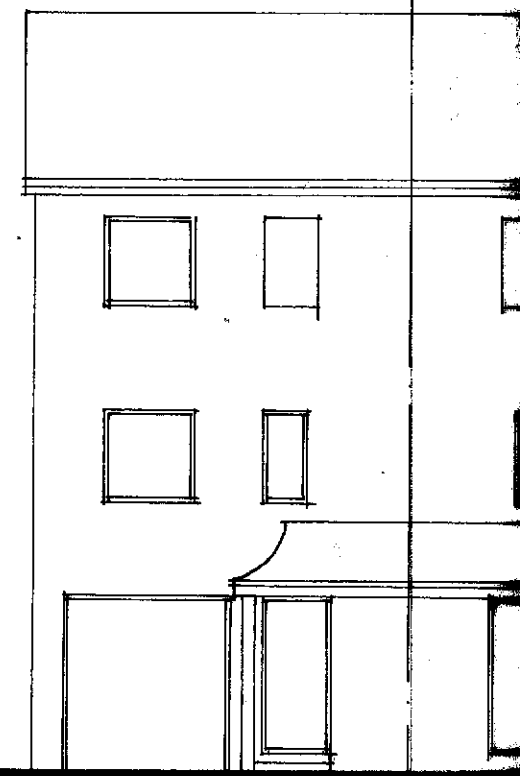

EX FRONT 1:100

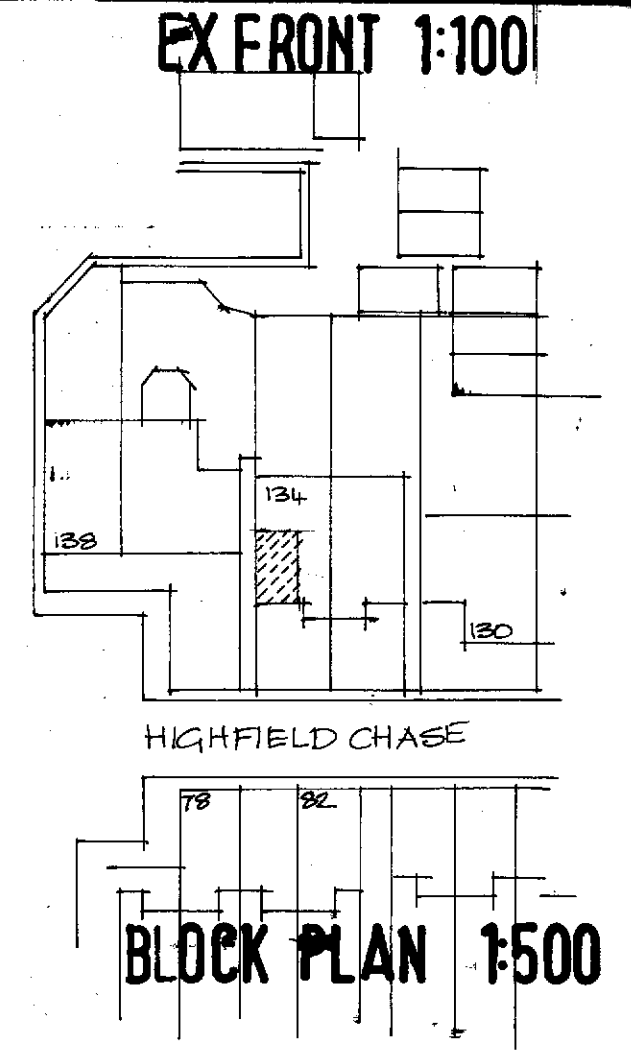

HIGHFIELD CHASE

BLOCK PLAN 1:500

78 82

134 HIGHFIELD CHASE STAINCLIFFE
EX/PR DETAILS HCS/101