


EXISTING

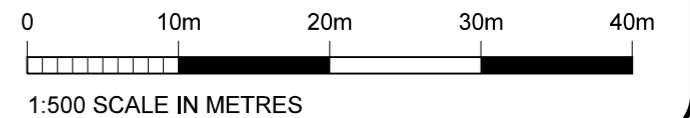

DATE	LET	REVISION	DWN	CHK

**NOTES**

1. CONTRACTORS AND SUB-CONTRACTORS MUST CHECK AND AGREE ALL DIMENSIONS BEFORE PREPARING DRAWINGS OR COMMENCING WORK ON SITE
2. CONTRACTORS ARE TO BE RESPONSIBLE FOR INFORMING THE ARCHITECT OF ANY DISCREPANCY ON THIS DRAWING OR BETWEEN THIS DRAWING AND ANY OTHER RELATED DOCUMENT ISSUED UNDER THE STANDARD FORM OF CONTRACT
3. WRITTEN DIMENSIONS ONLY ARE TO BE USED FROM THIS DRAWING - IF ANY ANY DOUBTS EXIST-ASK FOR CLARIFICATION

CONTRACT  
**SHOP UNIT & FLAT**  
**3 NEW HEY ROAD**  
**HUDDERSFIELD HD3 4AQ**  
**MR J NAWAZ**

DRAWING  
**EXISTING**  
**BLOCK PLAN**

SCALE 1:500	DRAWN AC	DATE
AT A3	CHECKED	13:02:25
DRAWING NUMBER 4837/05	REVISION	



GROUND FLOOR  
 1 MILLFIELD LODGE  
 COTTINGLEY BUSINESS PARK  
 COTTINGLEY BINGLEY  
 BD16 1PY  
 TEL 01274 561645  
 FAX 01274 561696

ARCHITECTS  
 INTERIOR DESIGNERS

PROJECT MANAGERS  
 PRINCIPAL DESIGNERS