

Sanderson Associates Consulting Engineers ("the consultant"), has not checked or verified, and shall have no liability whatsoever for any inaccuracies which may be attributable to any data, reports, base plan(s) and drawings provided by the client, or purchased by the consultant on the client's behalf, that may have been utilised within this drawing.


- The consultant shall not be liable for the use by any person of any document for any purpose other than that for which the same were provided by the consultant.
- No liability whatsoever is accepted by the consultant for any error or omission.
- The consultant accepts no liability for any vehicle specification errors within the vehicle track software used and / or its vehicle libraries.
- The locations of utilities apparatus, if shown, is reproduced from plans supplied to the consultant, although care has been taken when duplicating this information. These locations are approximate only and no guarantee can be given for their accuracy. It is the client's or its appointed agent/contractors responsibility to verify the exact locations on site by hand dug trial holes or other appropriate means prior to mechanical excavation.
- Service connections are not shown but their presence should be anticipated.
- Reference to any third party equipment shown on this drawing was only relevant at the time the drawing was prepared.
- It is the client's responsibility to ensure that any equipment ordered meets the design.

SECTION KEY

- PROPOSED FINISHED LEVEL
- EXISTING GROUND LEVEL

NOTES

- ALL ESTATE ROADS HAVE BEEN DESIGNED WITH A 1:40 CAMBERED CROSSFALL
- ALL SHARED SURFACES HAVE BEEN DESIGNED WITH A 1:40 SUPER-ELEVATED PROFILE
- ALL FOOTWAYS AND HARD MARGINS HAVE BEEN DESIGNED WITH A 1:40 FALL BACK TOWARDS THE ADOPTED CARRIAGEWAY AND/OR SHARED SURFACE
- PLEASE REFER TO SANDERSON ASSOCIATES DRAWINGS REFERENCE: 16336-SAN-CLF-XX-DR-C-01_003 FOR PROPOSED CONTOURS
- PLEASE REFER TO SANDERSON ASSOCIATES DRAWINGS REFERENCE: 16336-SAN-CLF-XX-DR-C-01_004 FOR LONG SECTIONS
- PLEASE REFER TO SANDERSON ASSOCIATES DRAWINGS REFERENCE: 16336-SAN-CLF-XX-DR-C-01_005, 006 AND 007 FOR CROSS SECTIONS

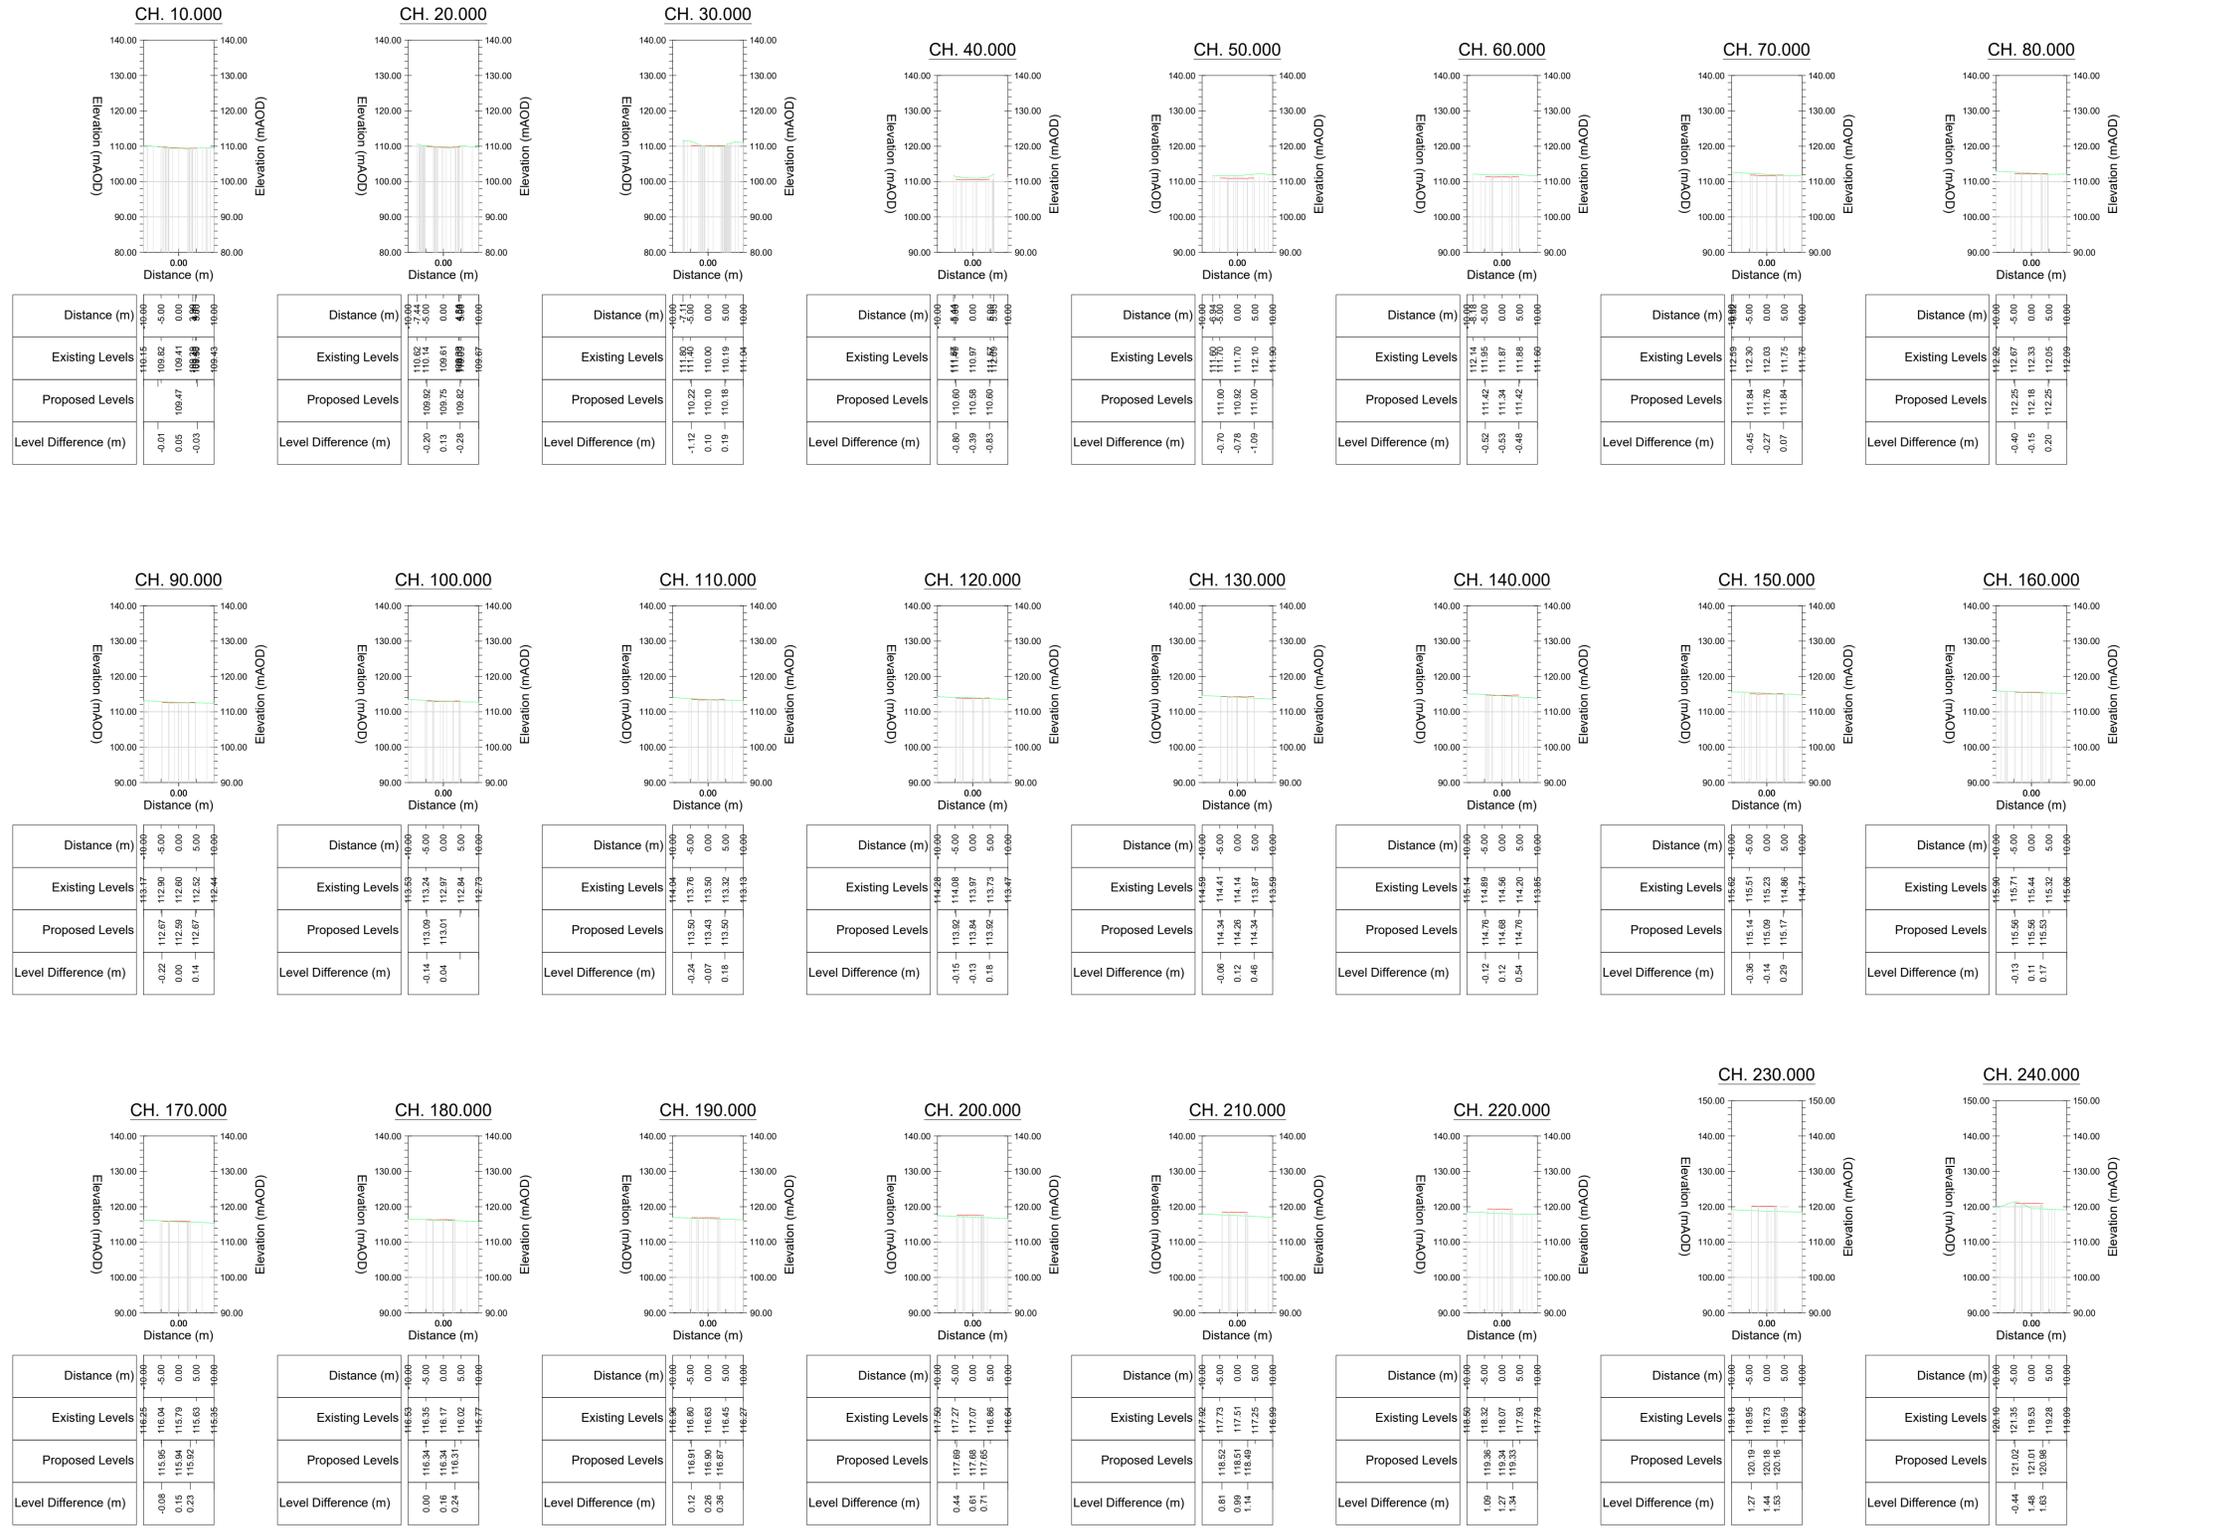

UNTIL TECHNICAL APPROVAL HAS BEEN OBTAINED FROM THE RELEVANT LOCAL AUTHORITIES OR STATUTORY BODIES, IT SHOULD BE UNDERSTOOD THAT ALL DRAWINGS ARE ISSUED AS PRELIMINARY AND NOT FOR CONSTRUCTION. SHOULD THE CONTRACTOR AND / OR EMPLOYER COMMENCE WORK PRIOR TO APPROVAL BEING GIVEN, IT IS ENTIRELY AT THEIR OWN RISK

P01	FIRST ISSUE	TOD	10/01/2025	TC			
Rev	Amendment	Drawn	Date	Checked			
Drawing Status							
S5 - FOR APPROVAL							
 Highways Traffic Transportation Water T 01924 844080 mail@sandersonassociates.co.uk www.sandersonassociates.co.uk							
Client							
JONES HOMES (YORKSHIRE) LTD							
Project Title							
SECTION 38 CLAYTON FIELDS							
Drawing Title							
CROSS SECTIONS SHEET 1 OF 2							
Scale	1:1000	Drawing Size	A1	Drawn By	TOD	Checked By	TC
Project Number	163366	Date	December 24	Approved By	DB		
Drawing Number	163366-SAN-CLF-XX-DR-C-01_006	Rev	P01				