
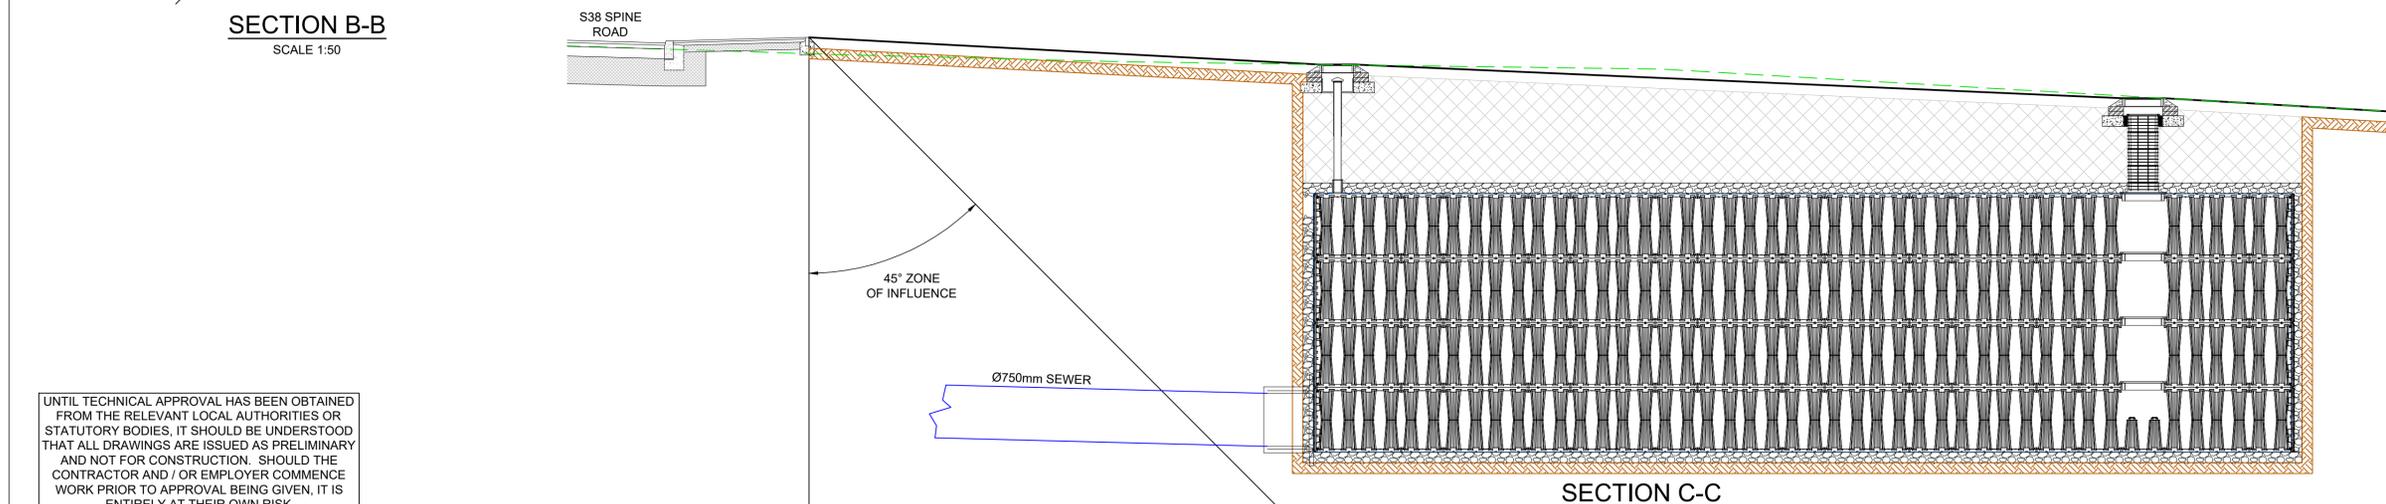
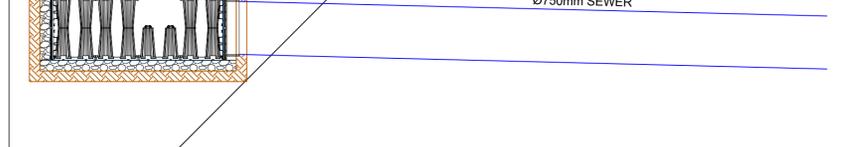


Sanderson Associates Consulting Engineers ("the consultant"), has not checked or verified, and shall have no liability whatsoever for any inaccuracies which may be attributable to any data, reports, base plan(s) and drawings provided by the client, or purchased by the consultant on the client's behalf, that may have been utilised within this drawing.

- The consultant shall not be liable for the use by any person of any document for any purpose other than that for which the same were provided by the consultant.
- No liability whatsoever is accepted by the consultant for any error or omissions.
- The consultant accepts no liability for any vehicle specification errors within the vehicle track software used and / or its vehicle libraries.
- The locations of utilities apparatus, if shown, is reproduced from plans supplied to the consultant, although care has been taken when duplicating this information. These locations are approximate only and no guarantee can be given for their accuracy. It is the client's or its appointed agent/contractors responsibility to verify the exact locations on site by hand dug trial holes or other appropriate means prior to mechanical excavation.
- Service connections are not shown but their presence should be anticipated.
- Reference to any third party equipment shown on this drawing was only relevant at the time the drawing was prepared.
- It is the client's responsibility to ensure that any equipment ordered meets the design.

SECTION LOCATIONS
SCALE 1:200

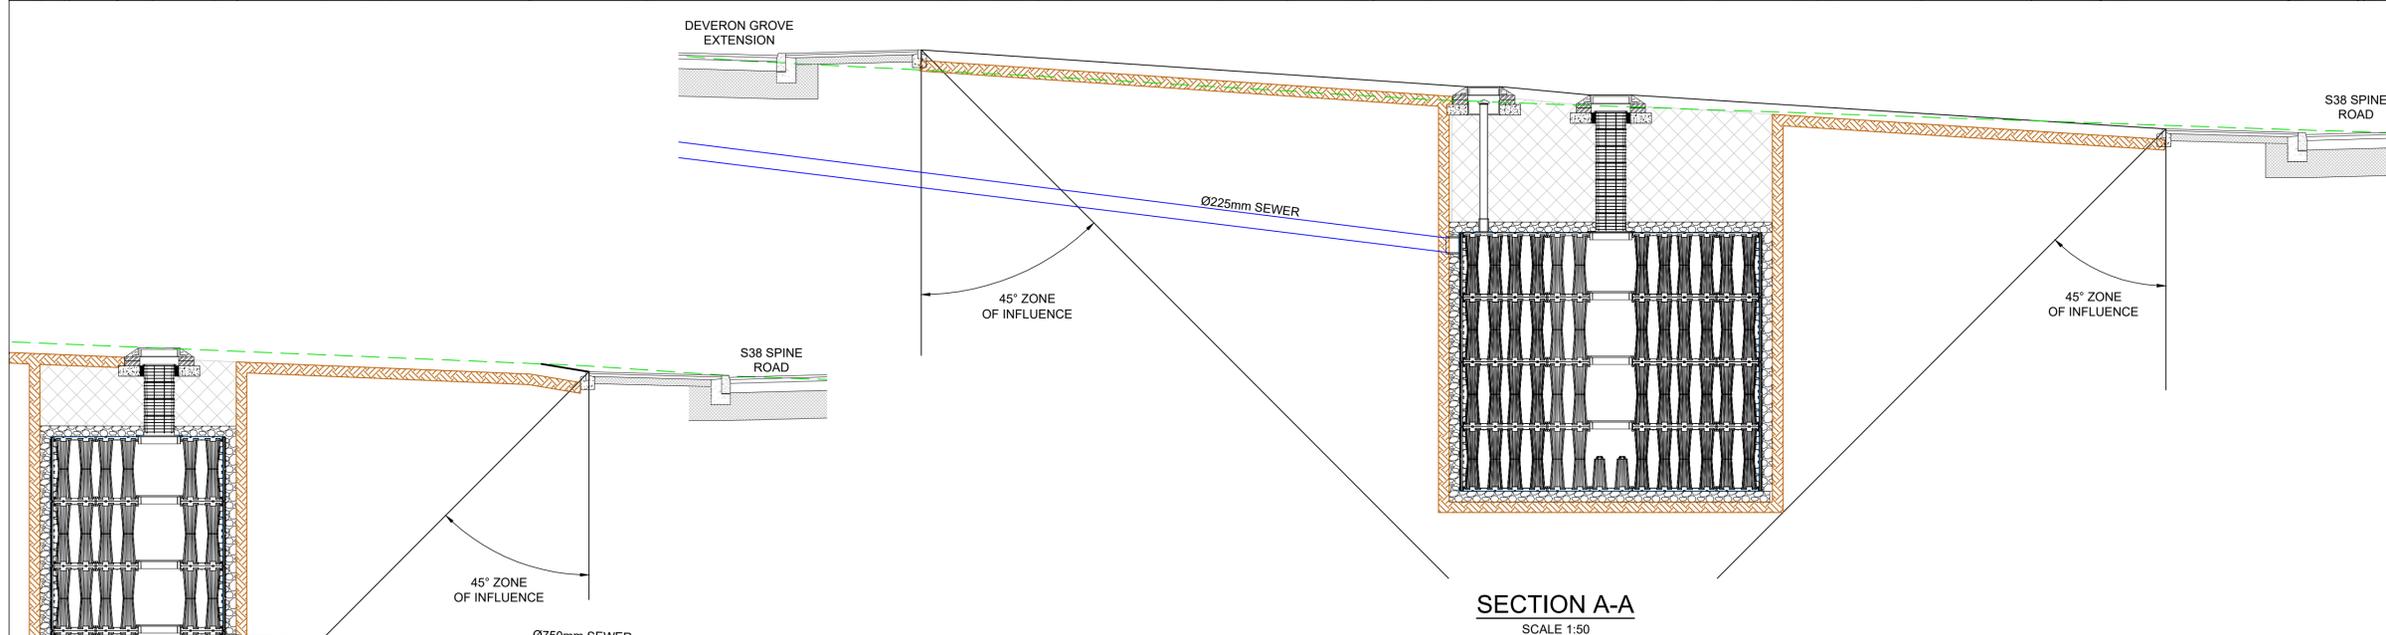

UNTIL TECHNICAL APPROVAL HAS BEEN OBTAINED FROM THE RELEVANT LOCAL AUTHORITIES OR STATUTORY BODIES, IT SHOULD BE UNDERSTOOD THAT ALL DRAWINGS ARE ISSUED AS PRELIMINARY AND NOT FOR CONSTRUCTION. SHOULD THE CONTRACTOR AND / OR EMPLOYER COMMENCE WORK PRIOR TO APPROVAL BEING GIVEN, IT IS ENTIRELY AT THEIR OWN RISK

P01	FIRST ISSUE	TC	16/05/2025	DB
Rev	Amendment	Drawn	Date	Checked
Drawing Status				

S5 - FOR APPROVAL

Highways | Traffic | Transportation | Water
T 01924 844080 mail@sandersonassociates.co.uk
www.sandersonassociates.co.uk

Client
JONES HOMES (YORKSHIRE) LIMITED

Project Title
CLAYTON FIELDS, EDGERTON

Drawing Title
HIGHWAYS ZONE OF INFLUENCE ADJACENT ATTENUATION TANKS

Scale	Drawing Size	Drawn By	Checked By
AS STATED	A1	TC	DB
Project Number	Date	Approved By	
163366	May 25	DB	
Drawing Number	Rev		
163366-SAN-CLF-XX-DR-C-01_015	P01		