



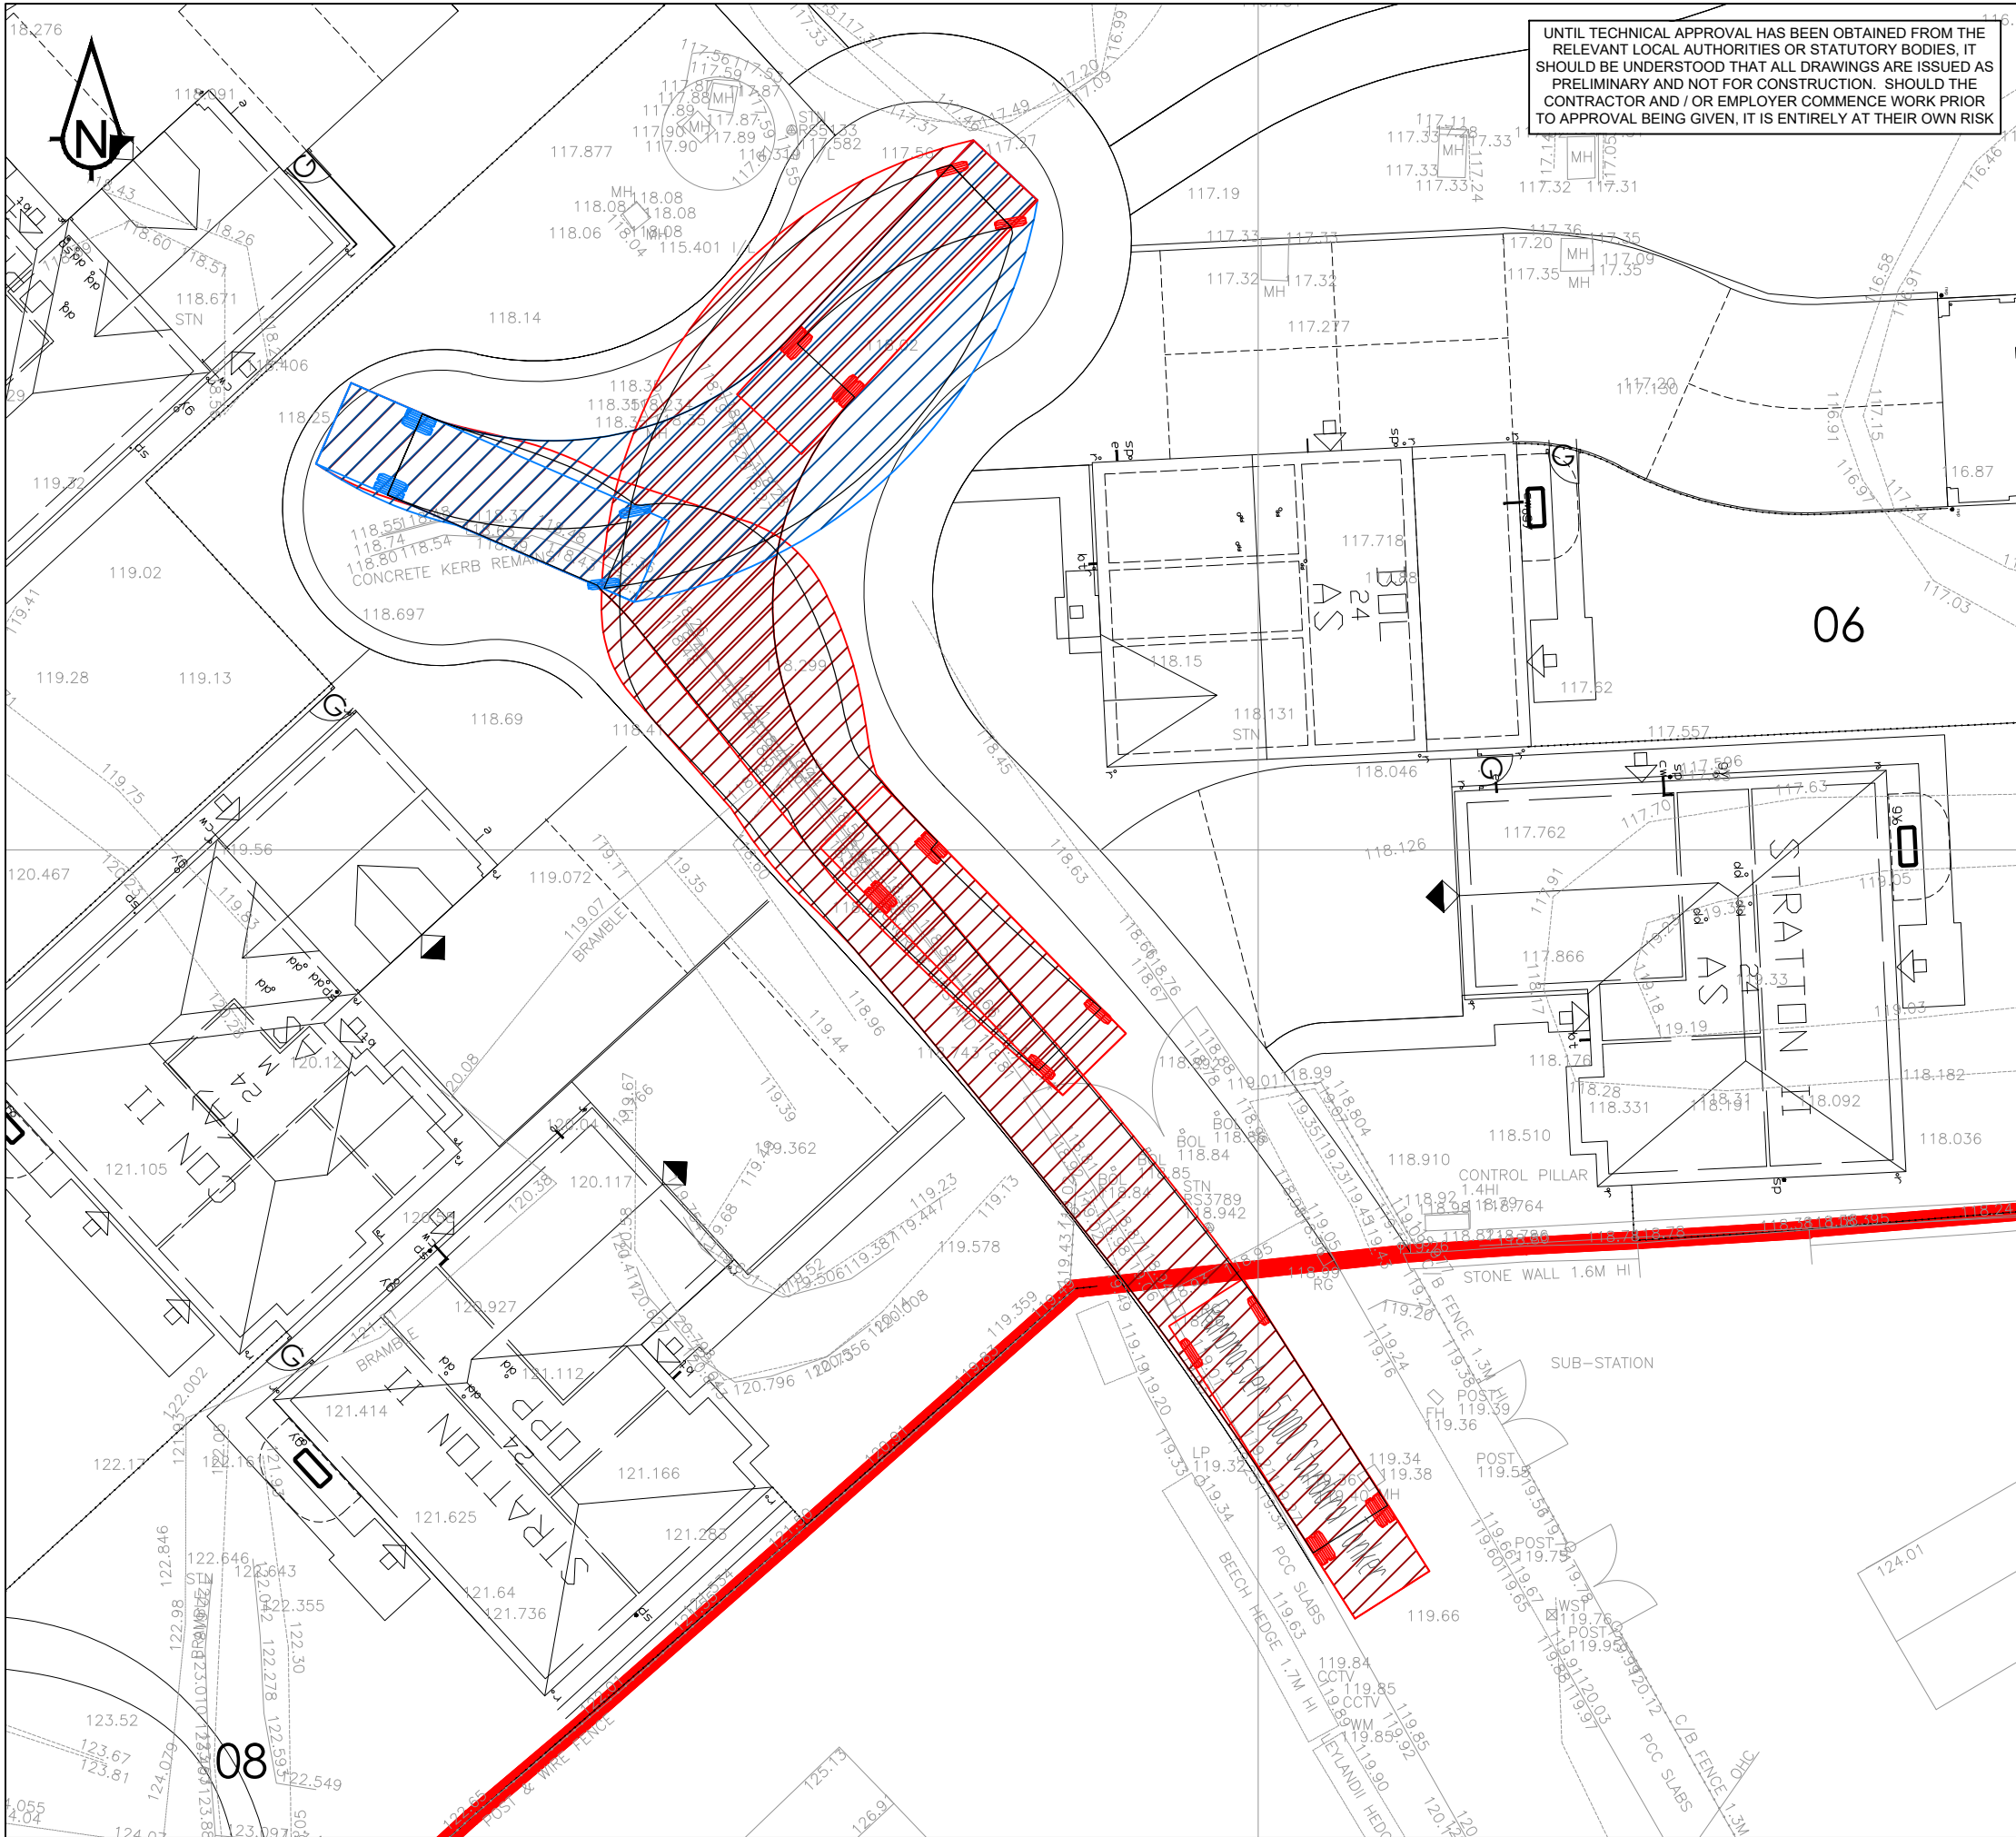

UNTIL TECHNICAL APPROVAL HAS BEEN OBTAINED FROM THE RELEVANT LOCAL AUTHORITIES OR STATUTORY BODIES, IT SHOULD BE UNDERSTOOD THAT ALL DRAWINGS ARE ISSUED AS PRELIMINARY AND NOT FOR CONSTRUCTION. SHOULD THE CONTRACTOR AND / OR EMPLOYER COMMENCE WORK PRIOR TO APPROVAL BEING GIVEN, IT IS ENTIRELY AT THEIR OWN RISK

- Sanderson Associates Consulting Engineers ("the consultant"), has not checked or verified, and shall have no liability whatsoever for any inaccuracies which may be attributable to any data, reports, base plan(s) and drawings provided by the client, or purchased by the consultant on the client's behalf, that may have been utilised within this drawing.
- The consultant shall not be liable for the use by any person of any document for any purpose other than that for which the same were provided by the consultant.
- No liability whatsoever is accepted by the consultant for any error or omissions.
- The consultant accepts no liability for any vehicle specification errors within the vehicle track software used and / or it's vehicle libraries.
- The locations of utilities apparatus, if shown, is reproduced from plans supplied to the consultant, although care has been taken when duplicating this information. These locations are approximate only and no guarantee can be given for their accuracy. It is the client's or it's appointed agent/contractors responsibility to verify the exact locations on site by hand dug trial holes or other appropriate means prior to mechanical excavation.
- Service connections are not shown but their presence should be anticipated.
- Reference to any third party equipment shown on this drawing was only relevant at the time the drawing was prepared.
- It is the client's responsibility to ensure that any equipment ordered meets the design.

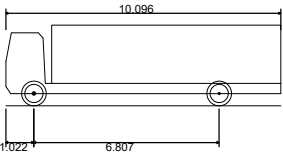

Rampmaster 5,000 Standard Tanker	
Overall Length	10.096m
Overall Width	2.565m
Overall Body Height	2.673m
Min Body Ground Clearance	0.439m
Track Width	2.565m
Lock to lock time	4.00s
Kerb to Kerb Turning Radius	12.192m

P01	FIRST ISSUE	TC	22/06/2025	DB
Rev	Amendment	Drawn	Date	Checked

Drawing Status				
S5 - FOR APPROVAL				



Highways | Traffic | Transportation | Water

T 01924 844080 mail@sandersonassociates.co.uk
www.sandersonassociates.co.uk

Project Title		
CLAYTON MANOR		

Drawing Title		
TRACK ANALYSIS OF TANKER		

Scale @A2	Drawn By	Checked By
1:200	TC	DB
Project Number	Date	Approved By
163366	August 25	DB

Drawing Number	Rev
163366-SAN-CLF-XX-SK-C-##_###	P01