


Existing block plan 1:500

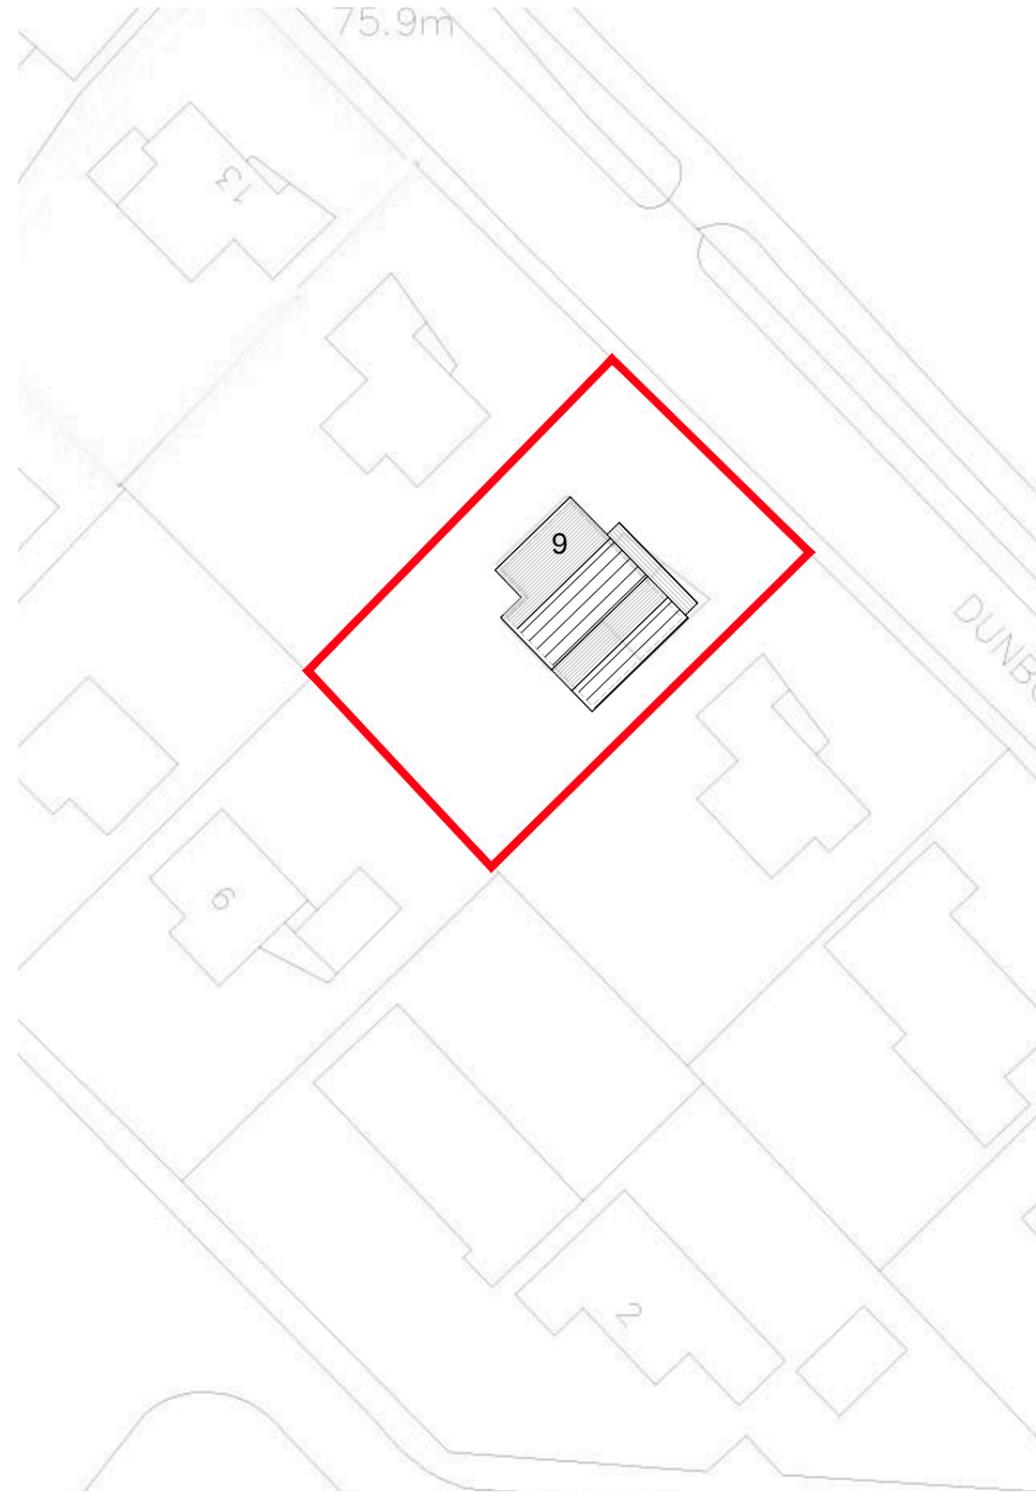

Proposed block plan 1:500

