


Notes

Do not scale from drawing, use figured dimensions only.

All dimensions must be checked and verified on site prior to commencement of work and Architect to be notified of any discrepancies.

This drawing is intended to permit overall scheme proposals only and cannot be used for construction purposes without further information.

Rev	Description	Drawn	Date

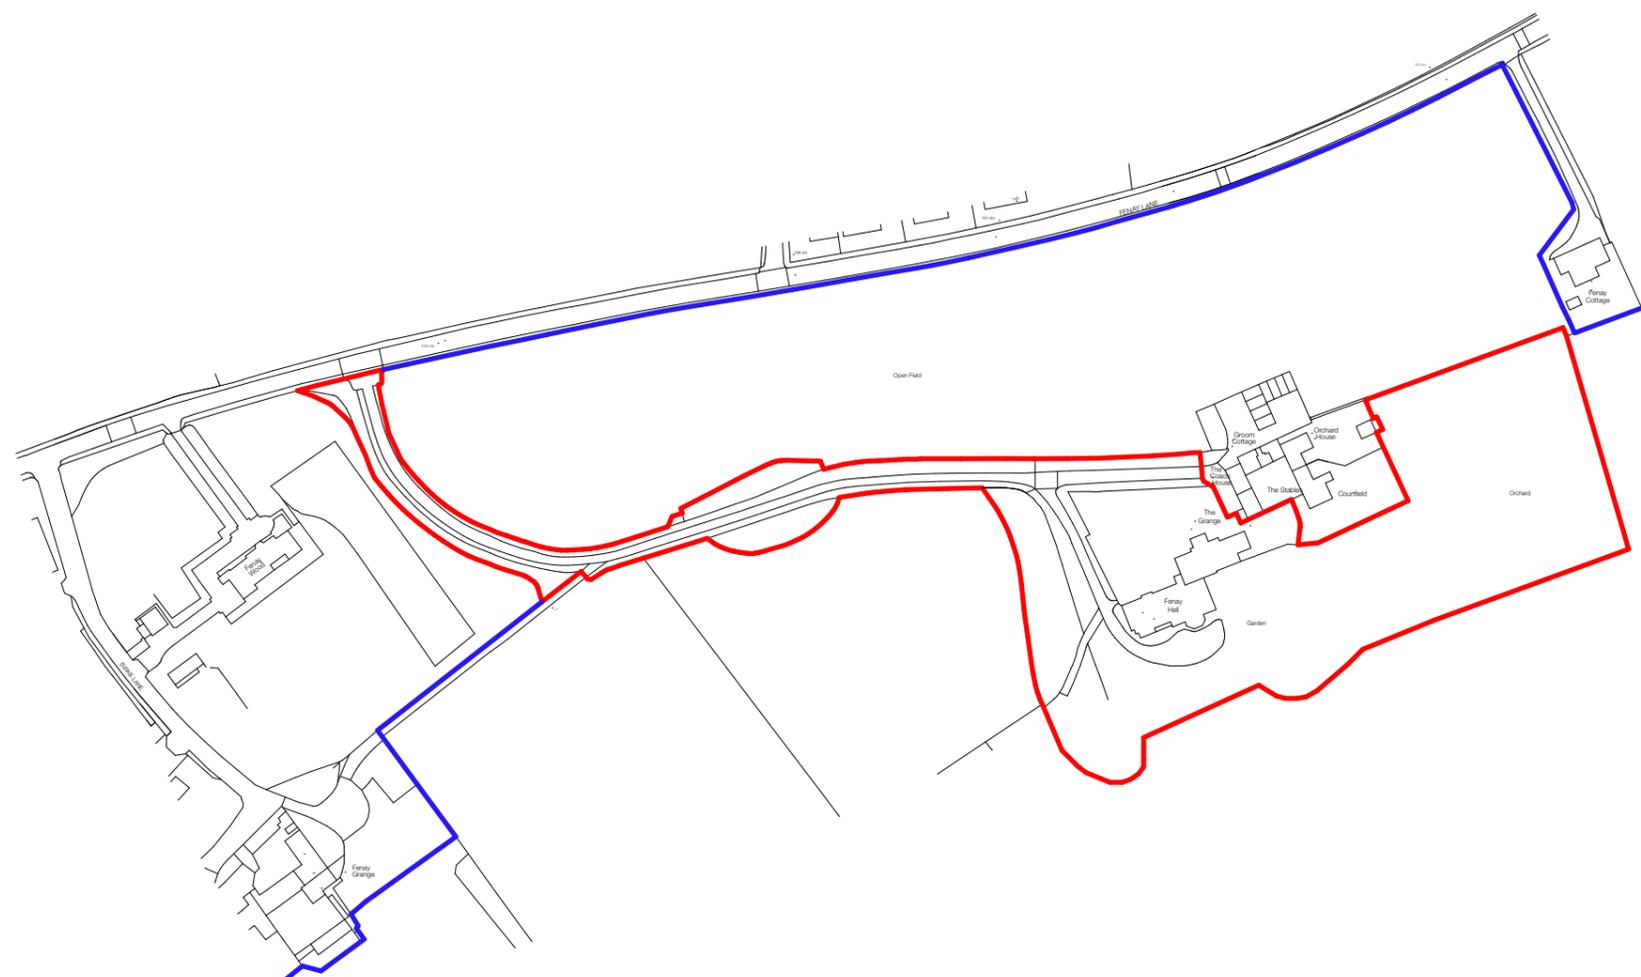

Project Description
Redevelopment Options

Site Address
Fenay Hall, Fenay Lane, Huddersfield, HD8
OLJ.

Client
Sarah Turvey

Status
Planning

Company
AD

Drawing
Location Plan

Scale @ A3
1:2500

Date
December 2022

Drawn
Checked
MH

Drawing No.
3471 3471 (LP) 02

Revision
•

ONE17

ARCHITECTS & INTERIOR DESIGNERS

The Dychouse, Armitage Bridge
Huddersfield, West Yorkshire HD4 7PD

T 01484 668 000 F 01484 668 001
E solutions@one17design.com

ONE17DESIGN.COM