



KEY

SITE BOUNDARY

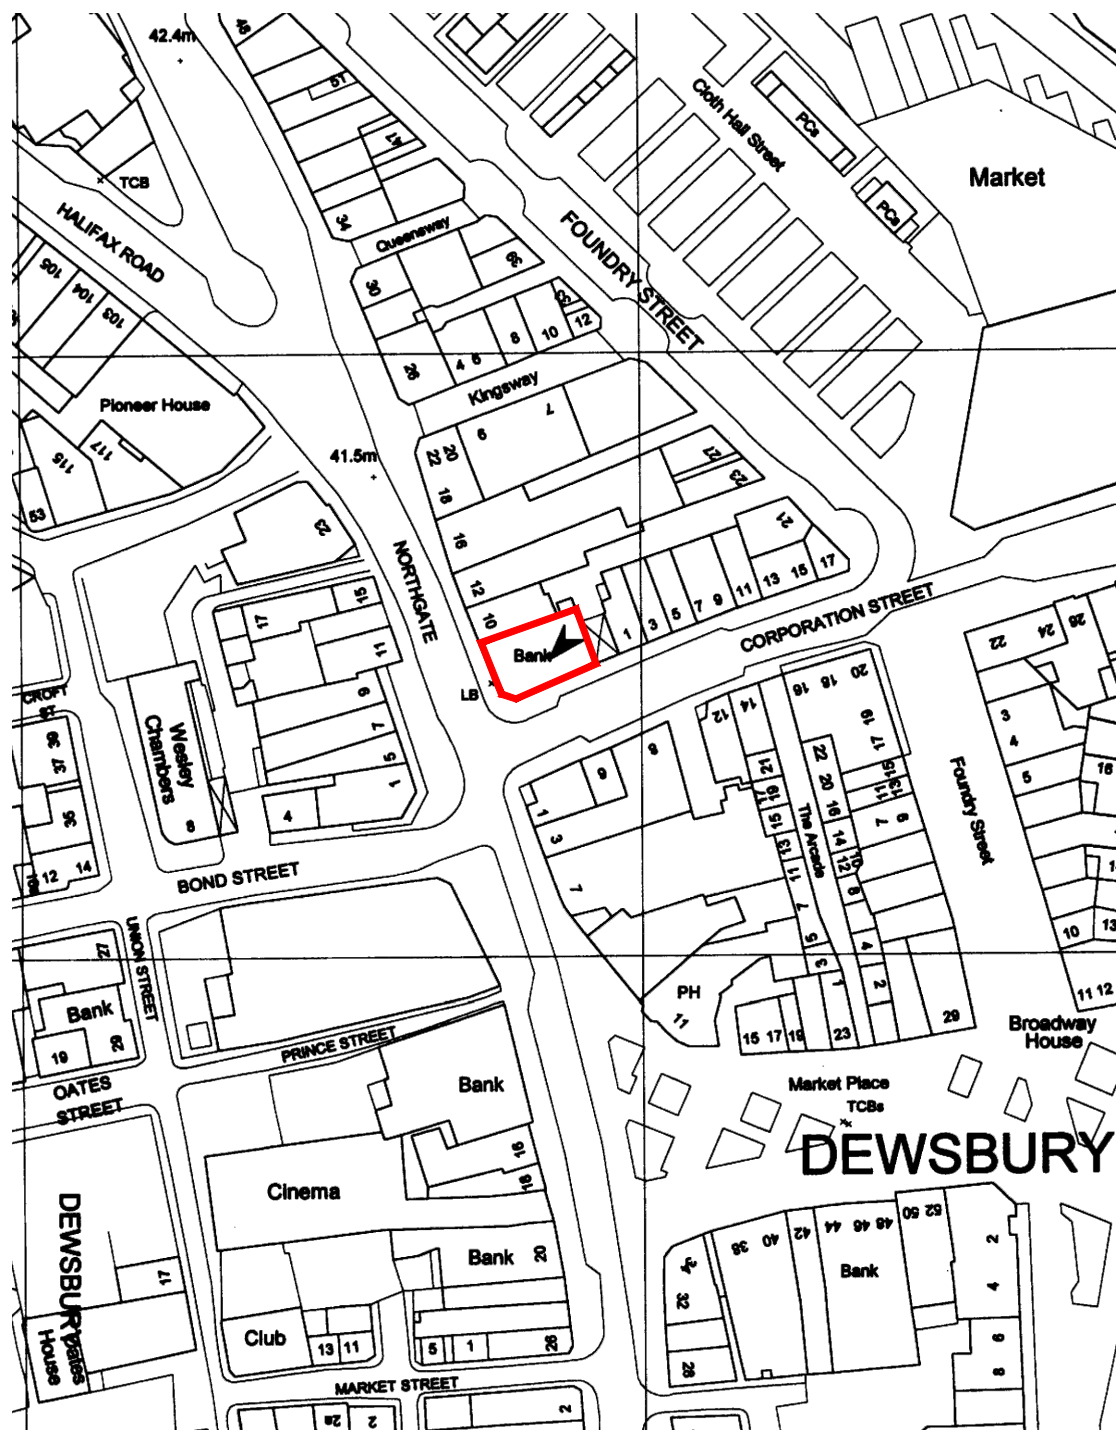

SITE BLOCK PLAN 1:500

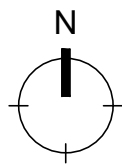

SITE LOCATION PLAN 1:1250



Ordnance Survey

© Crown copyright 2001. All rights reserved. Licence Number 100020449. Survey Scale - 1:1250 Plotted Scale - 1:1250

The Royal Bank of Scotland Group



address
NW DEWSBURY
2 NORTHGATE, DEWSBURY
WEST YORKSHIRE
WF13 1EA

ref no. 10693 sortcode 523029

description
SITE LOCATION PLAN
CLOSURE

status

IPMS1		sqm	
-		-	
IPMS2		sqm	
-		-	
scale	paper size		
scale	paper size		
AS SHOWN	A3		
dm	date	chk	date
KL	07/02/25	PD	13/02/25
nw drawing number		rev.	
E7827-GA-LP-BP		----	