



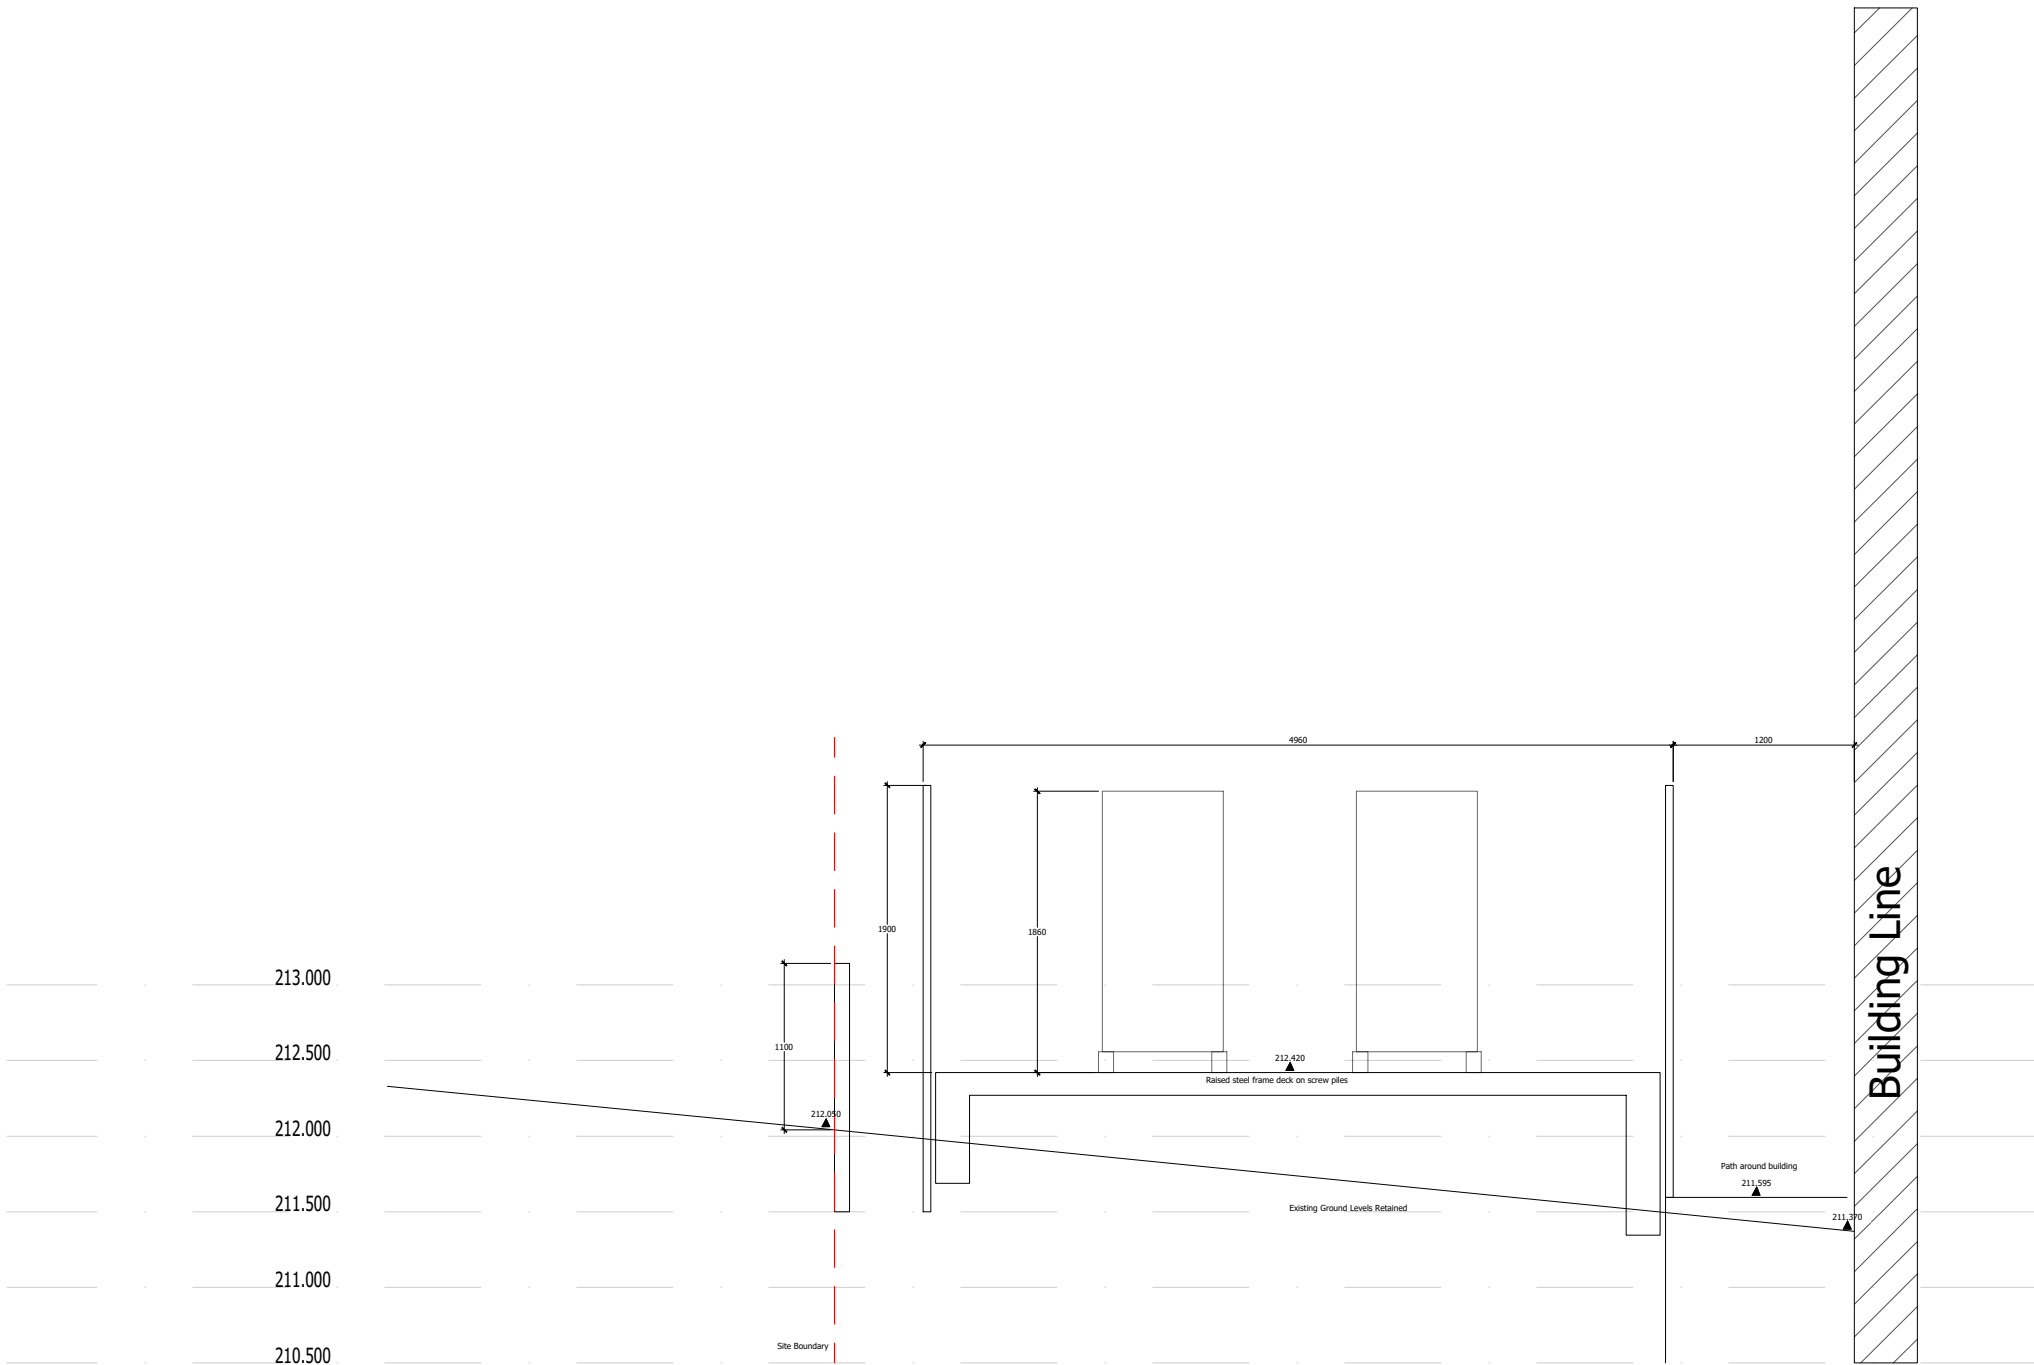

Section A-A

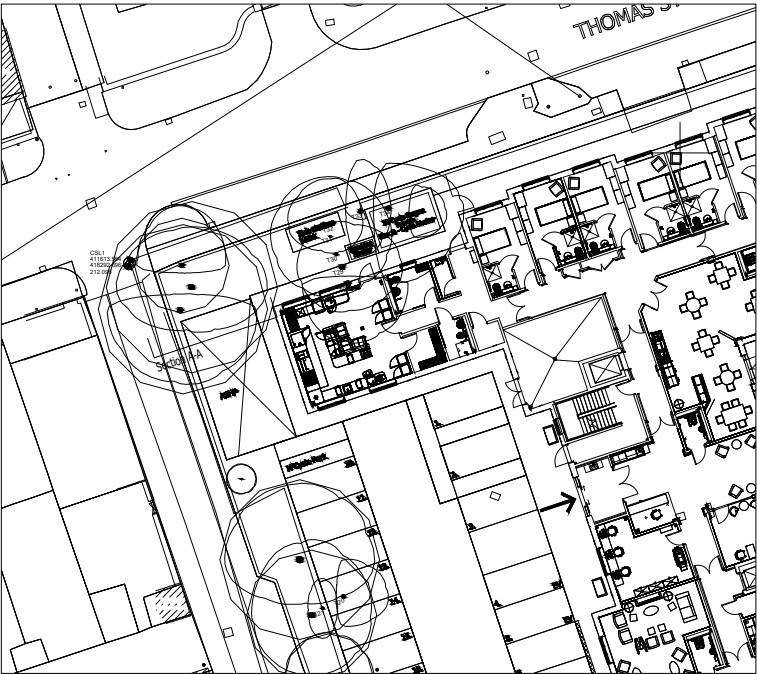


Key Plan

Revision:	Date:	Drawn:	Checked:					
Suitability:								
S2	Information							
Proposed Care Home								
ASHP Enclosure								
Section A-A								
Location:								
Land off Thomas Street								
Lindley								
Huddersfield								
Client:								
Torsion								
UPRN	Originator	Zone	Level	Type	Role	Number	Revision	
TB006	WBA	SI	XX	DR	A	PL_110		
Date: 07/02/2025				Drawn: TB		Checked: RJ	Scale: 1:50	Int Job No: 4064_006
CAD REF:								

WATSON BATTY
ARCHITECTS

Shires House, Shires Road
Guiseley, Leeds LS20 8EU
Leeds | Loughborough
T: 01943 876 665
E: enquiries@watsonbatty.com
W: www.watsonbatty.com

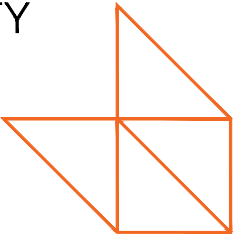

FUTURE BUILT

Note: Do not Scale from this drawing. All dimensions to be checked on site.