




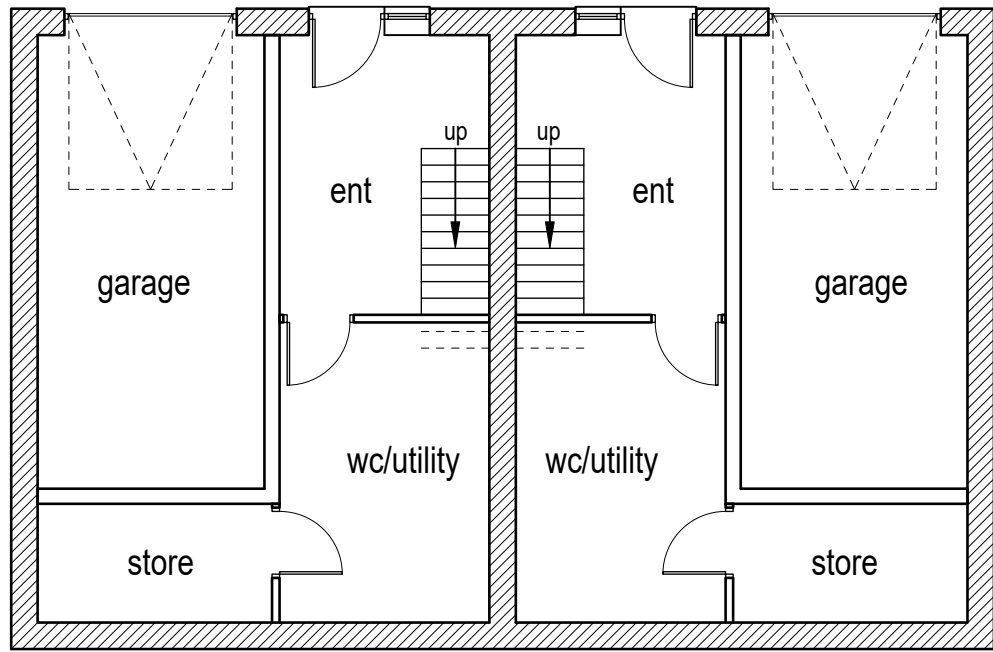

Proposed lower ground
floor layout (1:100).
(26.58m²/285.7ft² floor area)

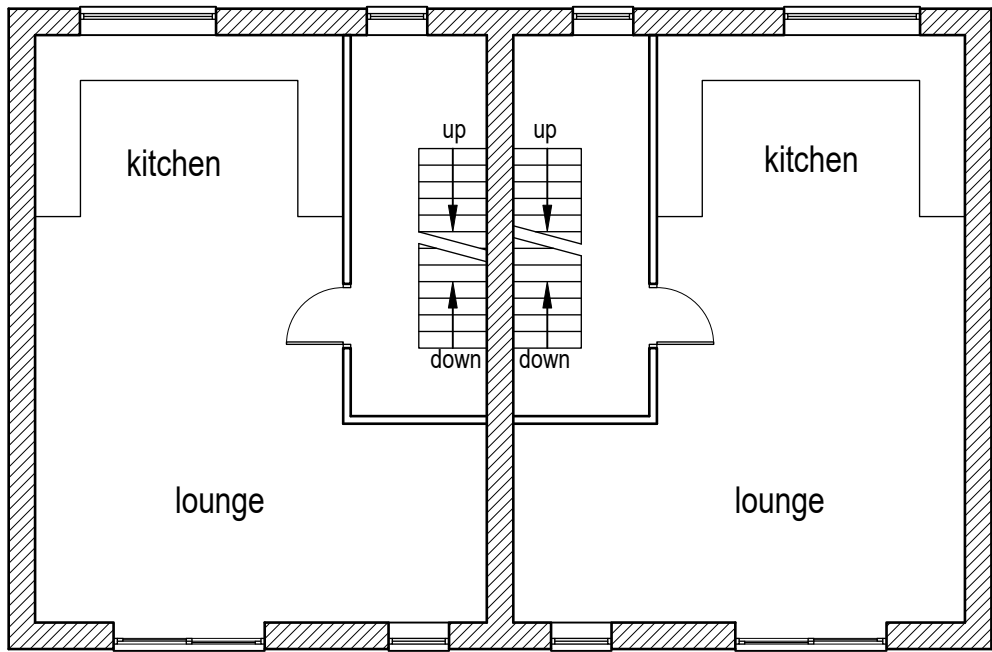


Proposed upper ground
floor layout (1:100).
(46.00m²/494.5ft² floor area)

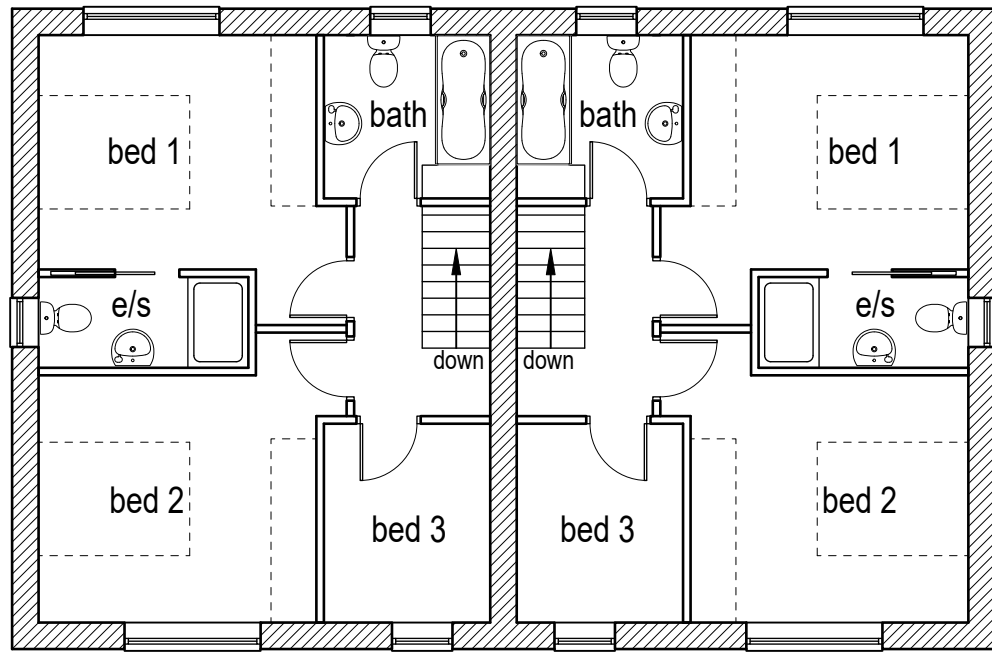


Proposed first floor
layout (1:100).
(46.00m²/494.5ft² floor area)




Proposed front/north west facing elevation (1:100).

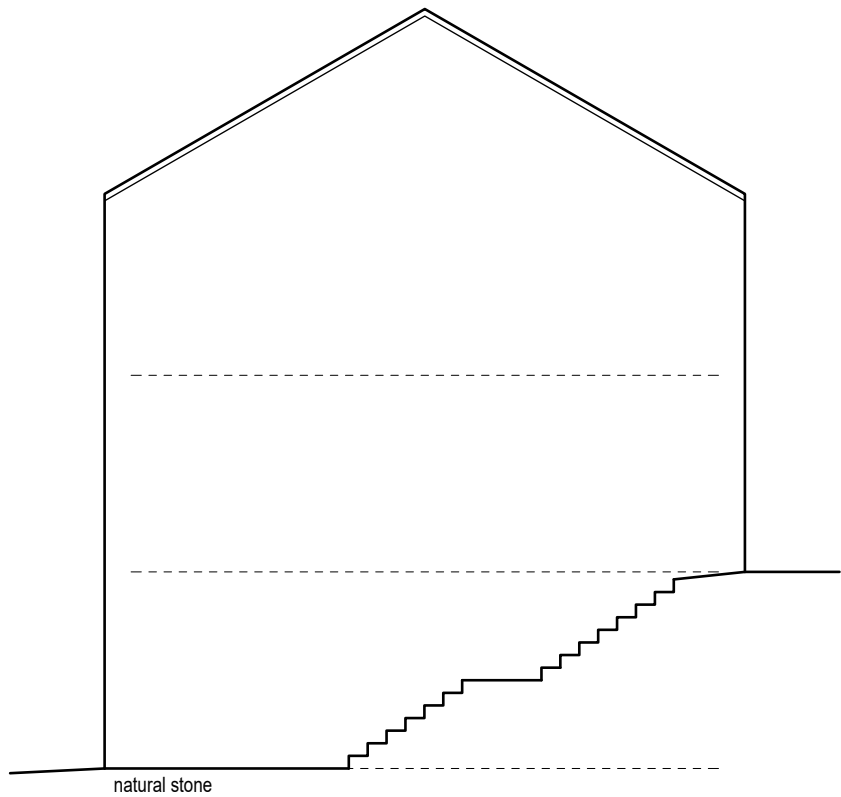


Proposed side/south west facing elevation (1:100).

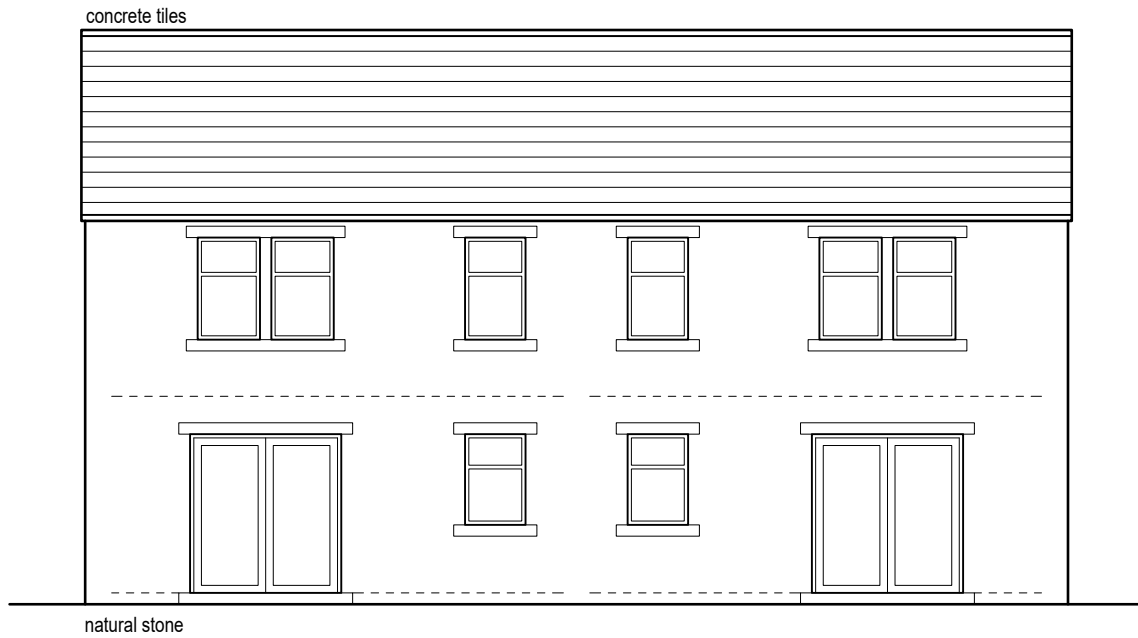


Proposed rear/south east facing elevation (1:100).

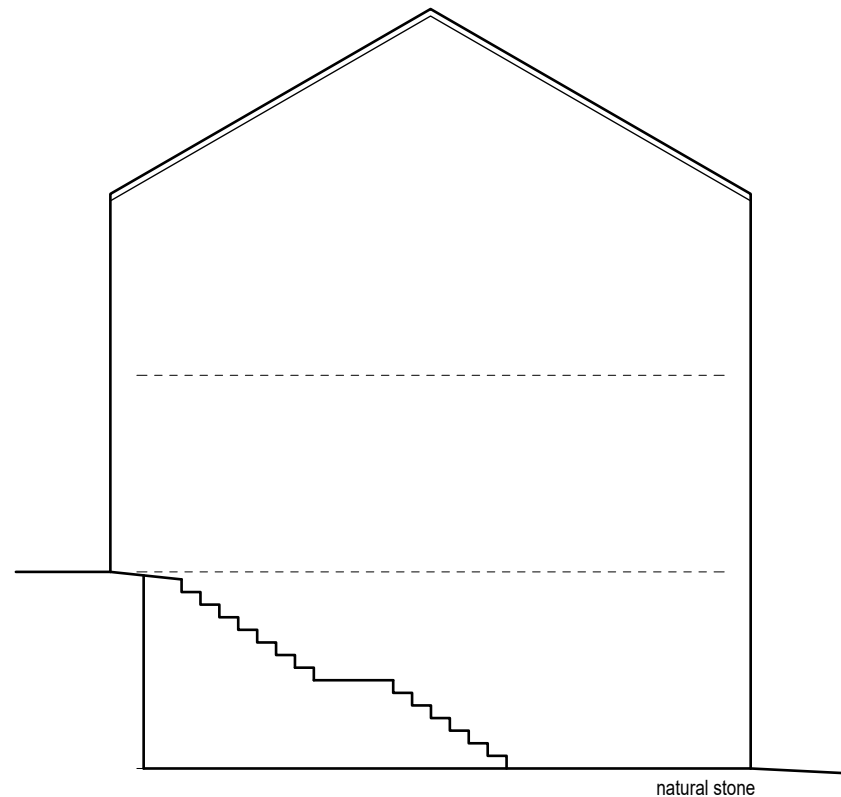

Proposed side/north east facing elevation (1:100).

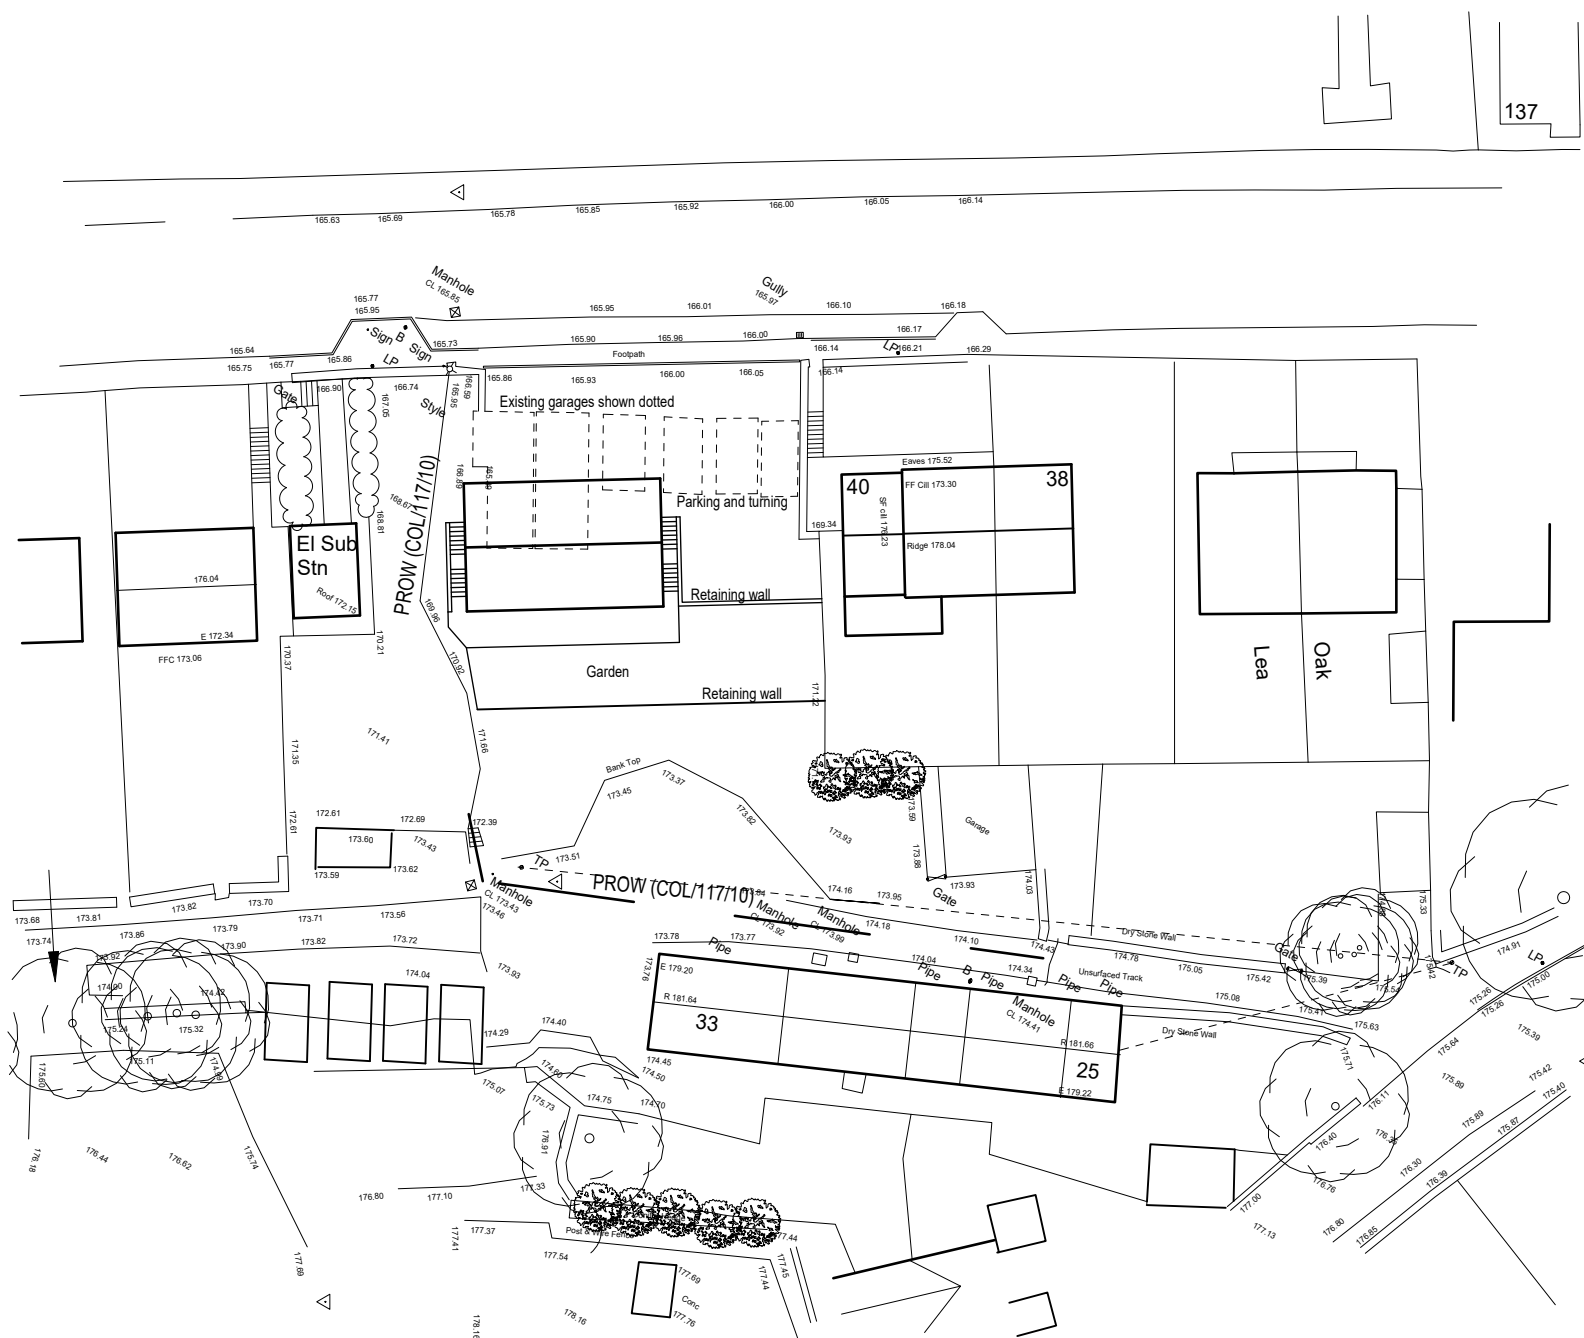

Proposed block plan (1:500).

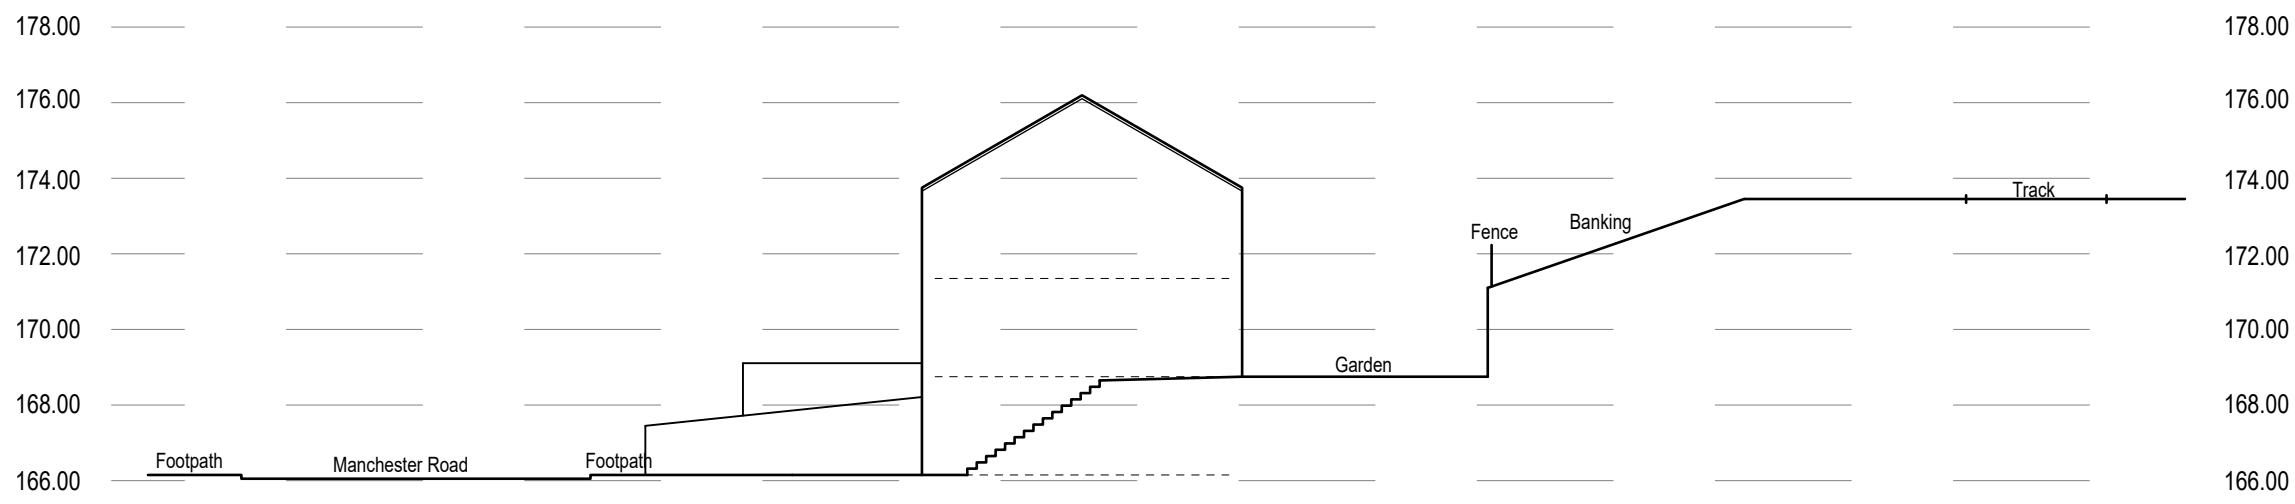

Proposed cross section (1:200).

Project :	Proposed dwellings at Manchester Road, Slaithwaite.		
Title :	Proposed layouts and elevations.		
Scale :	1:200 & 1:500.	Date :	Jan 2025
Dwg No :	MR 02.	Rev :	--