


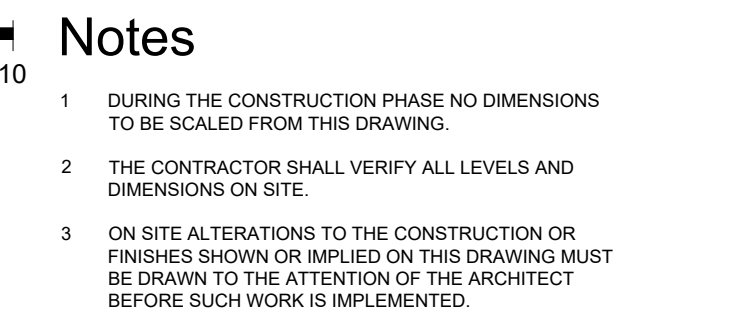

Client amendments	20/01/25	CM	A
Revisions	Date	Sig.	Rev.



Rance Booth Smith Architects

Architecture	11 Victoria Road
Interiors	Saltaire
Sustainability	Shipley
	BD18 3LA
Conservation	T. 01274 587 327
	www.rbsarchitects.co.uk

Project: Slaitwhaite Civic Hall										
Client: Slaitwhaite Civic Hall Trust										
Drawing: Proposed Elevations										
Date: August 2024						Scale: 1:100				
Drawn By: CM										
RBS Job no.	Project	Originator	Volume	Level	Type	Role	Suitability	Number	Rev.	
14621	SCH	RBS	00	XX	DR	A	S1	201	A	