



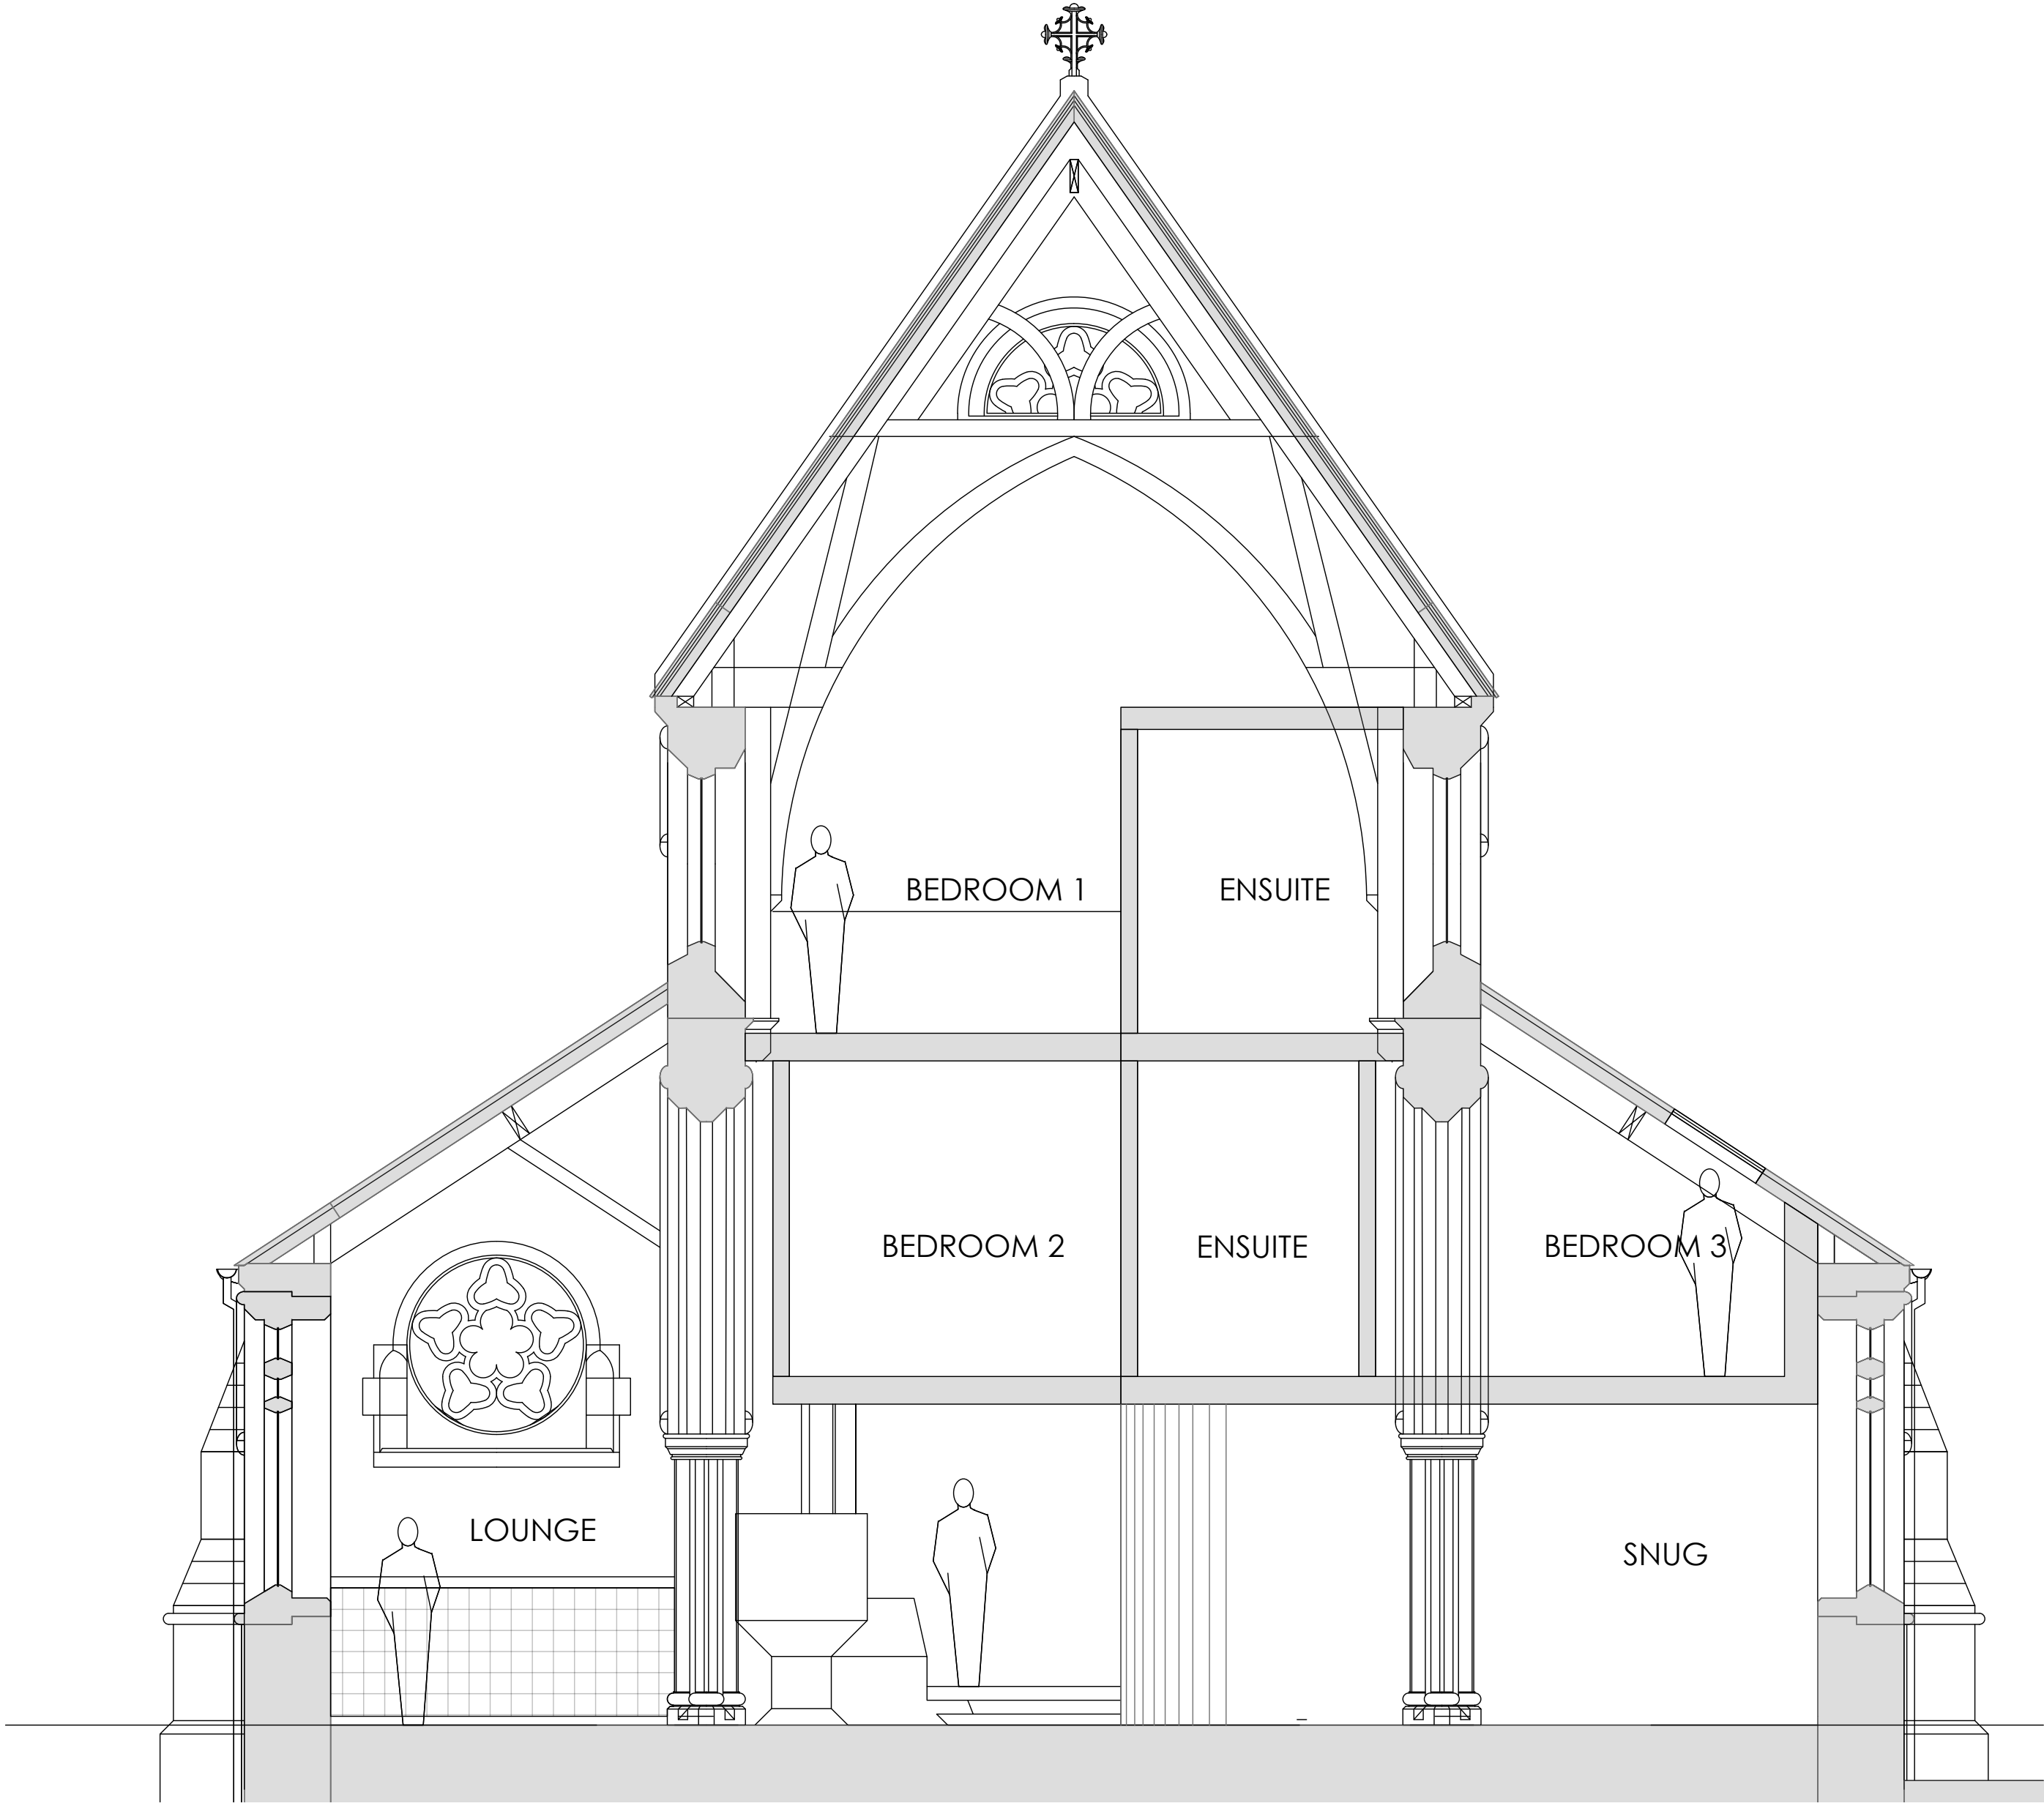

PROPOSED SECTION E-E SCALE 1:50



PROPOSED SECTION F-F SCALE 1:50

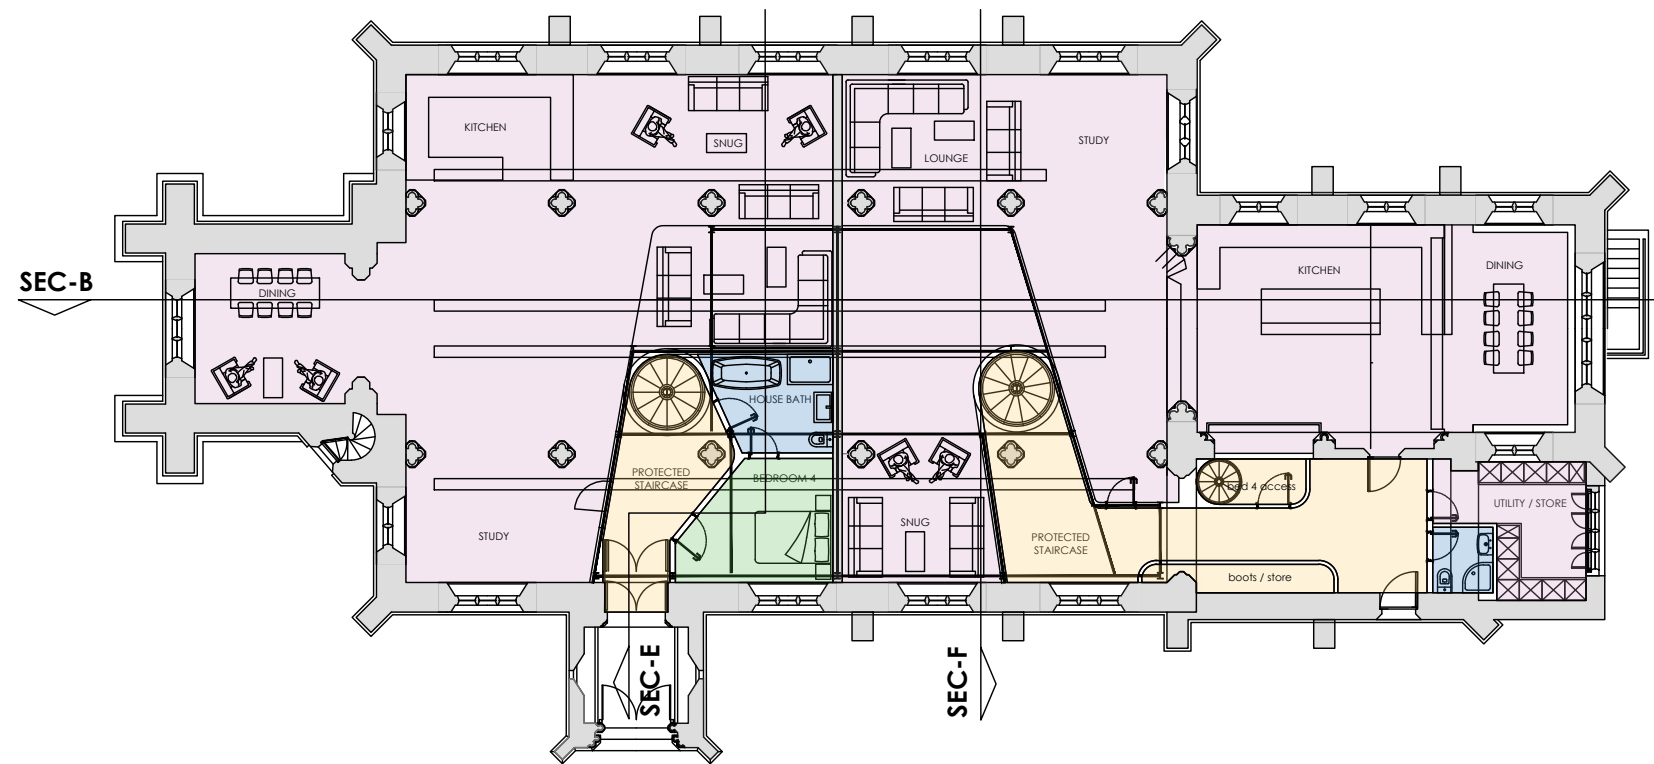

SECTION REFERENCE PLAN SCALE 1:100

Rev	Date	Details	Drawn	Checked
A	10.01.25	INTERNAL LAYOUTS UPDATED	FOLLOWING DISCUSSIONS WITH PLANNING DEPARTMENT	-

Issued for:

PLANNING	
Project/Client:	Project No:
Church of Holy Innocents	22-111
Vicarage Road	Dwg No:
Dewsbury, WF12 9PD	A18
	Rev:
	A
Drawing:	Scale:
G.A. Information	A/S @A1
Sections As Proposed (sht 2)	Drawn By:
Section E-E & F-F	s.c.
	Date:
	Jun 23
	Checked By:
	Date:

SC1PROPERTY

SC1 Property Limited
The Studio, Flockton Chapel, Barnsley Road, Flockton, WF4 4DP.
t: +44 01924 566980
e: studio@sc1property.co.uk
w: www.sc1property.co.uk

© SC1 Property Limited. Contractors must work only to figured dimensions which are to be checked on site.
Registered Office: The Studio, Flockton Chapel, Barnsley Road, Flockton, WF4 4DP. Registered Number: 1083007

STANDARD NOTES:
• Contractor must verify all dimensions on site before commencing any work or shop drawings.
• If this drawing exceeds queries taken in any way, the building designers are to be informed before works initiated.
• Only figured dimensions to be taken from this drawing. Do not scale off this drawing.
• Drawing based on Ordnance Survey and/or existing record drawings - design and drawing content subject to Site Survey, Structural Survey, Site Investigations, Planning and Statutory Requirements and Approvals.