


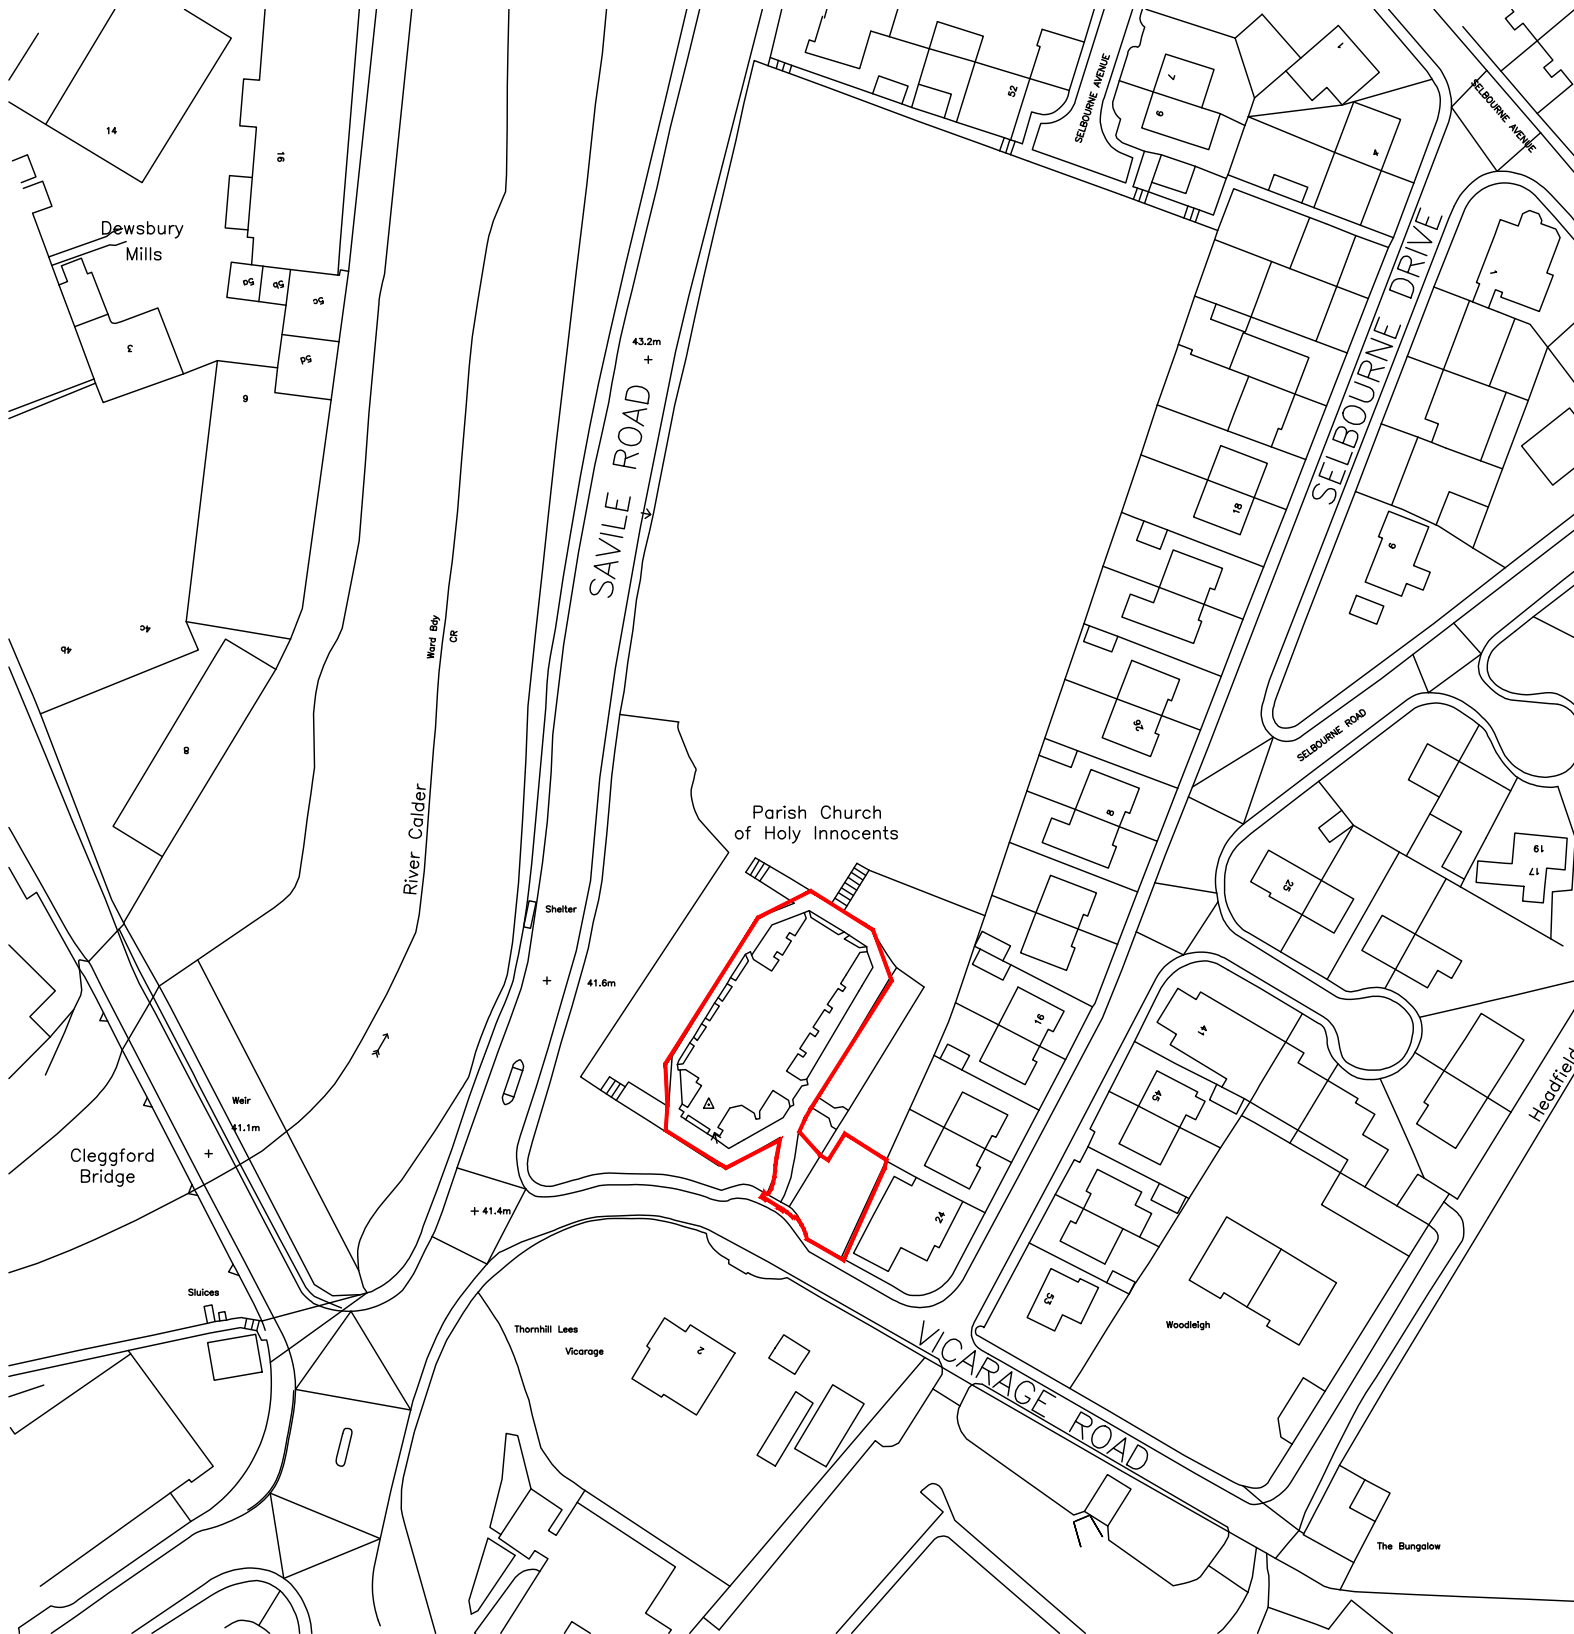

EXISTING LOCATION PLAN SCALE 1:1250

			-	-
Rev.	Date	Details	Drawn	Checked

Issued for:

PLANNING

Project/Client:	Project No:
Church of Holy Innocents	22-111
Vicarage Road	Dwg No:
Dewsbury, WF12 9PD	A20
	Rev:
Drawing:	Scale:
G.A. Information	1:1250 @A1
Site Location Plan	Drawn By: Date:
As Existing	RJ Jun 23
	Checked By: Date:

SC1PROPERTY

SC1 Property Limited
The Studio, Flockton Chapel, Barnsley Road, Flockton, WF4 4DP.
t: +44 01924 566980
e: studio@sc1property.co.uk
w: www.sc1property.co.uk

© SC1 Property Limited. Contractors must work only to figured dimensions which are to be checked on site.
Registered Office - The Studio, Flockton Chapel, Barnsley Road, Flockton, WF4 4DP. Registered Number - 12353037

STANDARD NOTES.

- Contractor must verify all dimensions on site before commencing any work or shop drawings.
- If this drawing exceeds quant's taken in any way, the building designers are to be informed before works initiated.
- Only figured dimensions to be taken from this drawing. Do not scale off this drawing.
- Drawing based on Ordnance Survey and/or existing record drawings - design and drawing content subject to Site Survey, Structural Survey, Site Investigations, Planning and Statutory Requirements and Approvals.