



0 0.5 1.0 1.5 2.0 2.5
 meters 1:50 scale
EXISTING SECTION A-A - MAIN HALL SCALE 1:50

5-bay arcade to north and south on quatrefoil filleted piers with plain capitals.

3-bay chancel with vestry on south side.

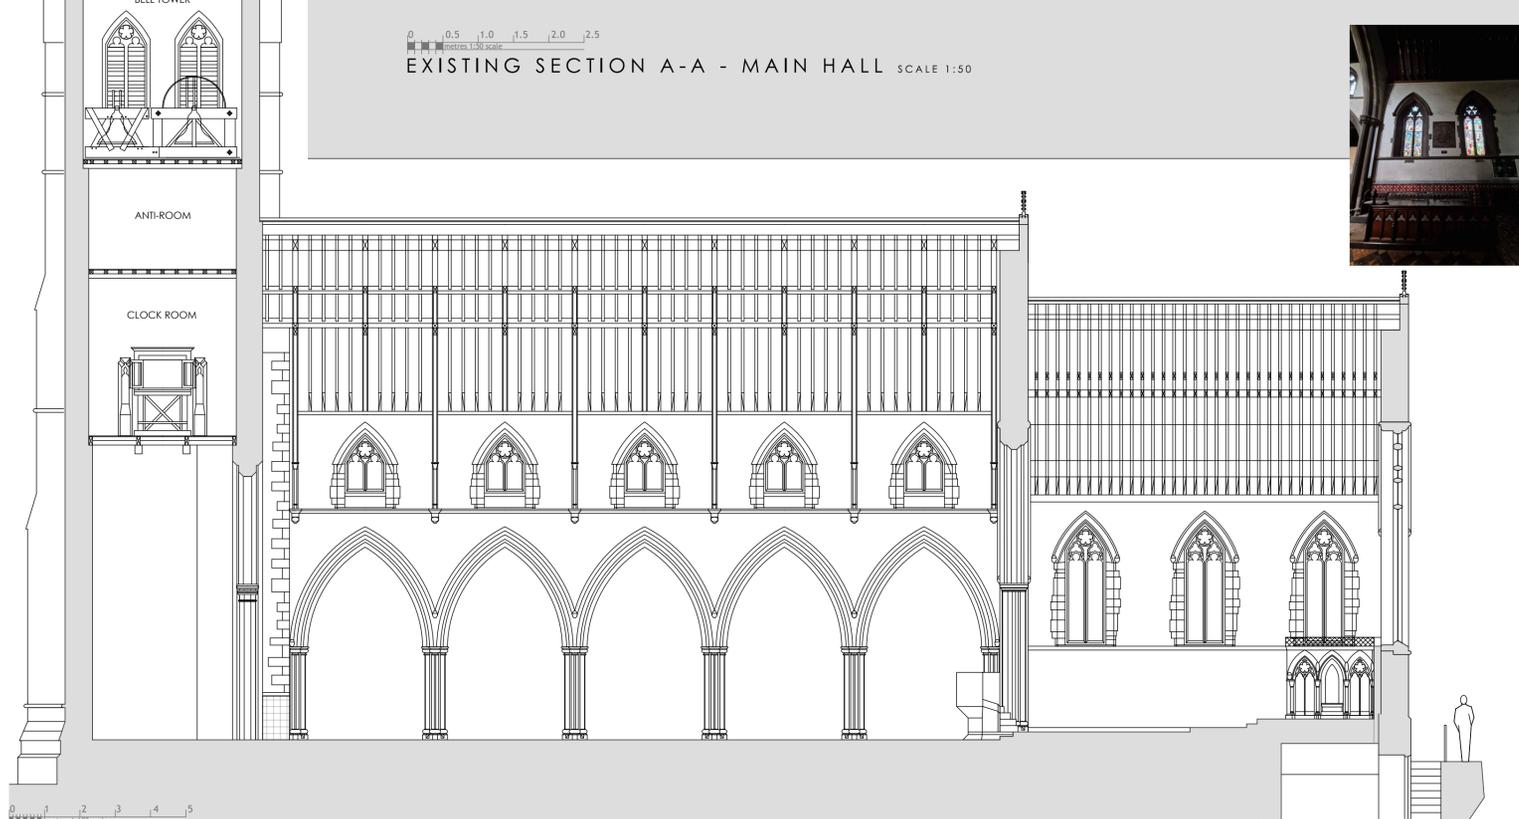

0 1 2 3 4 5
 meters 1:100 scale
EXISTING SECTION A-A SCALE 1:100

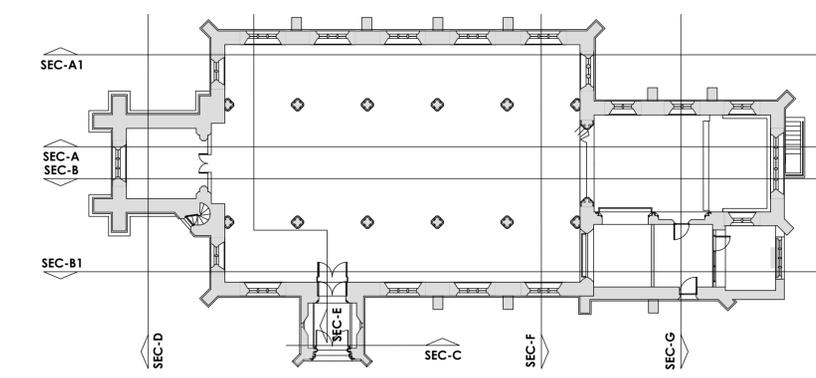

SECTION REFERENCE PLAN SCALE 1:100

Rev	Date	Details	Drawn	Checked

PLANNING	
Project/Client	Project No.
Church of Holy Innocents	22-111
Vicarage Road	Drawn No.
Dewsbury, WF12 9PD	A06
	Rev
Drawn:	Scale:
G.A. Information	A/S @A1
Sections As Existing (sht 1)	Drawn By: Date:
Section A-A	s.c. Jun 23
	Checked By: Date:

SCIPROPERTY
 SCI Property Limited
 The Studio, Flockton Chapel, Barnsley Road, Flockton, WF4 4DP
 t: +44 01924 566980
 e: studio@sciproperty.co.uk
 w: www.sciproperty.co.uk

© SCI Property Limited. Contractors must work only to figured dimensions which are to be checked on site.
 Registered Office: The Studio, Flockton Chapel, Barnsley Road, Flockton, WF4 4DP. Registered Number: 12333531
STANDARD NOTES:
 • Contractor must verify all dimensions on site before commencing any work or stop drawings.
 • If any drawing exceeds sheets taken in any way, the building designers are to be informed before work is started.
 • Any figured dimensions to be taken from this drawing. Do not scale off this drawing.
 • Drawing based on Ordnance Survey and/or existing record drawings - design and drawing content subject to Site Survey Structural Survey, Site Investigations, Planning and Statutory Requirements and Approvals.