



Very elaborate stone font, with good, carved, tall, cover with pinnacles.

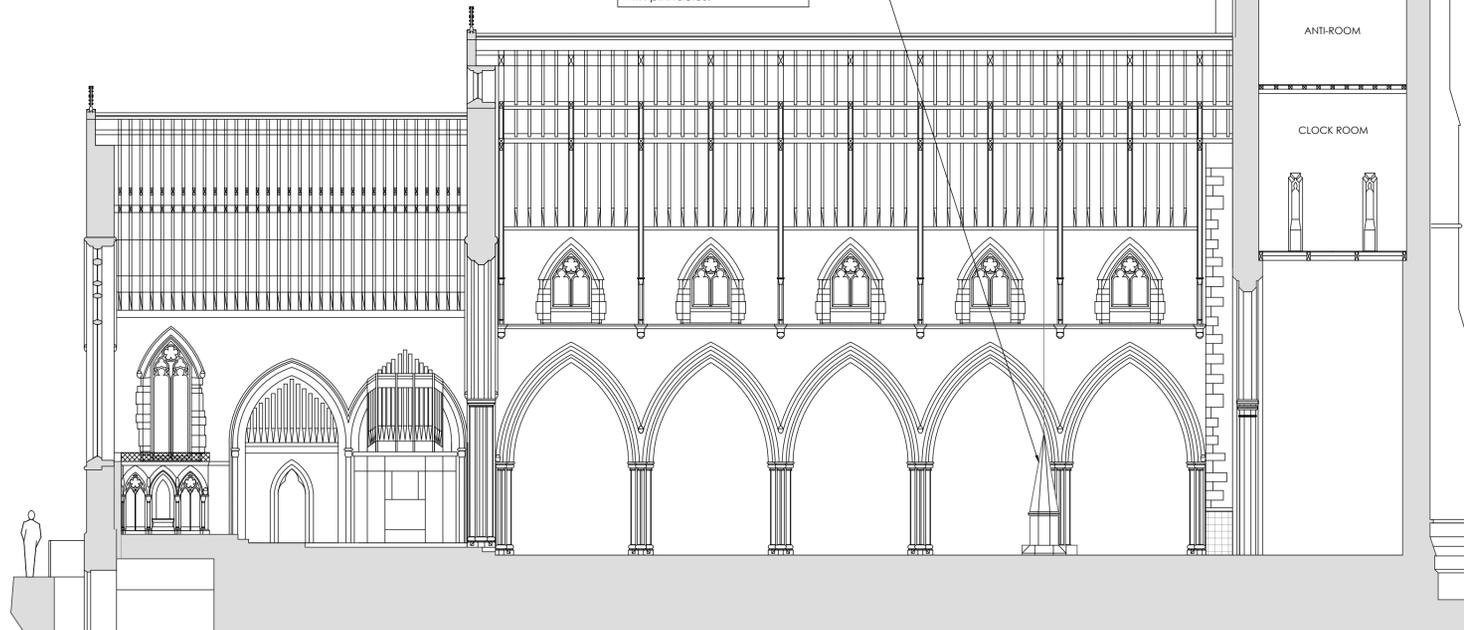

EXISTING SECTION B-B SCALE 1:100



EXISTING SECTION B-B - REAR HALL SCALE 1:50

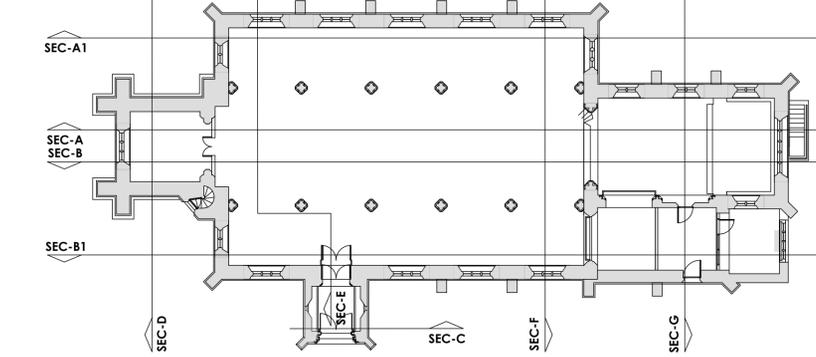

SECTION REFERENCE PLAN SCALE 1:100

Rev	Date	Details	Drawn	Checked
PLANNING				
Project/Client		Project No.		
Church of Holy Innocents		22-111		
Vicarage Road		Dwg No.		
Dewsbury, WF12 9PD		A07		
		Rev		
Drawing:		Scale:		
G.A. Information		A/S @A1		
Sections As Existing (sht 2)		Drawn By: Date:		
Section B-B		s.c. Jun 23		
		Checked By: Date:		

