






EXISTING SECTION A1 SCALE 1:50

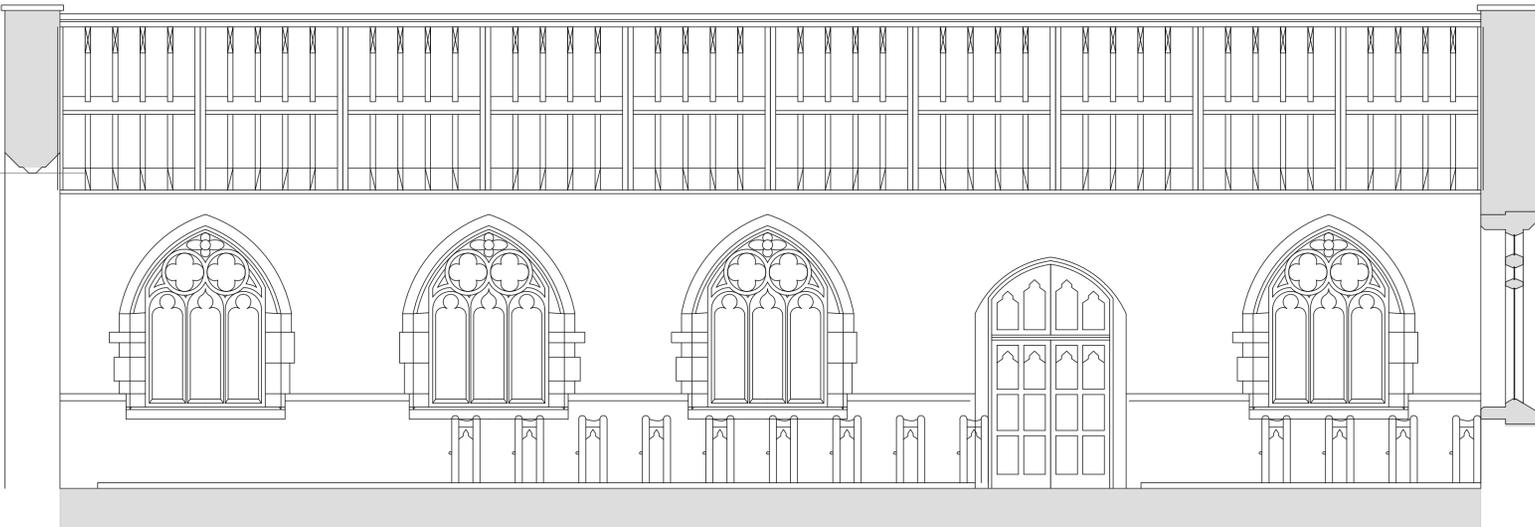

EXISTING SECTION B1 SCALE 1:50

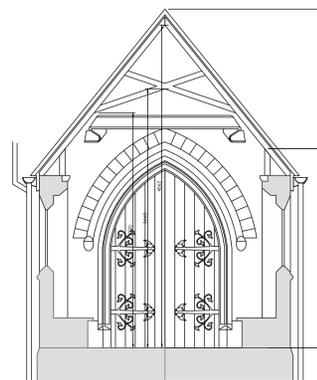

EXISTING SECTION C SCALE 1:50

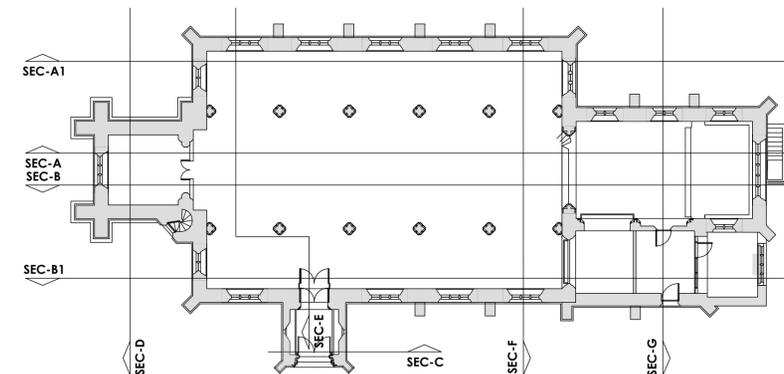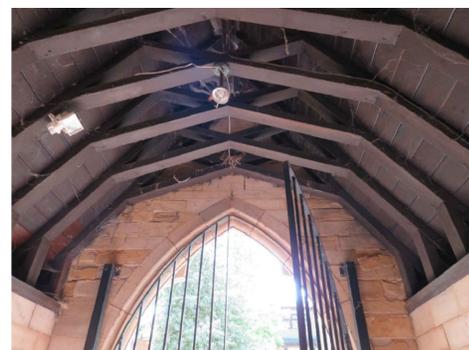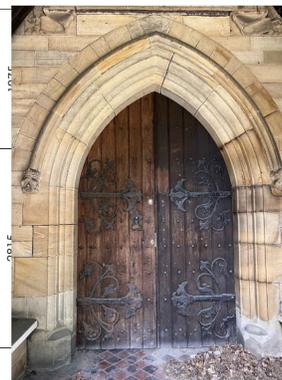

SECTION REFERENCE PLAN SCALE 1:100

Rev	Date	Details	Drawn	Checked
PLANNING				
Project/Client		Project No.		
Church of Holy Innocents		22-111		
Vicarage Road		Dwg No.		
Dewsbury, WF12 9PD		A08		
		Rev		
Drawing:		Scale:		
G.A. Information		A/S @A1		
Sections As Existing (sht 3)		Drawn By: Date:		
Section A1, B1 & C-C		s.c. Jun 22		
		Checked By: Date:		

SCIPROPERTY

SC1 Property Limited
The Studio, Flockton Chapel, Barnsley Road, Flockton, WF4 4DP
t: +44 1924 566980
e: studio@sc1property.co.uk
w: www.sc1property.co.uk

SC1 Property Limited. Contractors must work only to figured dimensions which are to be checked on site.
Registered Office: The Studio, Flockton Chapel, Barnsley Road, Flockton, WF4 4DP. Registered Number: 12930591
STANDARD NOTES:
• Contractor must verify all dimensions on site before commencing any work or shop drawings.
• If the drawing records details taken in any work, the building designers are to be informed before work is started.
• Any figured dimensions to be taken from this drawing. Do not scale off the drawing.
• Drawing based on Ordnance Survey and/or existing record drawings - design and drawing content subject to Site Survey Structural Survey, Site Investigations, Planning and Statutory Requirements and Approvals.