



PROPOSED SECTION E-E SCALE 1:50
 0 0.5 1.0 1.5 2.0 2.5
 meters 1:50 scale

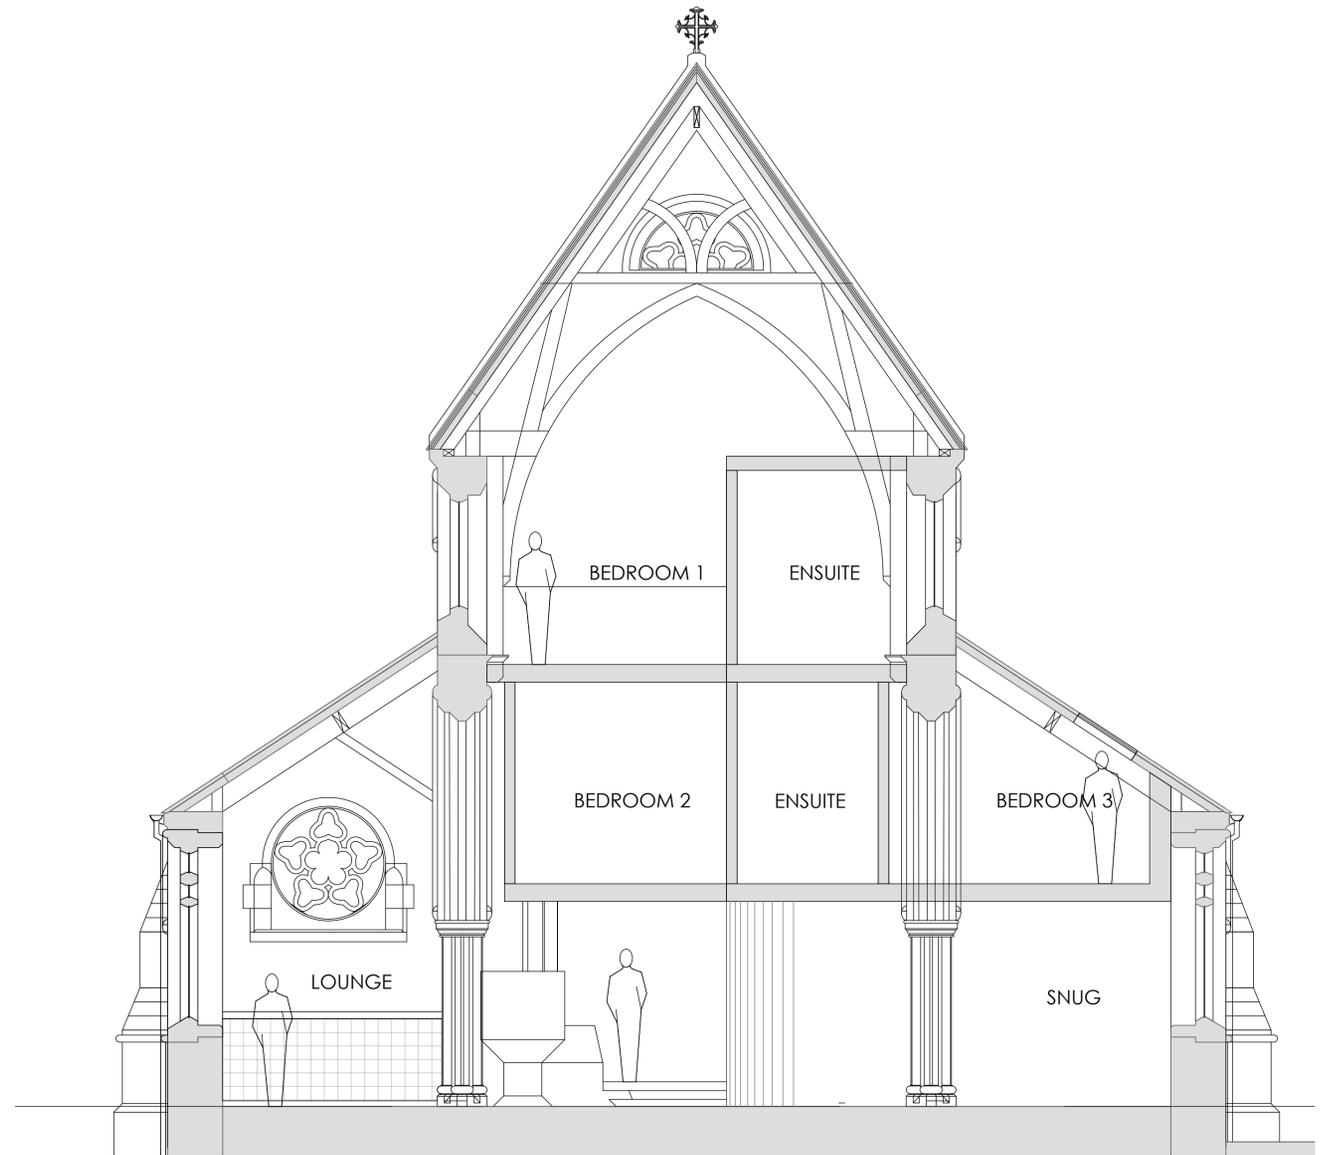

PROPOSED SECTION F-F SCALE 1:50

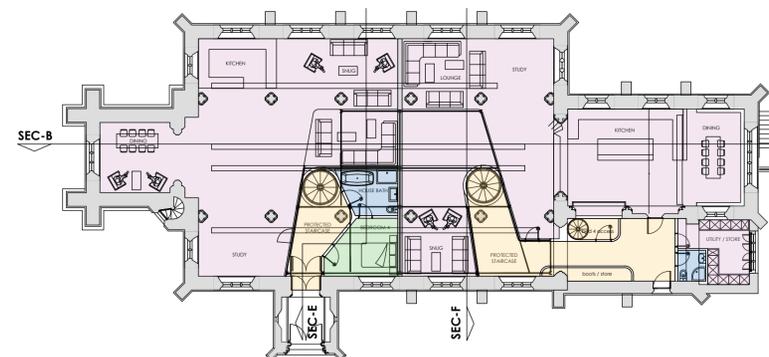

SECTION REFERENCE PLAN SCALE 1:100

Rev	Date	Details	INTERNAL LAYOUTS UPDATED DISCUSSIONS WITH PLANNING DEPARTMENT	FOLLOWING	-	-
A	10.01.25					

Issued To: PLANNING

Project/Client:	Church of Holy Innocents	Project No:	22-111
	Vicarage Road	Dwg No:	A18
	Dewsbury, WF12 9PD	Rev:	A
Drawing:	G.A. Information	Scale:	A/S @A1
	Sections As Proposed (sht 2)	Drawn By:	s.c.
	Section E-E & F-F	Date:	Jun 23
		Checked By:	Date:

SCIPROPERTY

SC1 Property Limited
 The Studio, Flockton Chapel, Barnsley Road, Flockton, WF4 4DP.
 t +44 1924 566980
 e studio@sc1property.co.uk
 w www.sc1property.co.uk

© SC1 Property Limited. Contractors must work only to figured dimensions which are to be checked on site.
 Registered Office: The Studio, Flockton Chapel, Barnsley Road, Flockton, WF4 4DP. Registered Number: 1205057
 STANDARD NOTES:
 • Contractor must verify all dimensions on site before commencing any work or shop drawings.
 • If this drawing exceeds board's sizes in any view, the building appears are to be informed before works started.
 • Only figured dimensions to be taken from this drawing. Do not scale off this drawing.
 • Drawing based on Ordnance Survey and/or existing record drawings - design and drawing content subject to site survey, structural survey, site investigations, planning and building requirements and approvals.