


NOTE: ALL DIMENSIONS SHOWN ARE PROVISIONAL DIMENSIONS ONLY & SHOULD NOT BE READ AS EXACT MEASUREMENTS. THESE MAY NEED TO BE ALTERED DUE TO SITE CONSTRAINTS/ INSPECTION
 THE DRAWINGS AND DESIGN ARE THE COPYRIGHT OF LDL LTD & SHOULD NOT BE RE-PRODUCED WITHOUT PRIOR PERMISSION

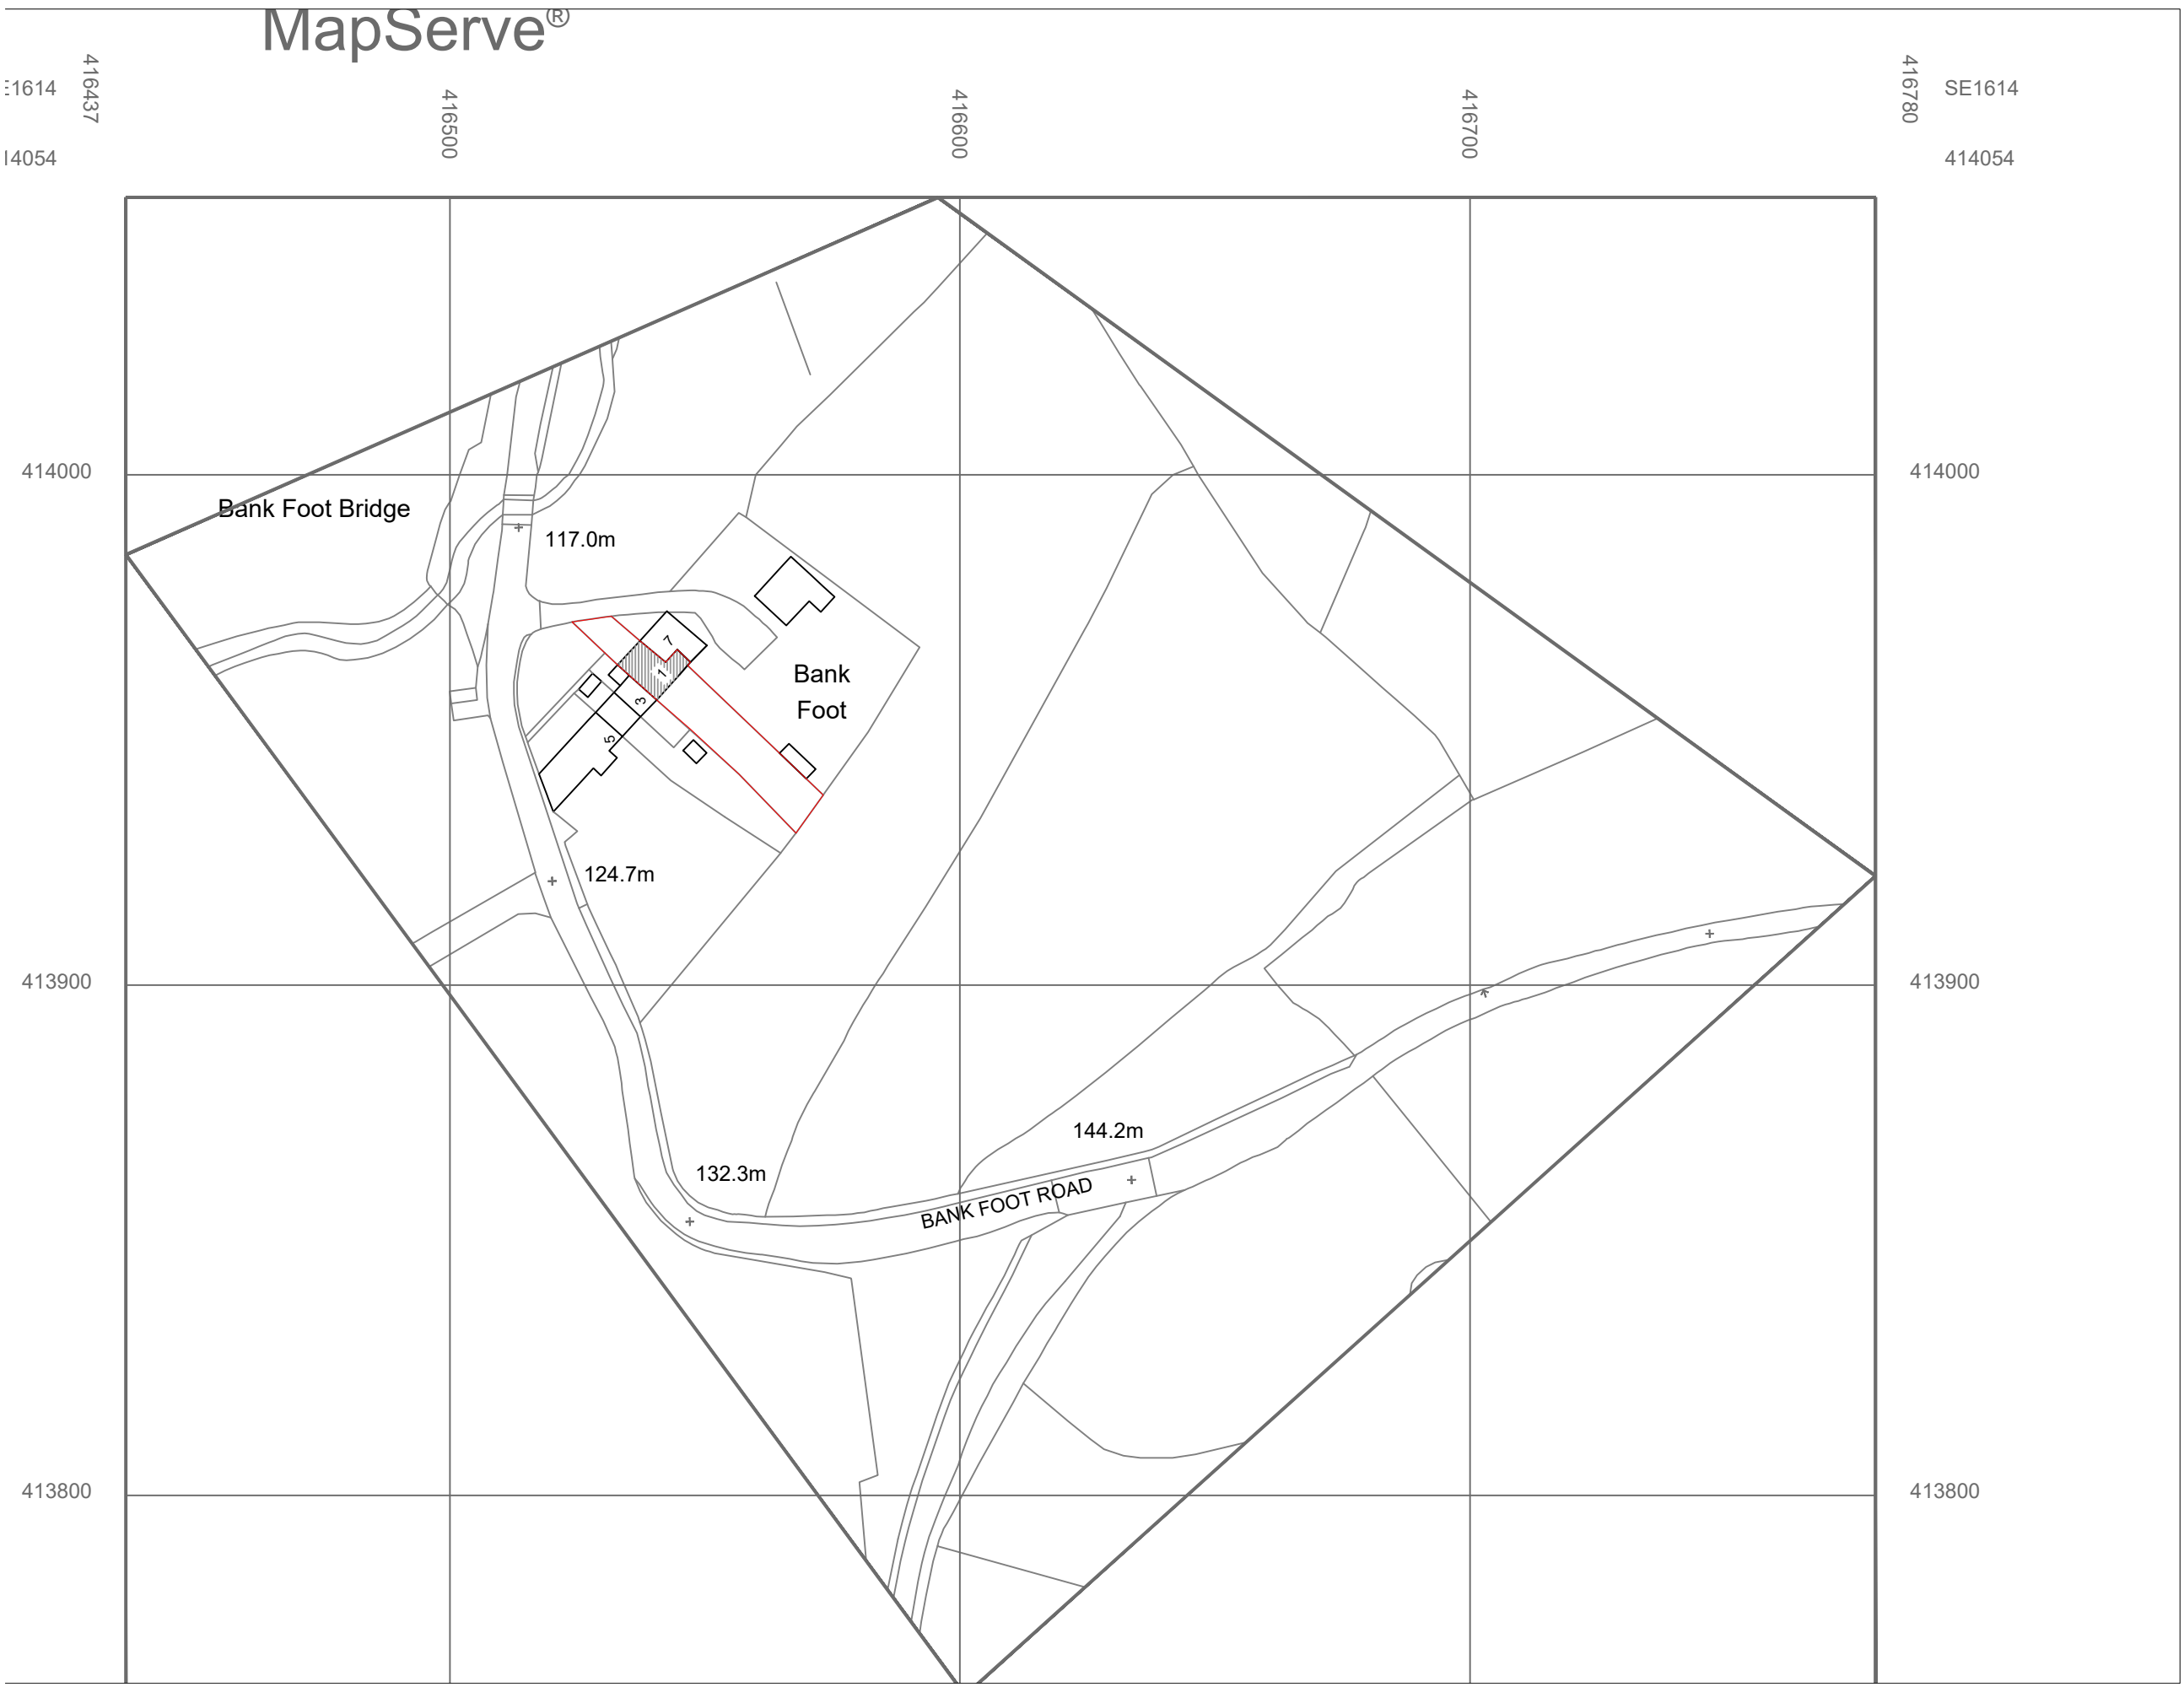

DRAWING DESCRIPTION		
PLANS AND ELEVATIONS AS EXISTING		
JOB TITLE		
1 BANK FOOT LANE		
CLIENT		
MISS AMY FOREMAN		
DRAWN BY		SCALE 1:1250 @ A4
DATE	DRAWING NO.	REVISION
MAY 2023	90-01	.
CHECKED		

