

ARCHITECTURE | PLANNING | DESIGN


Malkin Farm
Brow Lane
Holmfirth
HD9 2RJ
07946872499
paul@paulmatthewsarchitectural.co.uk
www.paulmatthewsarchitectural.co.uk

Company Registration Number: 09898149 – Company
Registered in England and Wales

Do not scale from drawing, use figured
dimensions only.

All dimensions must be checked and verified on
site prior to commencement
of works and architect to be notified of any
discrepancies.

The copyright for these drawings remains the
property of Paul MatthewsArchitectural Ltd.
They must not be reproduced in any way without
prior written consent from the originator (Paul
MatthewsArchitecturalLtd).

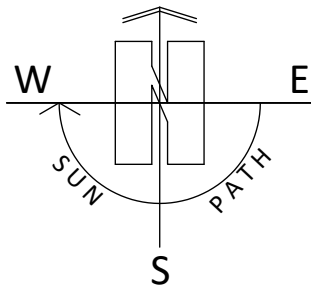


Project
First Floor Extension and Alterations to Dwelling at
16 Butterley Lane, New Mill, Holmfirth HD9 7EZ
Client

Mr & Mrs P Hissett

Drawing Title/Issue

Existing Block Plan

scale	date	sheet size	dwg. no.
1:500	01/2025	A4	25/1111/02

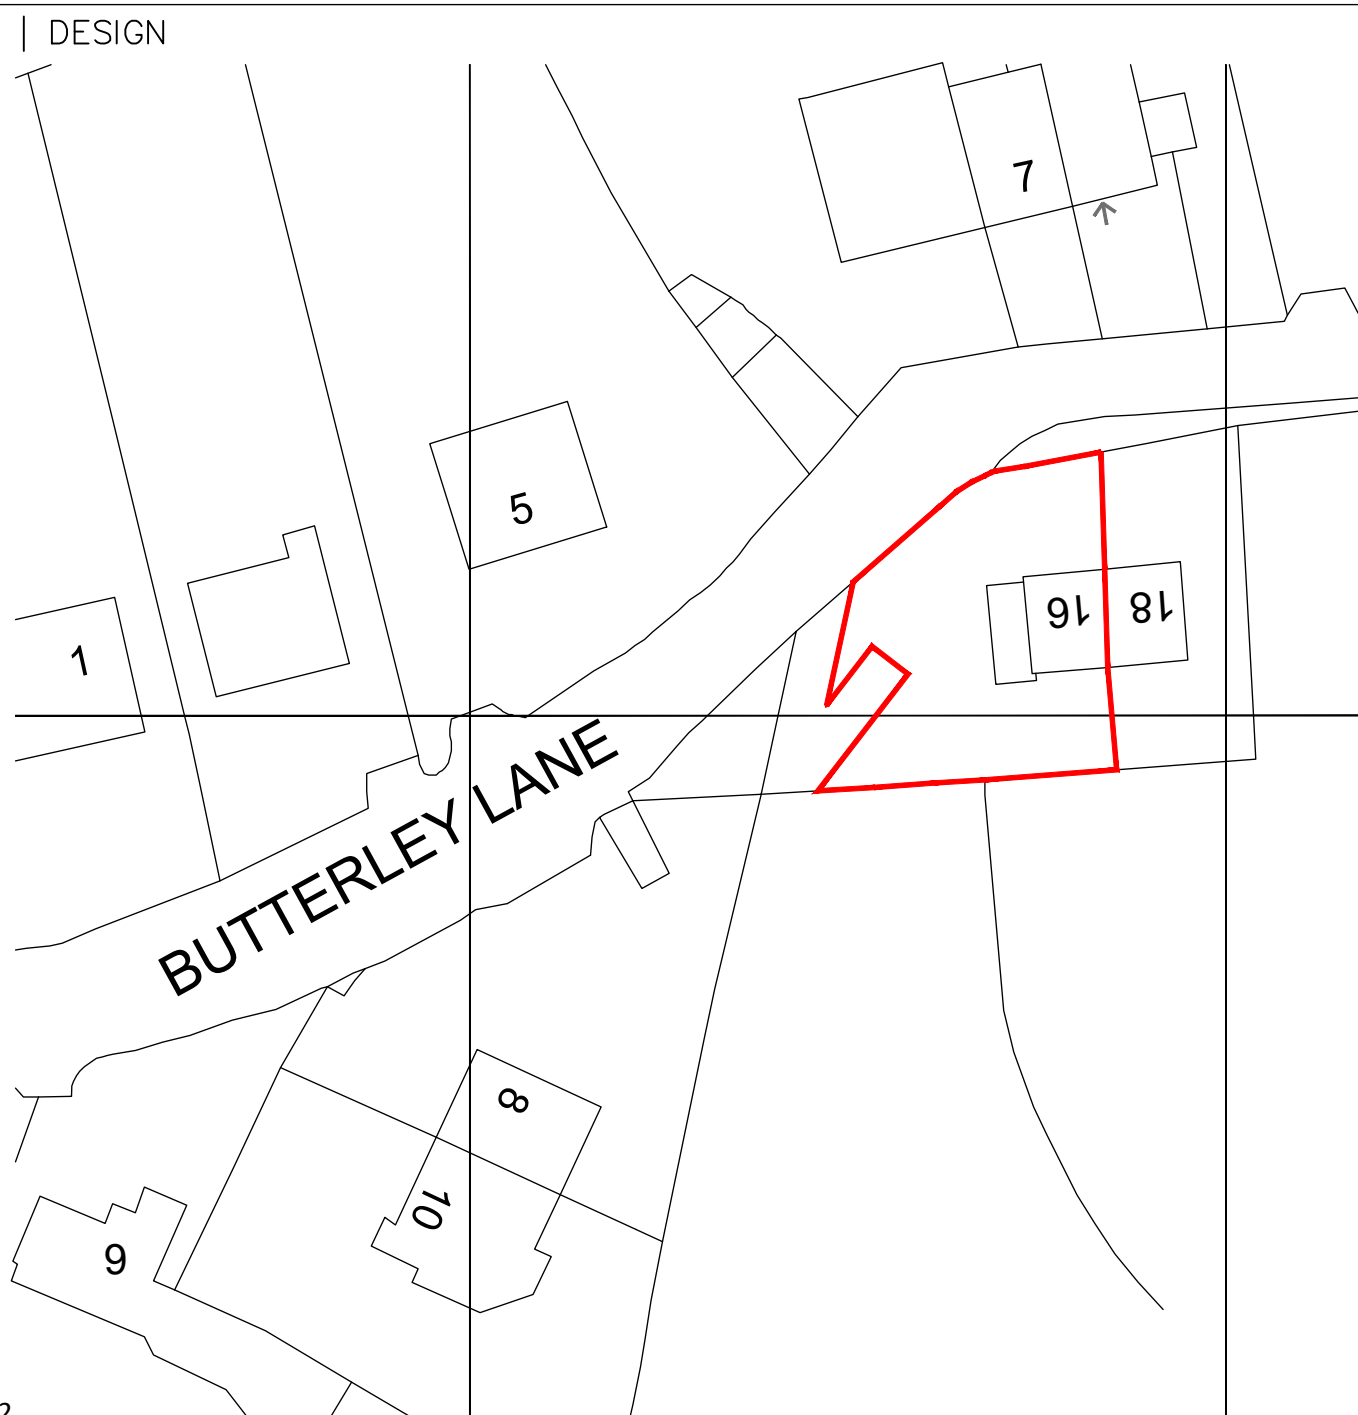

1:500