


TO BE PRINTED IN COLOUR

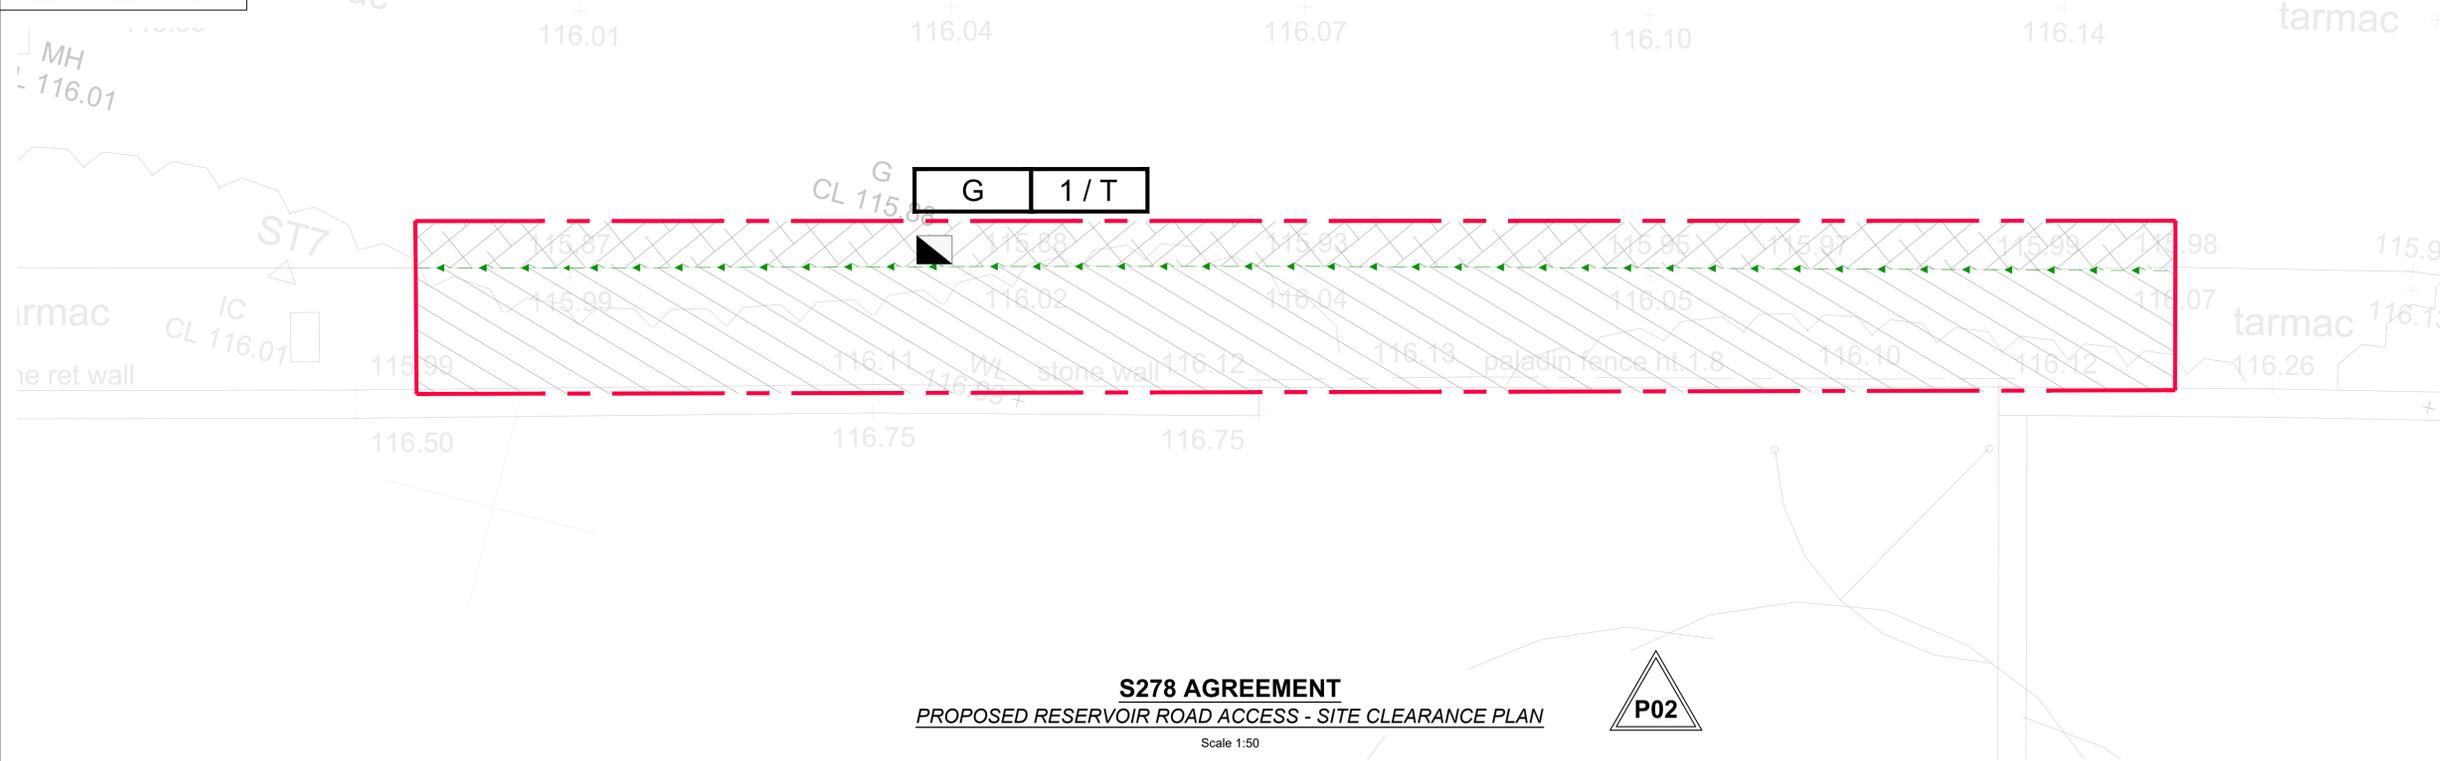

**S278 AGREEMENT**  
**PROPOSED RESERVOIR ROAD ACCESS - SITE CLEARANCE PLAN**  
 Scale 1:50



**ITEM REFERENCE LIST**

AC	DENOTES ACCESS CHAMBER (SERVICES)
BL	DENOTES BOLLARD
CD	DENOTES CHANNEL DRAIN
G	DENOTES GULLY
LP	DENOTES LAMP POST
MH	DENOTES MANHOLE
TP	DENOTES TELECOMMS POLE


**APPROX. AREAS OF REMOVAL**

CARRIAGEWAY	≈16m <sup>2</sup> TO BE REMOVED
FOOTWAY	≈41m <sup>2</sup> TO BE REMOVED
KERBING	≈25m TO BE REMOVED



**LEGEND**

- DENOTES EXISTING ADOPTED HIGHWAY BOUNDARY - SHOWN INDICATIVELY. EXACT BOUNDARY TO BE CONFIRMED BY LHA.
- DENOTES PROPOSED EXTENTS OF AREA TO BE ADOPTED (S278 AGREEMENT)
- DENOTES SITE CLEARANCE REFERENCE TABLE WHERE:
  - A = ITEM DESCRIPTION/ UNIQUE REFERENCE (A - SET ASIDE FOR RE-USE) (T - CONTRACTOR TO REMOVE) (R - TO REMAIN)
  - B = QUANTITY
  - C = DESTINATION
- DENOTES EXISTING SERVICE COVER/ GULLY COVER
- DENOTES EXISTING FOOTWAY TO BE REMOVED & CONSTRUCTED AS PROPOSED.
- DENOTES EXISTING CARRIAGEWAY TO BE REMOVED & CONSTRUCTED AS PROPOSED.
- DENOTES EXISTING KERB, BEDDING AND BACKING TO BE REMOVED OFF SITE

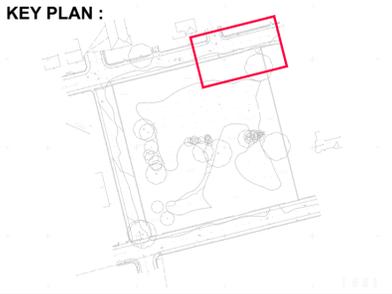

- NOTES :**
- IF THIS DRAWING HAS BEEN RECEIVED ELECTRONICALLY IT IS THE RECIPIENTS RESPONSIBILITY TO PRINT THE DOCUMENT TO THE CORRECT SCALE.
  - ALL DIMENSIONS ARE IN MILLIMETRES UNLESS STATED OTHERWISE. IT IS RECOMMENDED THAT INFORMATION IS NOT SCALED OFF THIS DRAWING.
  - THIS DRAWING SHOULD BE READ IN CONJUNCTION WITH ALL OTHER RELEVANT DRAWINGS AND SPECIFICATIONS.
  - ANY DISCREPANCIES NOTED ON SITE ARE TO BE REPORTED TO THE ENGINEER IMMEDIATELY.

**PRELIMINARY DRAWING ISSUE**

P02	DETAILS UPDATED TO SUIT COMMENTS RECEIVED FROM LHA	JF	03.02.25
P01	PRELIMINARY DRAWING ISSUE	JF	14.10.24
rev	amendments	by	date



Client : **ASH MARTIN CONSTRUCTION**

Project : **FREDRICK FINLAY CARE HOME, OXFORD ROAD, DEWSBURY**

Title : **S278 AGREEMENT PROPOSED RESERVOIR STREET ACCESS - SITE CLEARANCE PLAN**

Drawing Status :	Date Created :	Drawing Scale :
<b>PRELIMINARY</b>	<b>SEPT '24</b>	<b>AS SHOWN</b>
Project Number   Originator   Vol.   Level   Type   Role   Number	Rev :	
<b>LE-161 - CCS- 01 - XX - DR - S - 0121</b>	<b>P02</b>	
Project Leader :	Drawn By :	Initial Review :
<b>JB</b>	<b>JF</b>	<b>JB</b>