




IF IN ANY DOUBT PLEASE ASK THE ARCHITECT FOR CLARIFICATION.  
DO NOT SCALE FROM DRAWING. ALL DIMENSIONS TO BE CHECKED ON SITE  
THE COPYRIGHT FOR THESE DRAWINGS REMAINS THE PROPERTY OF THE ARCHITECT. THEY MUST NOT BE REPRODUCED IN ANY WAY WITHOUT THE ARCHITECTS PRIOR WRITTEN CONSENT

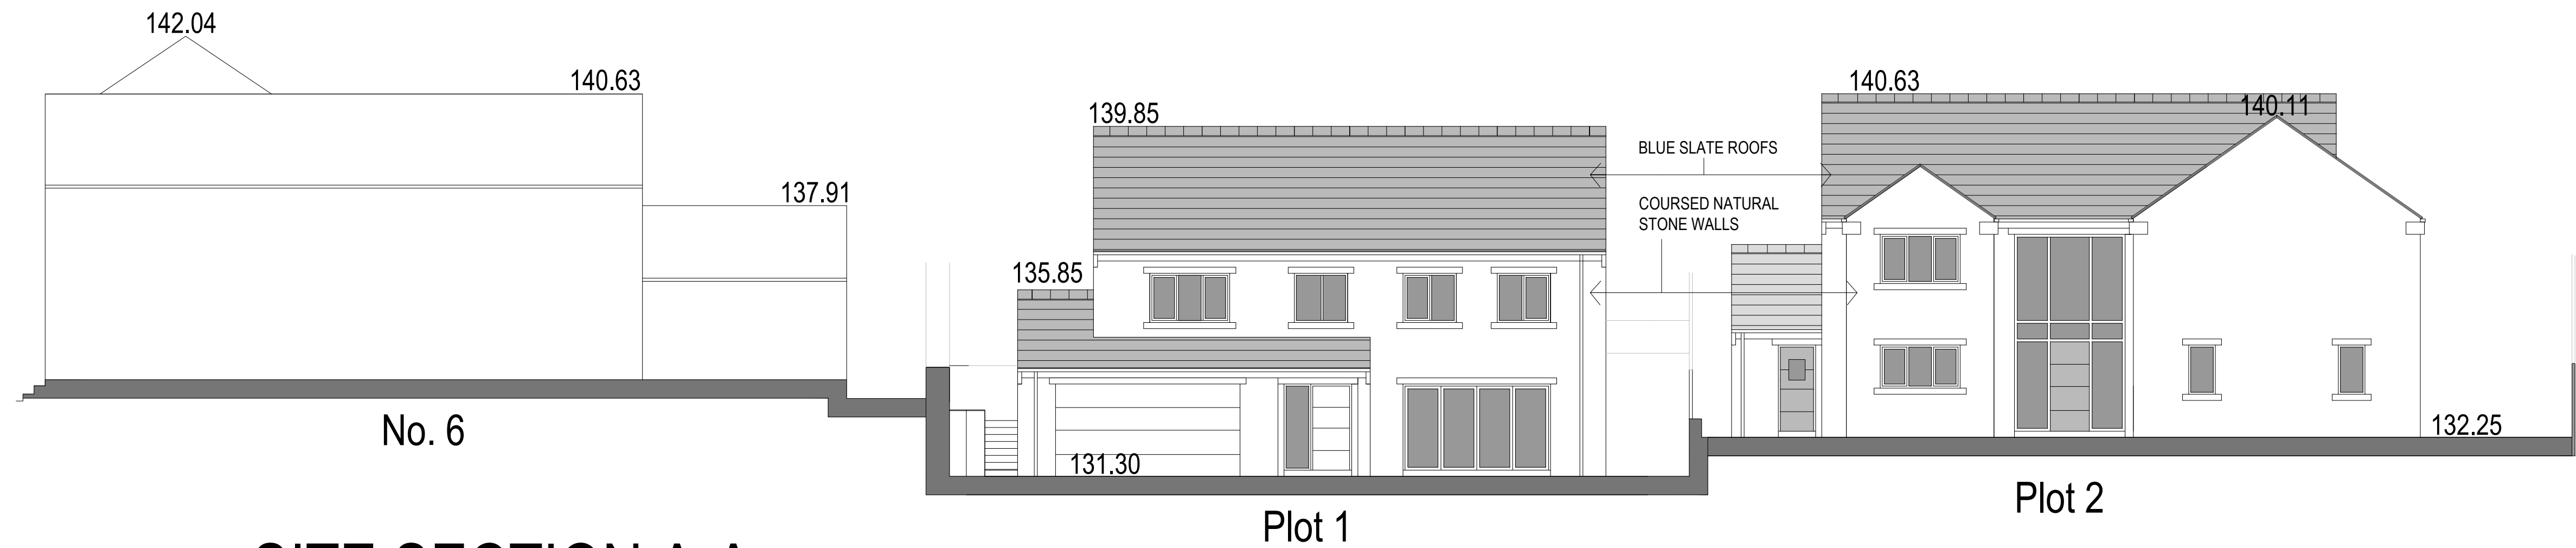


SITE SECTION A-A

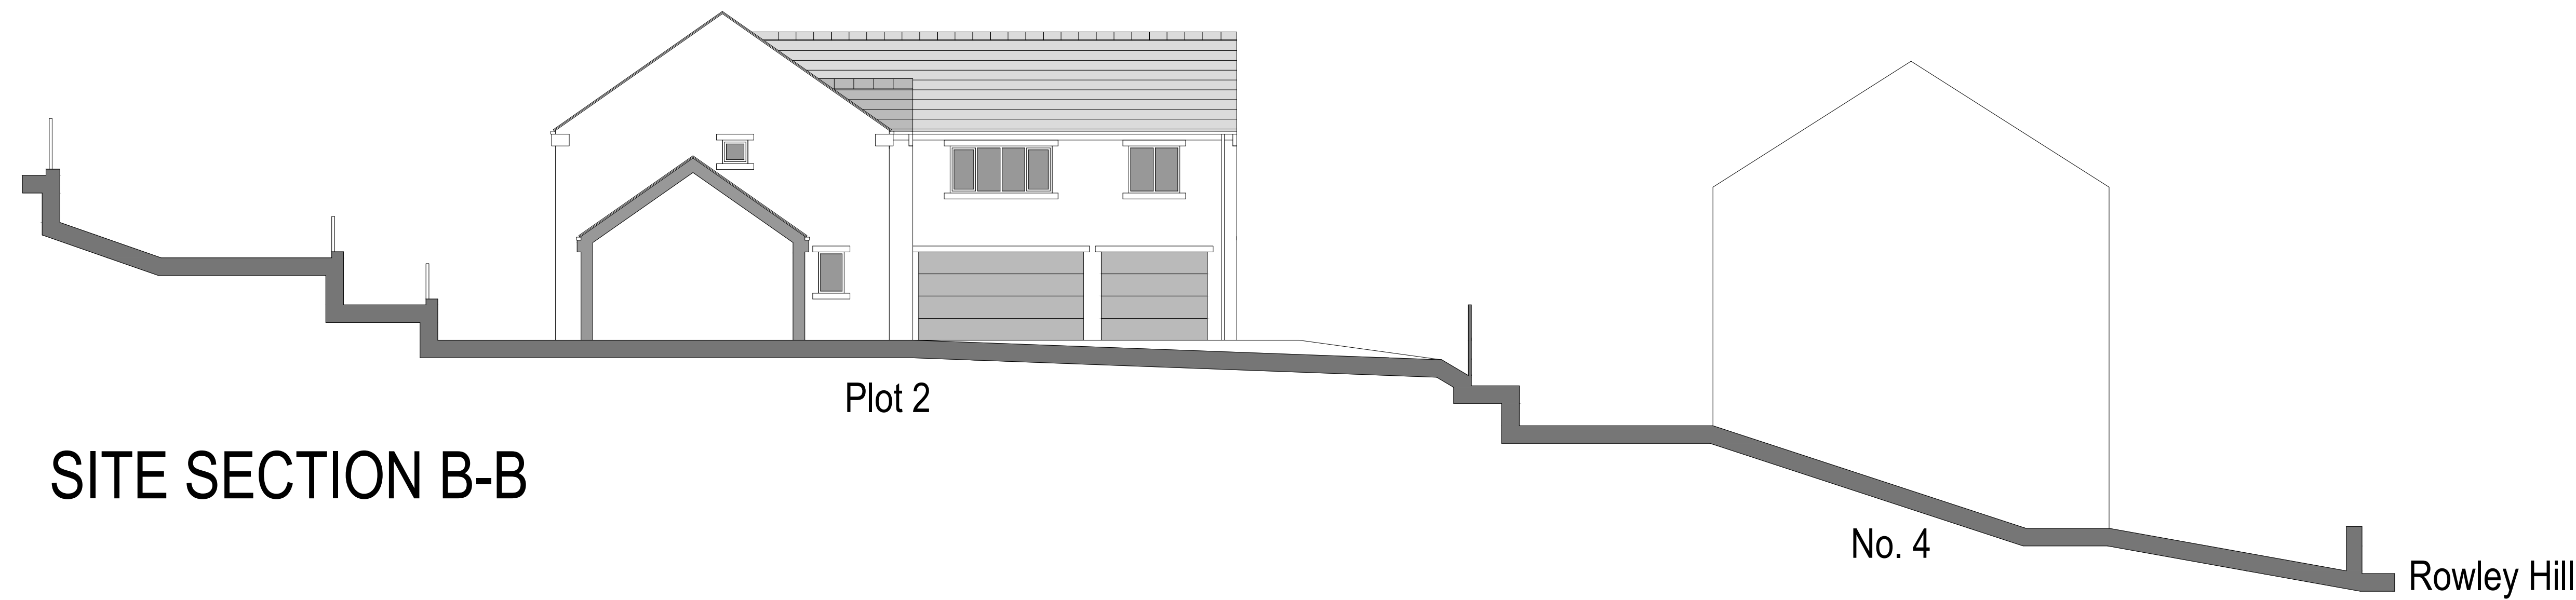

SITE SECTION B-B

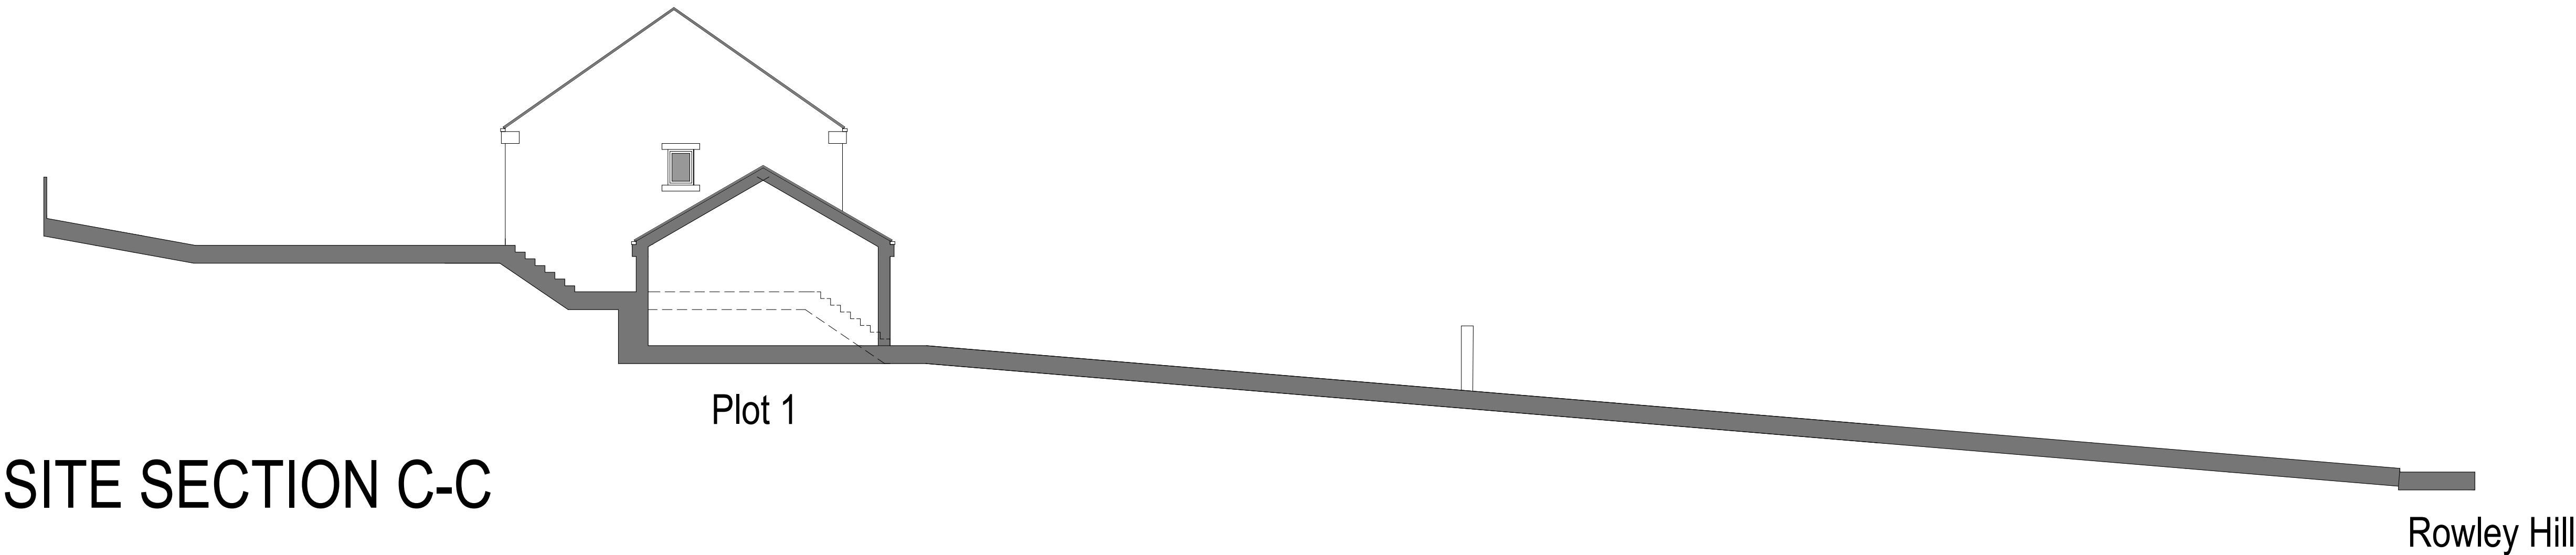

SITE SECTION C-C

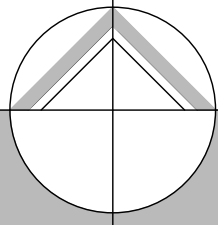

northern design  
partnership

Chartered Architects  
The Chapel, Millmoor Road,  
Meltham, Holmfirth, HD9 5JU

www.northerndesignpartnership.co.uk  
Instagram: @northerndesignp  
Telephone: (01484) 854848

|             |                                                                                         |             |       |
|-------------|-----------------------------------------------------------------------------------------|-------------|-------|
| client      | SELECT DEVELOPMENTS                                                                     |             |       |
| project     | PROPOSED DWELLINGS<br>ADJACENT TO 6 ROWLEY HILL<br>FENAY BRIDGE<br>HUDDERSFIELD HD8 0JF |             |       |
| drawing     | SITE SECTIONS                                                                           |             |       |
| revision    | notes                                                                                   | date        | drawn |
| *           | *                                                                                       | *           | *     |
|             |                                                                                         |             |       |
|             |                                                                                         |             |       |
|             |                                                                                         |             |       |
|             |                                                                                         |             |       |
| scale :     | 1:100 AT A1                                                                             | 10.24       | PB    |
| project no. | 2326                                                                                    | drawing no. | 04    |
|             |                                                                                         |             |       |