


IF IN ANY DOUBT PLEASE ASK THE ARCHITECT FOR CLARIFICATION.
DO NOT SCALE FROM DRAWING. ALL DIMENSIONS TO BE CHECKED ON SITE.
THE COPYRIGHT FOR THESE DRAWINGS REMAINS THE PROPERTY OF THE ARCHITECT. THEY MUST NOT BE REPRODUCED IN ANY WAY WITHOUT THE ARCHITECTS PRIOR WRITTEN CONSENT.


LOCATION FOR
SOLAR / PV PANELS

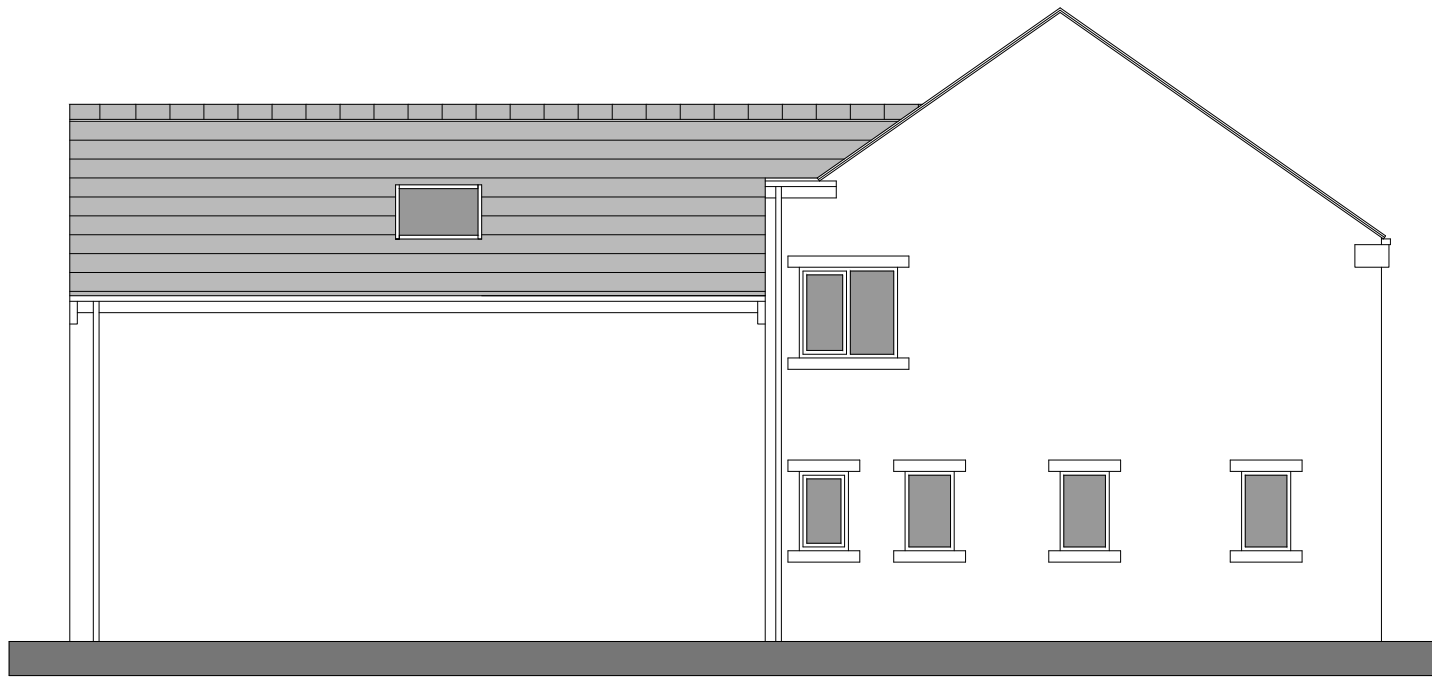


SE ELEVATION




NE ELEVATION

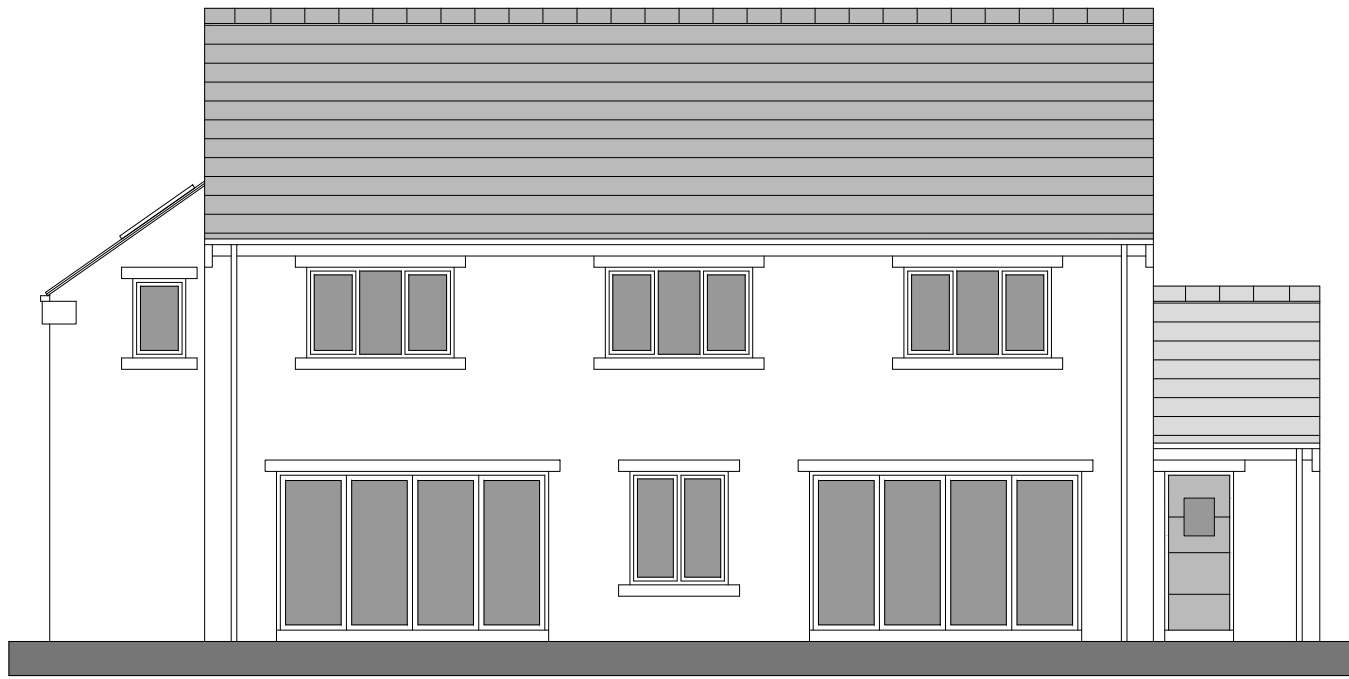

NW ELEVATION

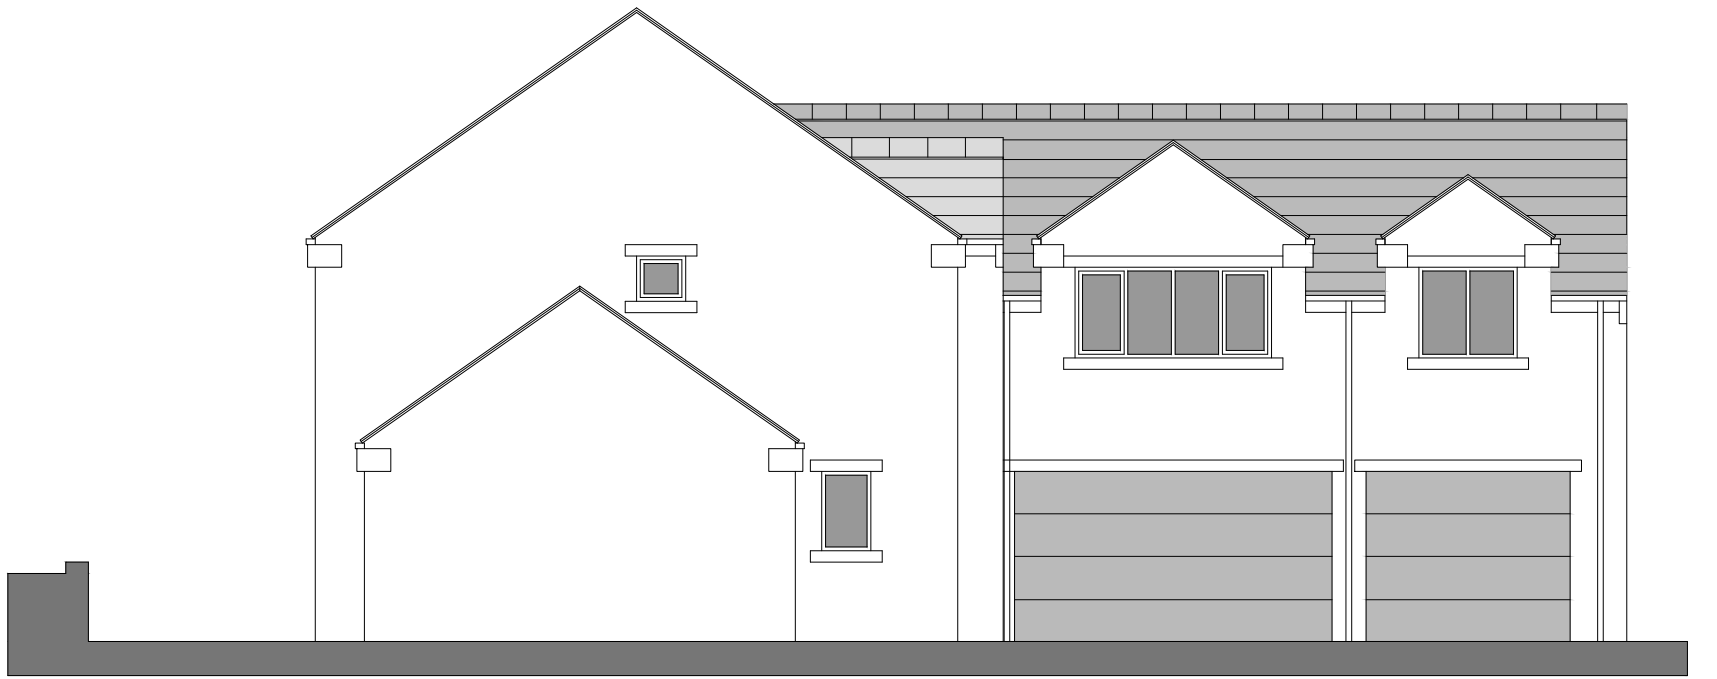


SW ELEVATION

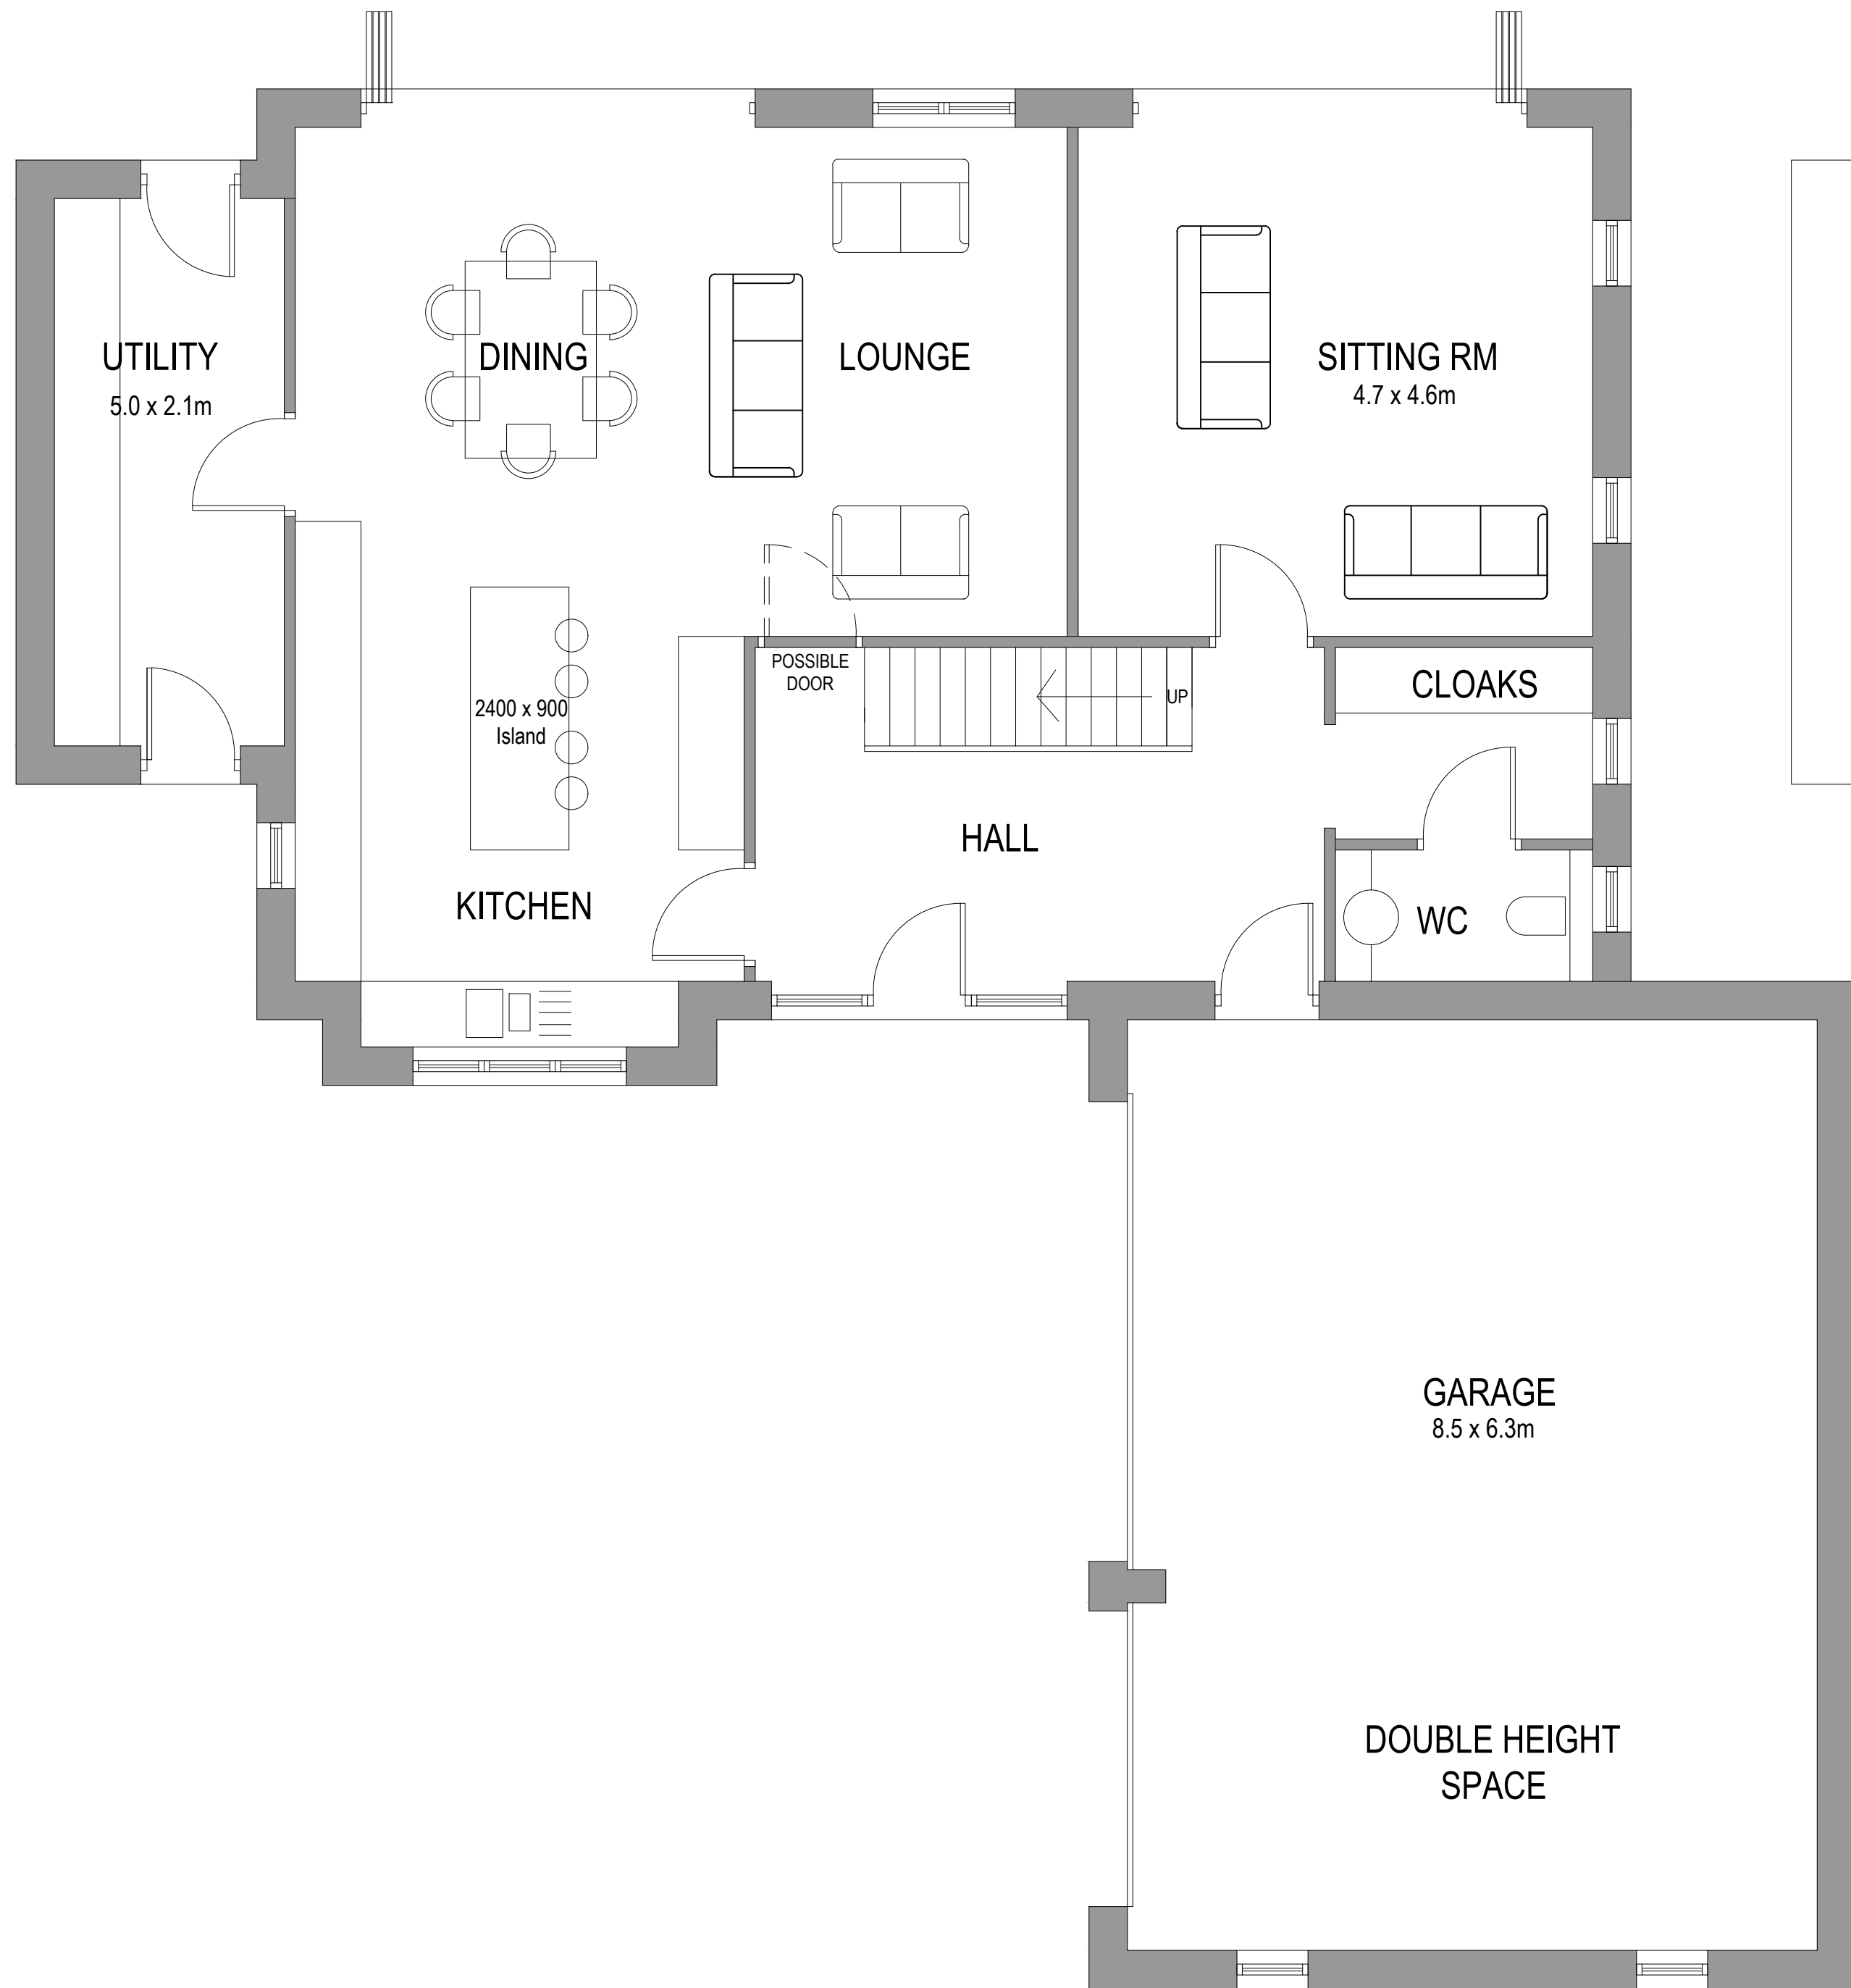

GROUND FLOOR LAYOUT



FIRST FLOOR LAYOUT

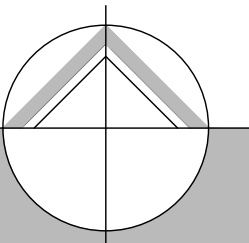

northern design
partnership

Chartered Architects
The Chapel, Millmoor Road,
Meltham, Holmfirth, HD9 5JU

www.northerndesignpartnership.co.uk
Instagram: @northerndesignp
Telephone: (01484) 854848

client	SELECT DEVELOPMENTS		
project	PROPOSED DWELLINGS ADJACENT TO 6 ROWLEY HILL FENAY BRIDGE HUDDERSFIELD HD8 0JF		
drawing	PROPOSED PLANS AND ELEVATIONS PLOT 2		
revision	notes	date	drawn
A	GARAGE / BEDROOM 1 ROOF LOWERED	08.25	PB
scale :	1:50 AND 1:100 AT A1	10.24	PB
project no.	2326	drawing no.	02
		revision	A