


Proposed site plan

0m 3m 6m 9m

Blue line – 6cm = 9m



Scale @ A4 – 1cm = 1.5m

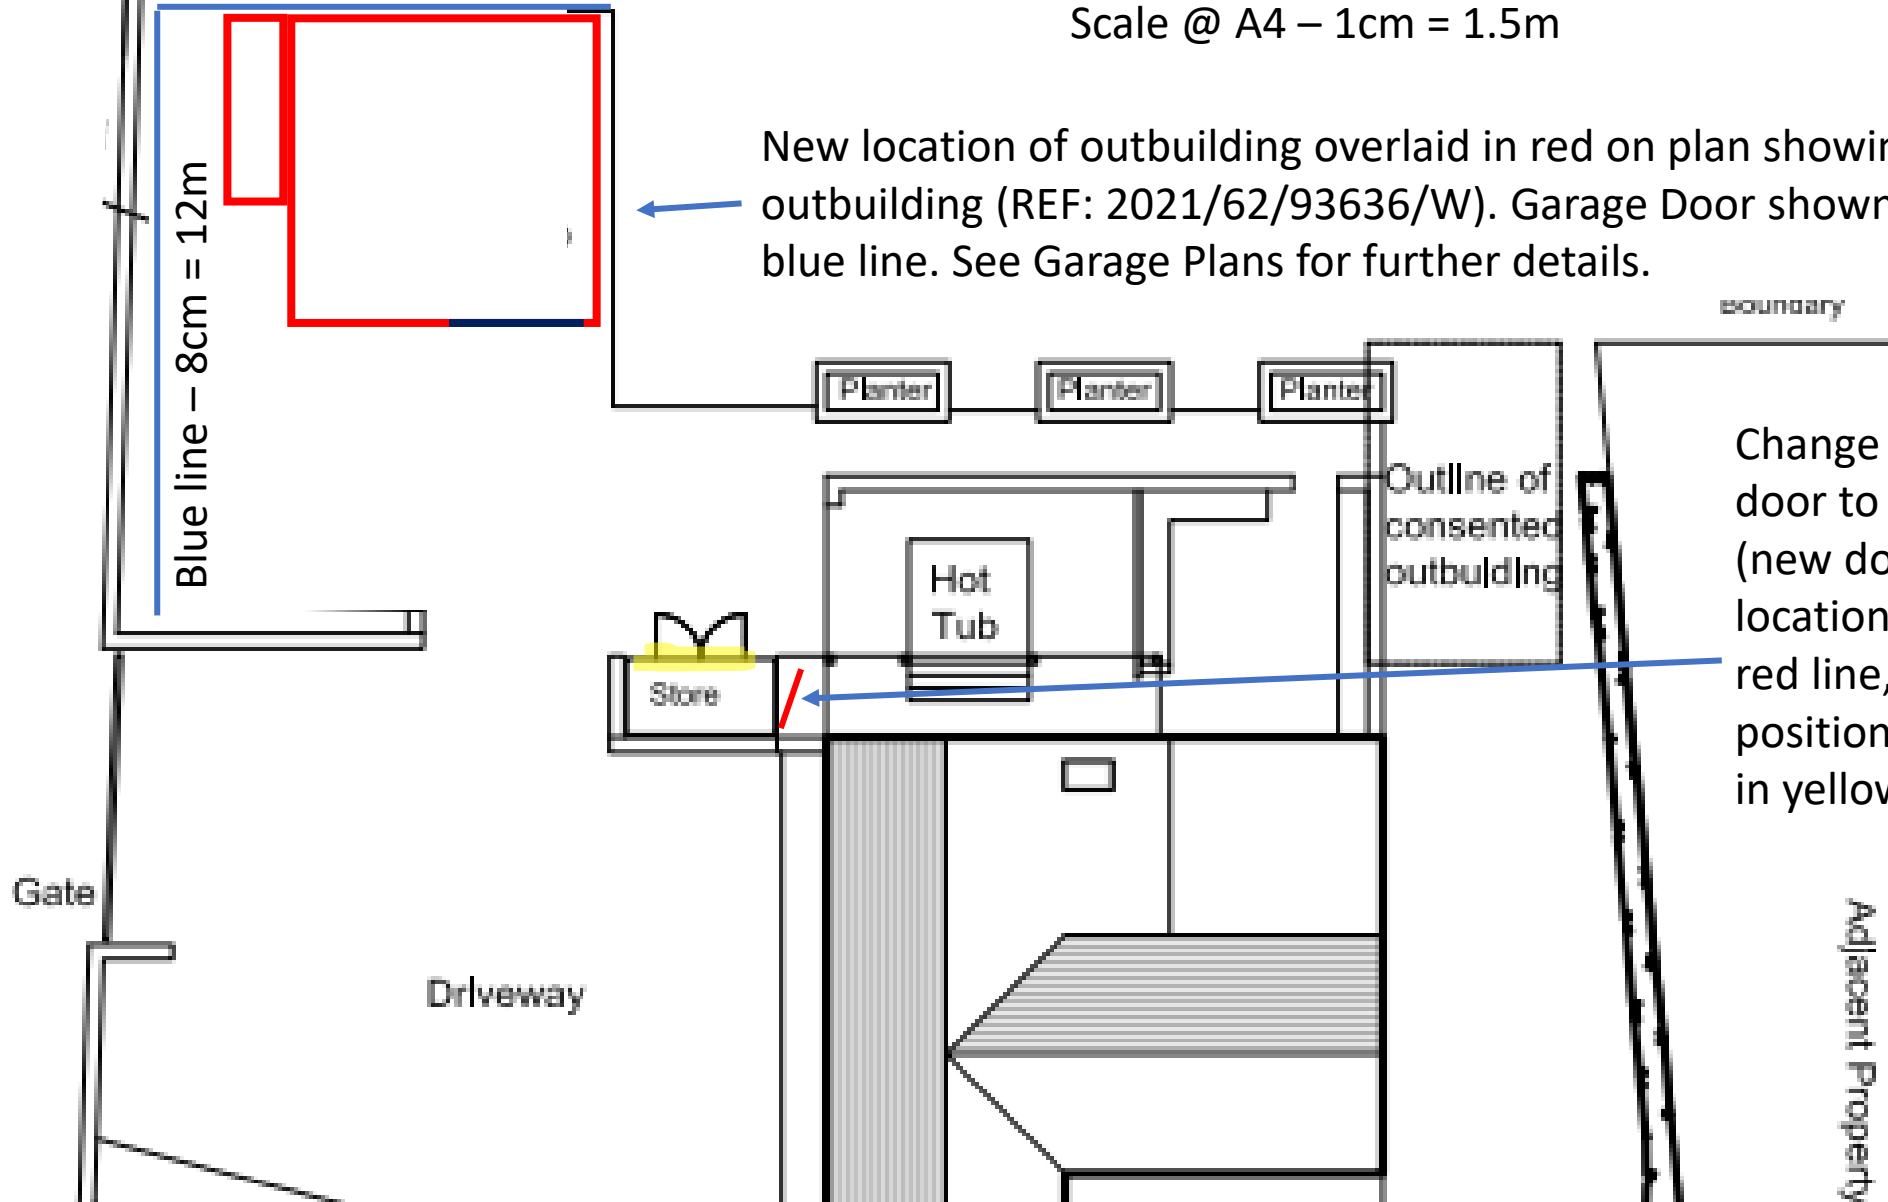

New location of outbuilding overlaid in red on plan showing old outbuilding (REF: 2021/62/93636/W). Garage Door shown as blue line. See Garage Plans for further details.

boundary

Outline of consented outbuilding

Change in location of door to access store (new door in location shown by red line, old door position highlighted in yellow).

Adjacent Property

Gate

Driveway

Store

Hot Tub

Planter

Planter

Planter