




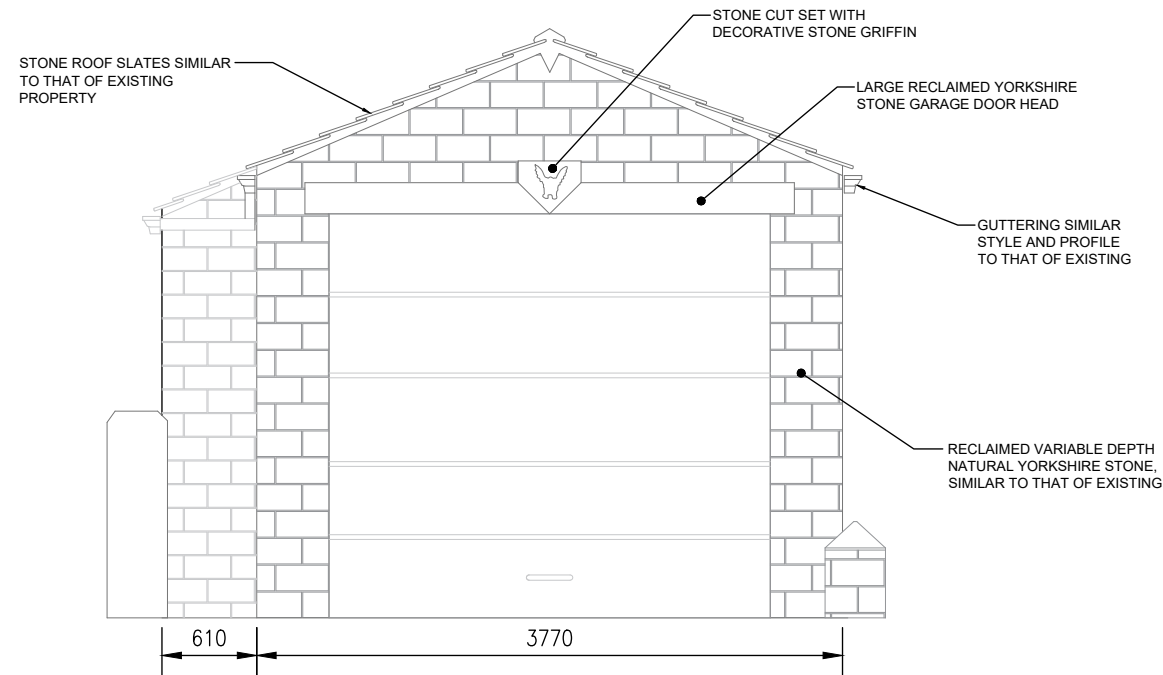


SECTION A-A (REF EX.03)

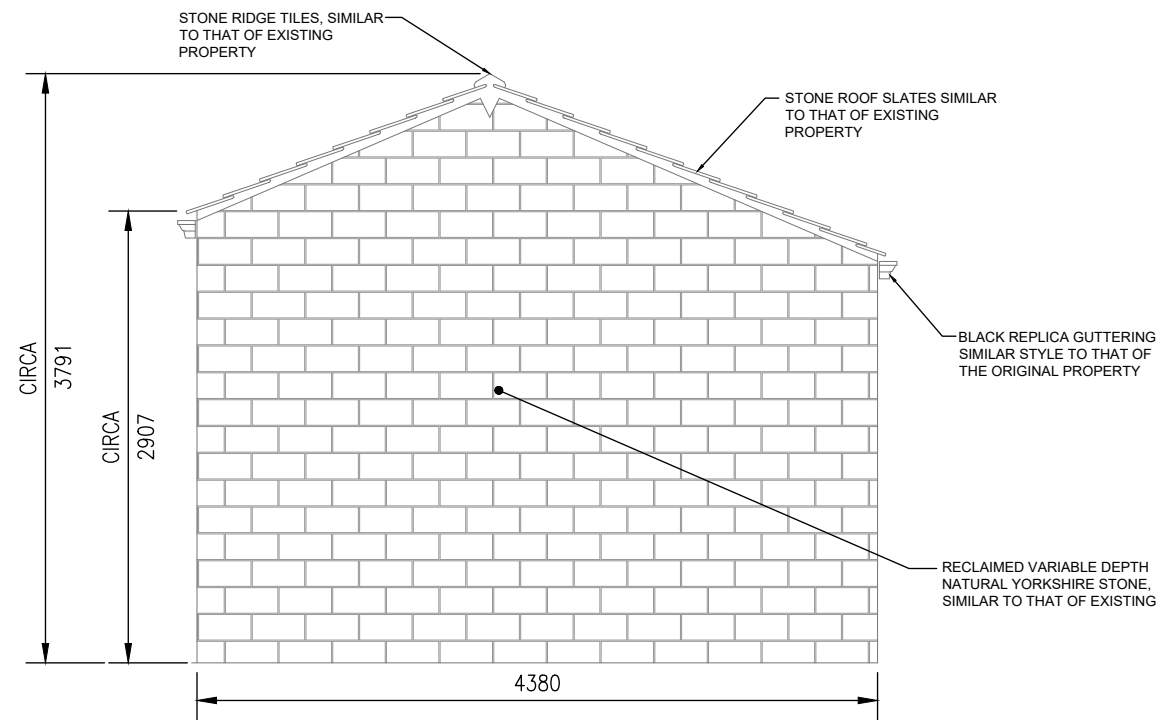


SECTION B-B (REF EX.03)

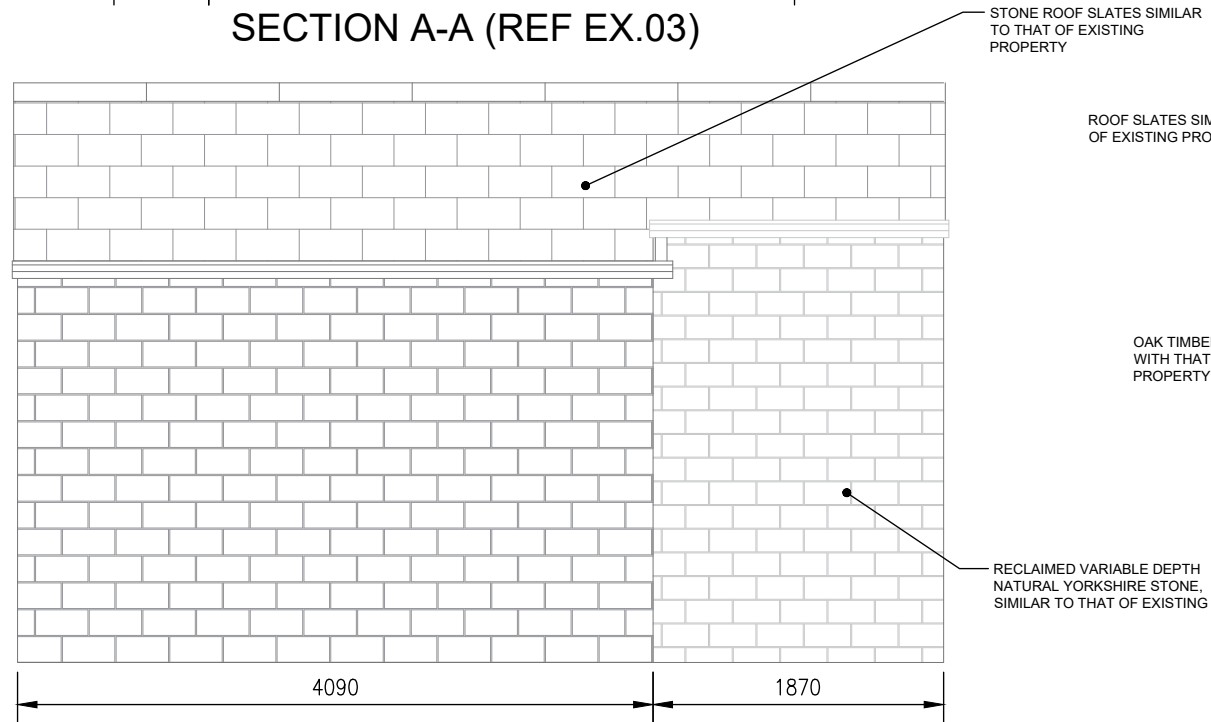


SECTION C-C (REF EX.03)

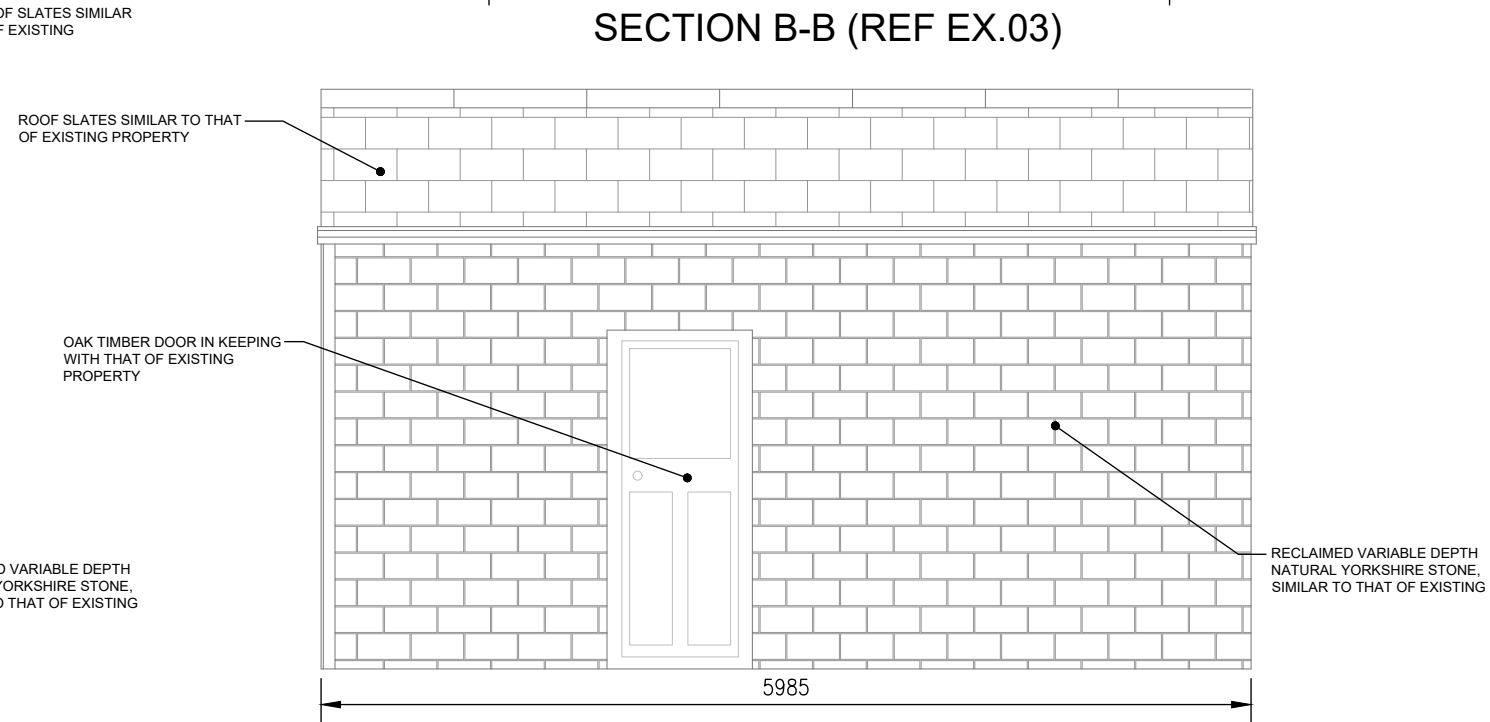

SECTION D-D (REF EX.03)

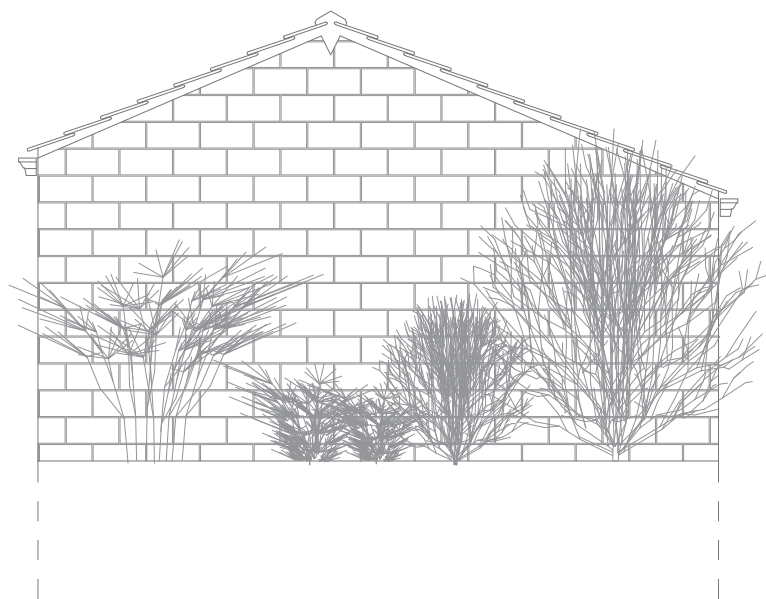

ELEVATION A-A (REF EX.04)

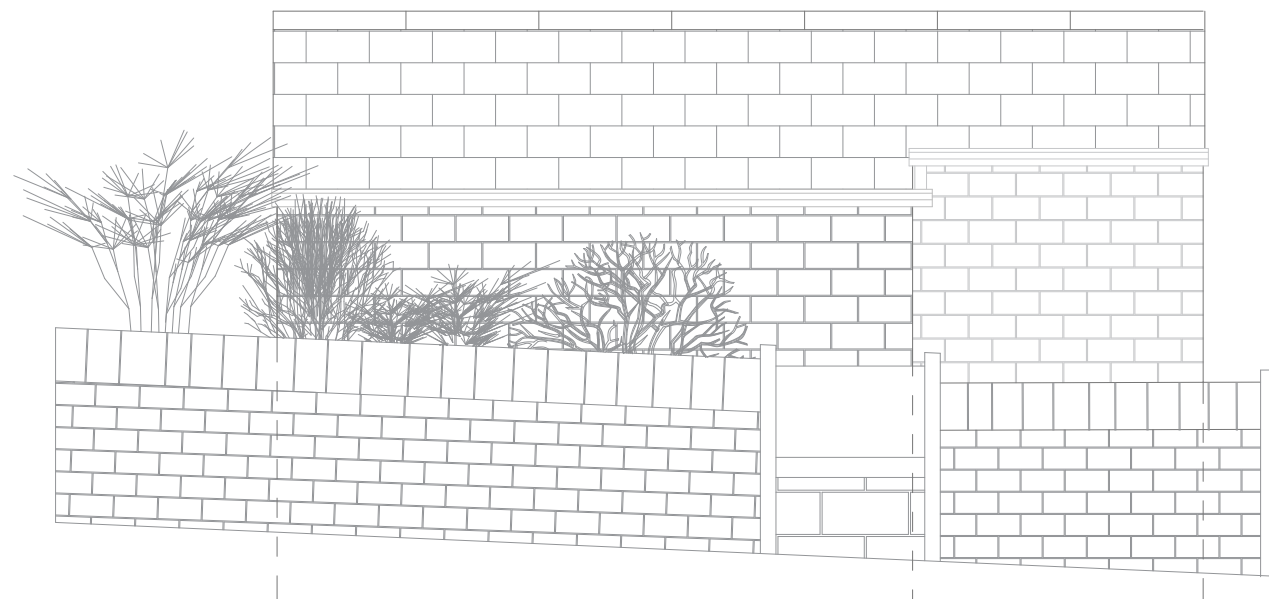

ELEVATION B-B (REF EX.04)

Notes:

1. DO NOT SCALE OFF THIS DRAWING – USE FIGURED DIMENSIONS ONLY.
2. ALL DIMENSIONS ARE IN mm UNLESS OTHERWISE STATED.
3. THIS DRAWING IS TO BE USED IN CONJUNCTION WITH ANY OTHER RELEVANT DRAWINGS RELATION TO THIS PROJECT.
4. ALL DETAILS AND DIMENSIONS ARE TO BE CONFIRMED ON SITE, PRIOR TO ANY WORK COMMENCING AND THE ORDERING OF ANY MATERIALS.
5. THESE DRAWINGS ARE TO BE USED FOR PLANNING PURPOSES ONLY AND SHOULD NOT BE BUILT FROM. HDS ACCEPTS NO RESPONSIBILITY FOR ANY DEFECTS / ISSUES THAT MAY ARISE FROM USING THESE PLANNING DRAWINGS FOR CONSTRUCTION PURPOSES.

Rev	Drawn	Date	Remarks/Comments
Client: S. WIMPS			
Project: 3 PIKE LAW			
Location: SCAPEGOAT HILL			
Dwg Title: GARAGE - SECTIONS & ELEVATIONS			
Scale @ A3: 1:50		Status: PROVISIONAL	
		Heatherington Design Solutions	
		11 Brook Lane, Golcar Huddersfield, HD7 4JA United Kingdom JoeHDS@Hotmail.com 07447933494	
HEATHERINGTON DESIGN SOLUTIONS			
Drawn: J.L.H	Date: 19.08.19	App: LM	Date: 19.08.19
Dwg No: HD.19.11.EX.05			Rev: -