



Notes:


- DO NOT SCALE OFF THIS DRAWING – USE FIGURED DIMENSIONS ONLY.
- ALL DIMENSIONS ARE IN mm UNLESS OTHERWISE STATED.
- THIS DRAWING IS TO BE USED IN CONJUNCTION WITH ANY OTHER RELEVANT DRAWINGS RELATION TO THIS PROJECT.
- ALL DETAILS AND DIMENSIONS ARE TO BE CONFIRMED ON SITE, PRIOR TO ANY WORK COMMENCING AND THE ORDERING OF ANY MATERIALS.
- THESE DRAWINGS ARE TO BE USED FOR PLANNING PURPOSES ONLY AND SHOULD NOT BE BUILT FROM. HDS ACCEPTS NO RESPONSIBILITY FOR ANY DEFECTS / ISSUES THAT MAY ARISE FROM USING THESE PLANNING DRAWINGS FOR CONSTRUCTION PURPOSES.

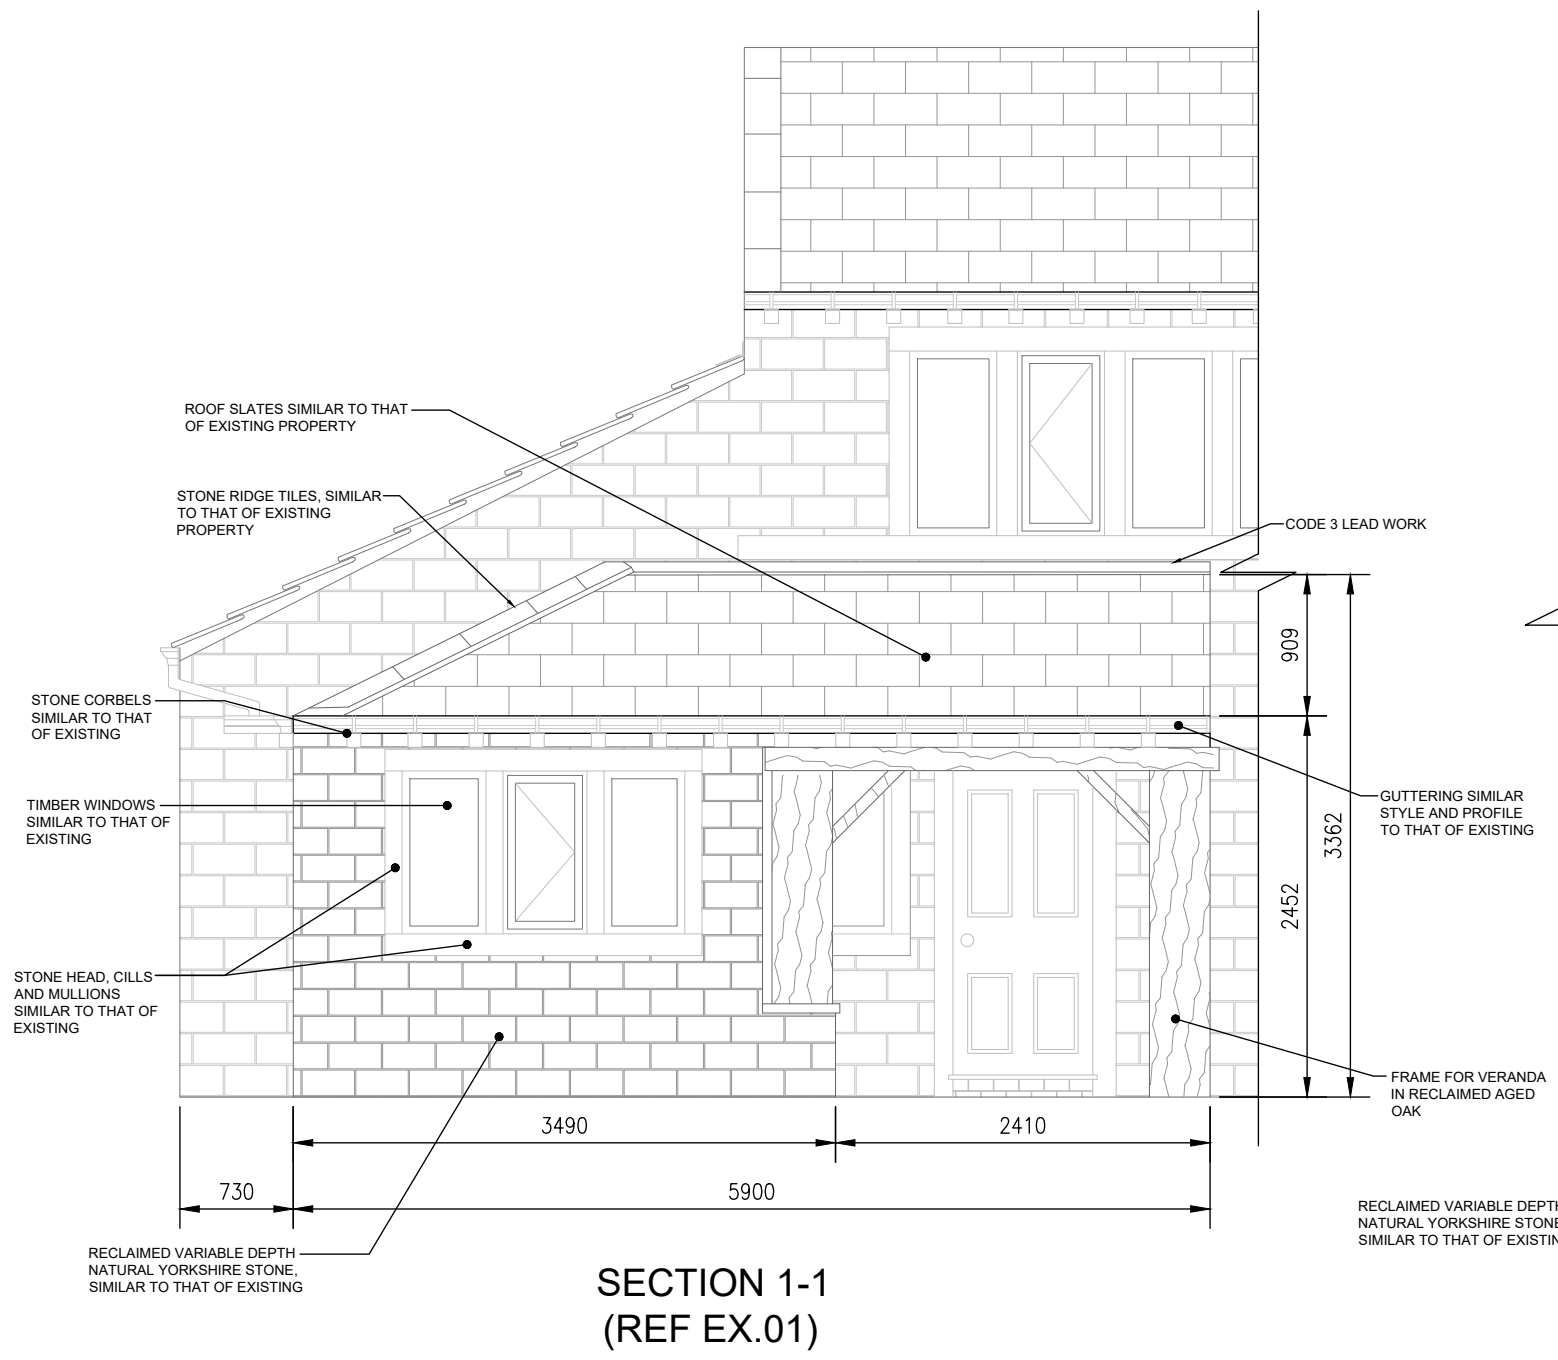

**SECTION 1-1
(REF EX.01)**

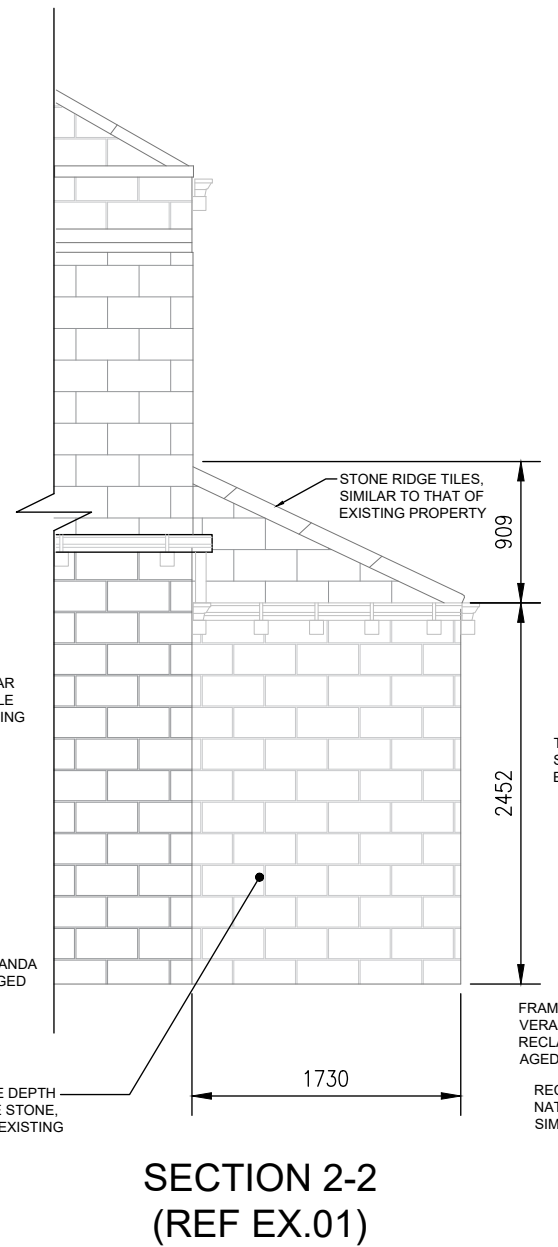

**SECTION 2-2
(REF EX.01)**

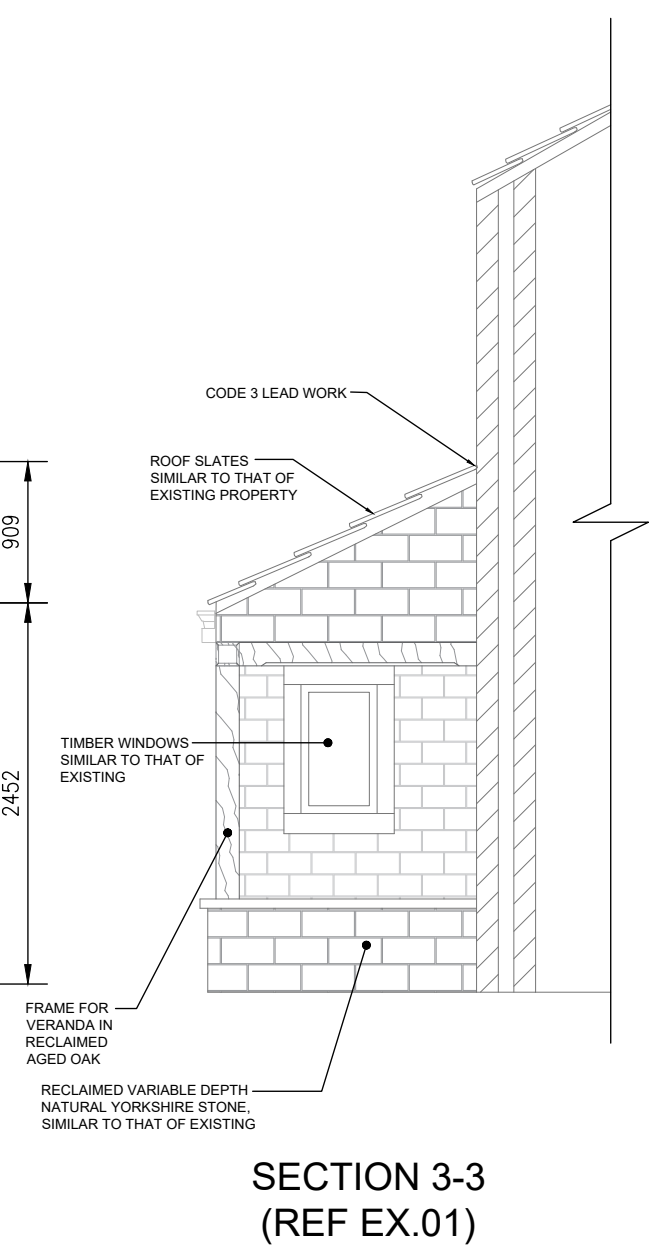

**SECTION 3-3
(REF EX.01)**

Rev	Drawn	Date	Remarks/Comments
-	-	-	-

Client: S. WIMPS	
Project: 3 PIKE LAW	
Location: PORCH/VERANDA SECTIONS	
Dwg Title: SHEET TWO	
Scale @ A3: 1:50	Status: PROVISIONAL

HDS Heatherington Design Solutions
 11 Brook Lane, Golcar
 Huddersfield, HD7 4JA
 United Kingdom
 JoeHDS@Hotmail.com
 07447933494

Drawn: JLH	Date: 19.08.19	App: LM	Date: 19.08.19
Dwg No: HD.19.11.EX.02			Rev: -