


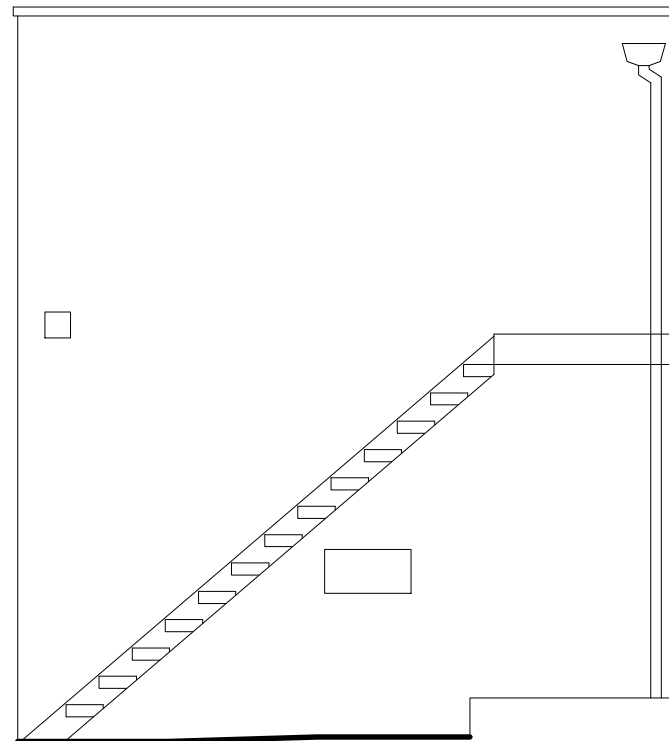


01 - Proposed Elevation 3

Scale: 1 : 50




05 - Proposed Elevation 4

Scale: 1 : 50

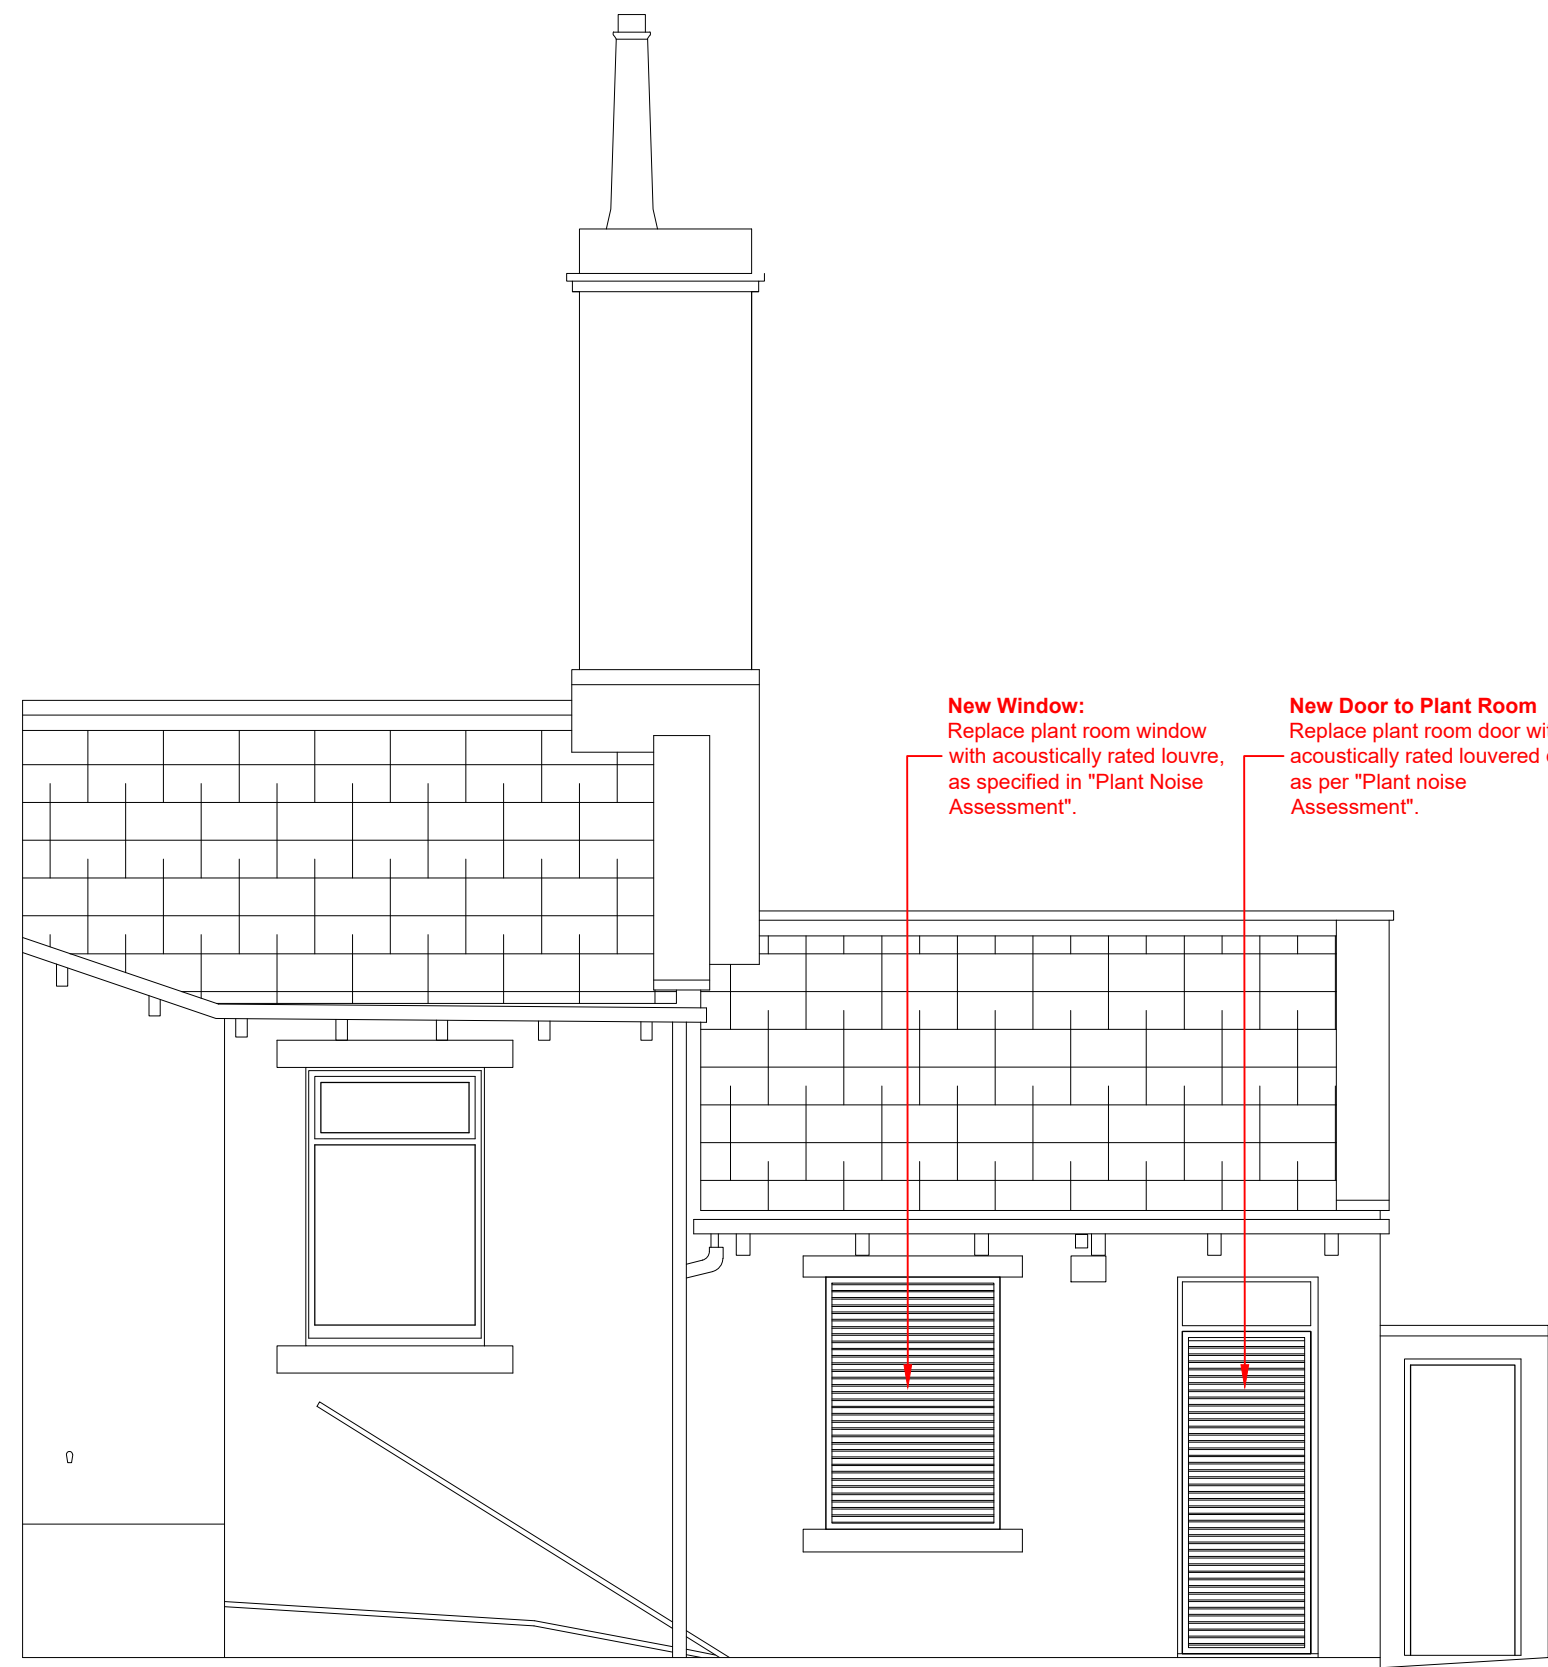

03 - Proposed Elevation 5

Scale: 1 : 50

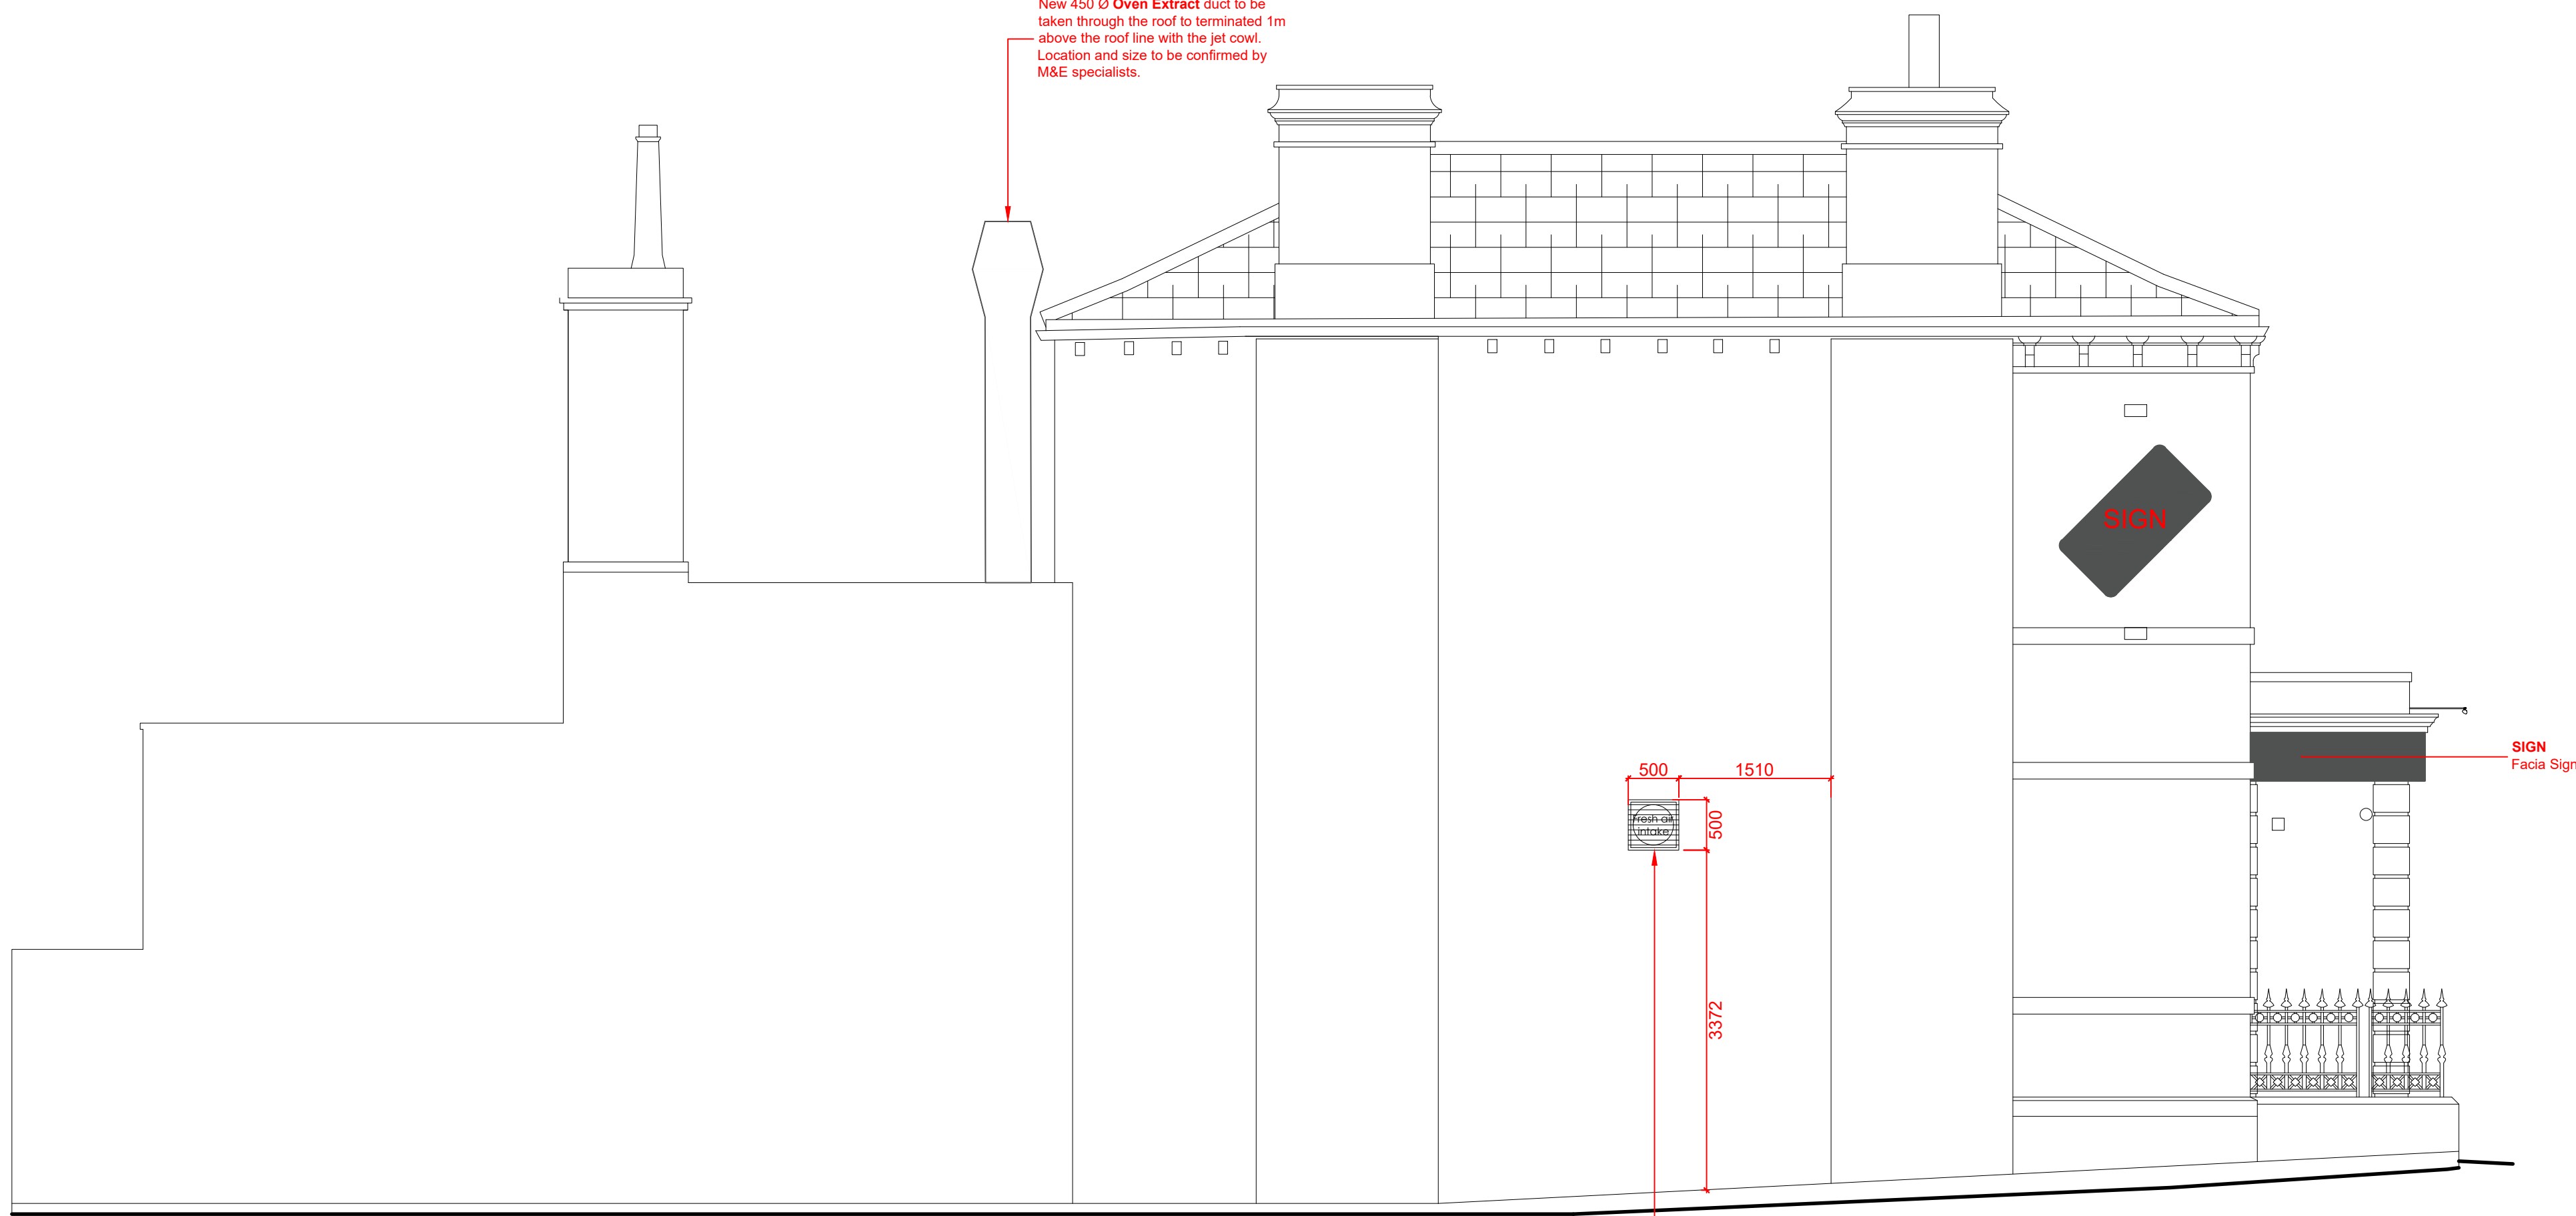

04 - Proposed Elevation 6


Scale: 1 : 100

NOTES

- Do not scale from this drawing, except for planning purposes.
- Check all dimensions on site.
- Subject to survey.
- Subject to site inspection.
- Site boundary lines are indicative only.

02	07/02/25	HCH	Drawings updated to show acoustic louvres.
01	31/01/25	HCH	First Issue
Rev	Date	By	Description

Revision Schedule

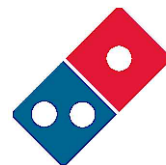

THIS DRAWING AND/OR SPECIFICATION IS THE SOLE PROPERTY AND COPYRIGHT OF DOMINO'S PIZZA AND MAY NOT BE DISCLOSED TO ANY THIRD PARTY OR REPRODUCED WITHOUT THE PRIOR WRITTEN CONSENT OF AN AUTHORIZED REPRESENTATIVE OF DOMINO'S PIZZA. NO EQUIPMENT, MACHINERY OR PARTS TO WHICH THIS PLAN, DRAWING OR SPECIFICATION RELATES MAY BE MANUFACTURED TO THE ORDER OF ANY THIRD PARTY WITHOUT THE PRIOR WRITTEN CONSENT OF ANY AUTHORIZED REPRESENTATIVE OF DOMINO'S PIZZA.

project
Domino's Mirfield
47 Huddersfield Road
Mirfield, WF14 8AE
-

title
Proposed
Elevations 3,4,5&6
-

drawing status
Planning

contract no.	scale
-	1:50 @ A1
client ref.	date
-	31/01/2025
drawn by	checked by
HCH	-

drawing number	revision
10131-SD-XX-00-E-A-13002	02
project number originator code level type code sheet number	



Simons Design Ltd
architects
Newland House, The Point, Weaver Road, Lincoln,
Lincolnshire, LN6 3QN
T: +44 (0) 1522 815 114
E: info@simons-design.co.uk
www.simons-design.co.uk

1 : 50 0 1 2 3 4 5 10mts