



Shopfront
All upper windows panels to be removed together with existing vents. This to be replaced with clear glass. Frames to be spray painted to match RAL 7043

DOOR MANIFESTATION
Provide 50mm diameter grey dots manifestations at 1000mm & 1600mm high AFFL with a spacing of 150mm apart. Manifestation does not need to be placed in front of sit up bar or any permanent window post frames.

Fence:
Entire fence to be: scraped and brushed down to remove loose paint and rust. Touch up patches of bare metal in red oxide. Apply undercoated followed by 2No gloss top coat to match RAL 7043.

Windows
Windows frames to be sprayed to match RAL 7043.


Shopfront
Remove existing panel, replaced with powder coated metal panel finished grey to match RAL 7043. Frames to be spray painted to match RAL 7043

Door
Provide new aluminium glazed Domino's door with long door handle to fit the existing opening.

Door
Provide new aluminium glazed Domino's door with long door handle to fit the existing opening.

Windows
Windows frames to be sprayed to match RAL 7043.

01 - Proposed Elevation 1
Scale: 1 : 50

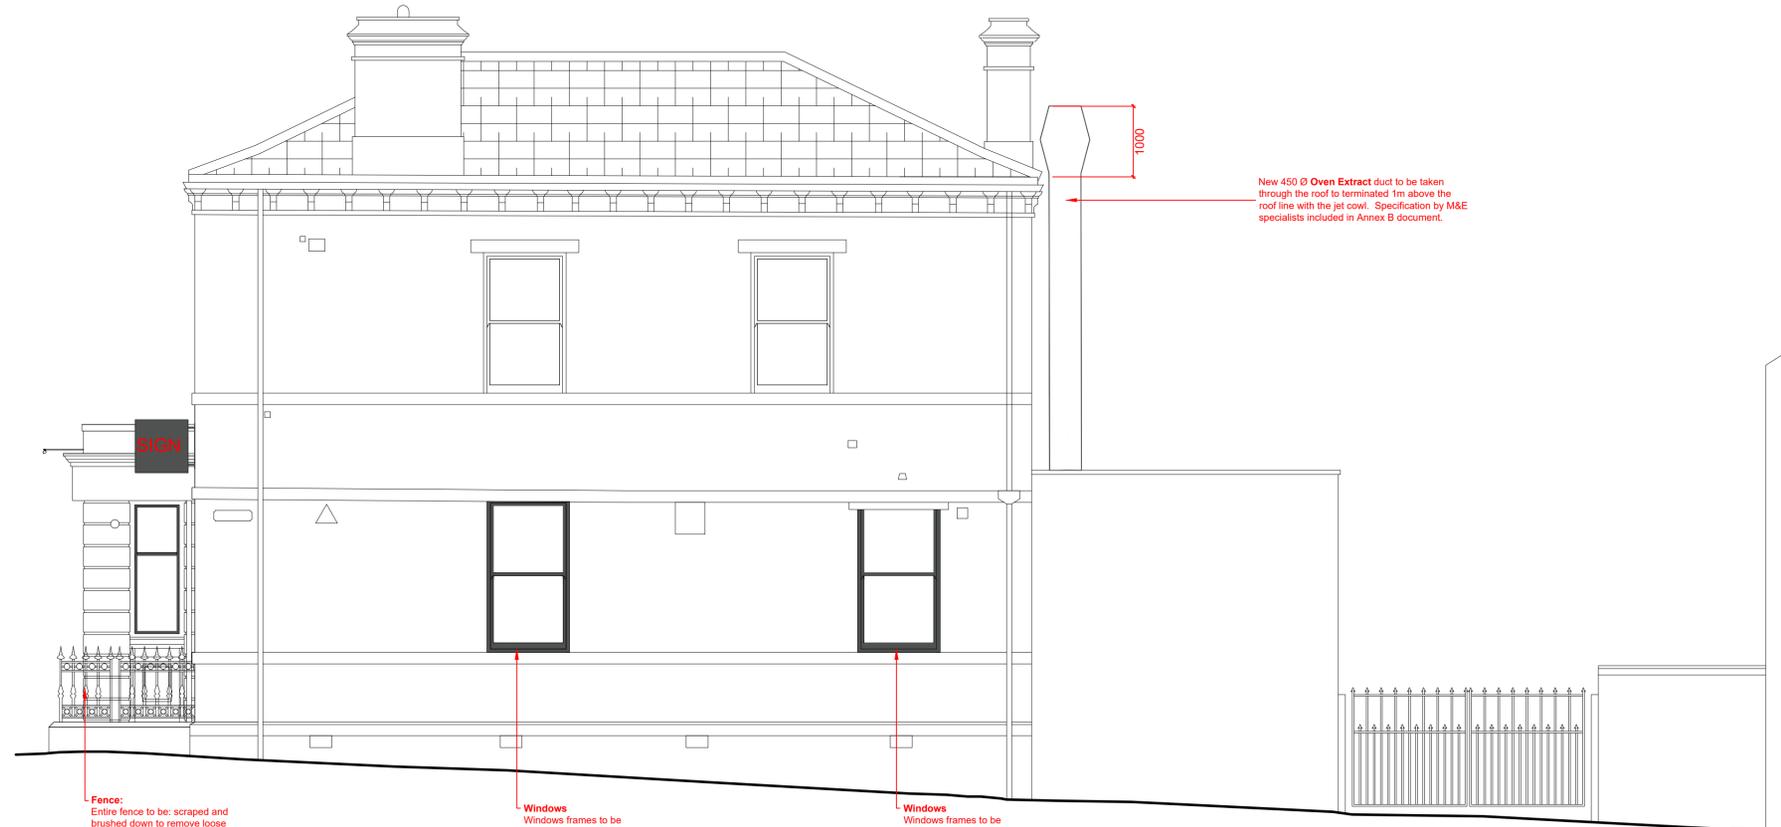


New 450 Ø Oven Extract duct to be taken through the roof to terminated 1m above the roof line with the jet cowl. Specification by M&E specialists included in Annex B document.

Fence:
Entire fence to be: scraped and brushed down to remove loose paint and rust. Touch up patches of bare metal in red oxide. Apply undercoated followed by 2No gloss top coat to match RAL 7043.

Windows
Windows frames to be cleaned, remove loose paint, ply undercoated followed by 2No top coat sprayed to match RAL 7043.

Windows
Windows frames to be cleaned, remove loose paint, ply undercoated followed by 2No top coat sprayed to match RAL 7043.

02 - Proposed Elevation 2
Scale: 1 : 50

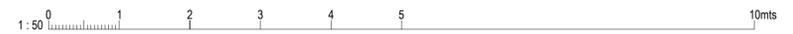

NOTES

- Do not scale from this drawing, except for planning purposes.
- Check all dimensions on site.
- Subject to survey.
- Subject to site inspection.
- Site boundary lines are indicative only.

Rev	Date	By	Description
03	02/09/25	HCH	Updated to Planners Notes
02	07/02/25	HCH	First Issue
01	31/01/25	HCH	First Issue

Revision Schedule



THIS DRAWING AND/OR SPECIFICATION IS THE SOLE PROPERTY AND COPYRIGHT OF DOMINO'S PIZZA AND MAY NOT BE DISCLOSED TO ANY THIRD PARTY OR REPRODUCED WITHOUT THE PRIOR WRITTEN CONSENT OF AN AUTHORISED REPRESENTATIVE OF DOMINO'S PIZZA. NO EQUIPMENT MACHINERY OR PARTS TO WHICH THIS PLAN, DRAWING OR SPECIFICATION RELATES MAY BE MANUFACTURED TO THE ORDER OF ANY THIRD PARTY WITHOUT THE PRIOR WRITTEN CONSENT OF ANY AUTHORISED REPRESENTATIVE OF DOMINO'S PIZZA.

project
Domino's Mirfield
47 Huddersfield Road
Mirfield, WF14 8AE

title
Proposed Elevations 1&2

drawing status
Planning

contract no.	scale
-	1:50 @ A1
client ref.	date
-	31/01/2025
drawn by	checked by
HCH	-

drawing number	revision
10131-SD-XX-00-E-A-13001	03



Simons Design Ltd
architects
Newland House, The Point, Weaver Road, Lincoln, Lincolnshire, LN6 3QN
T: +44 (0) 1522 815 114
E: info@simons-design.co.uk
www.simons-design.co.uk