


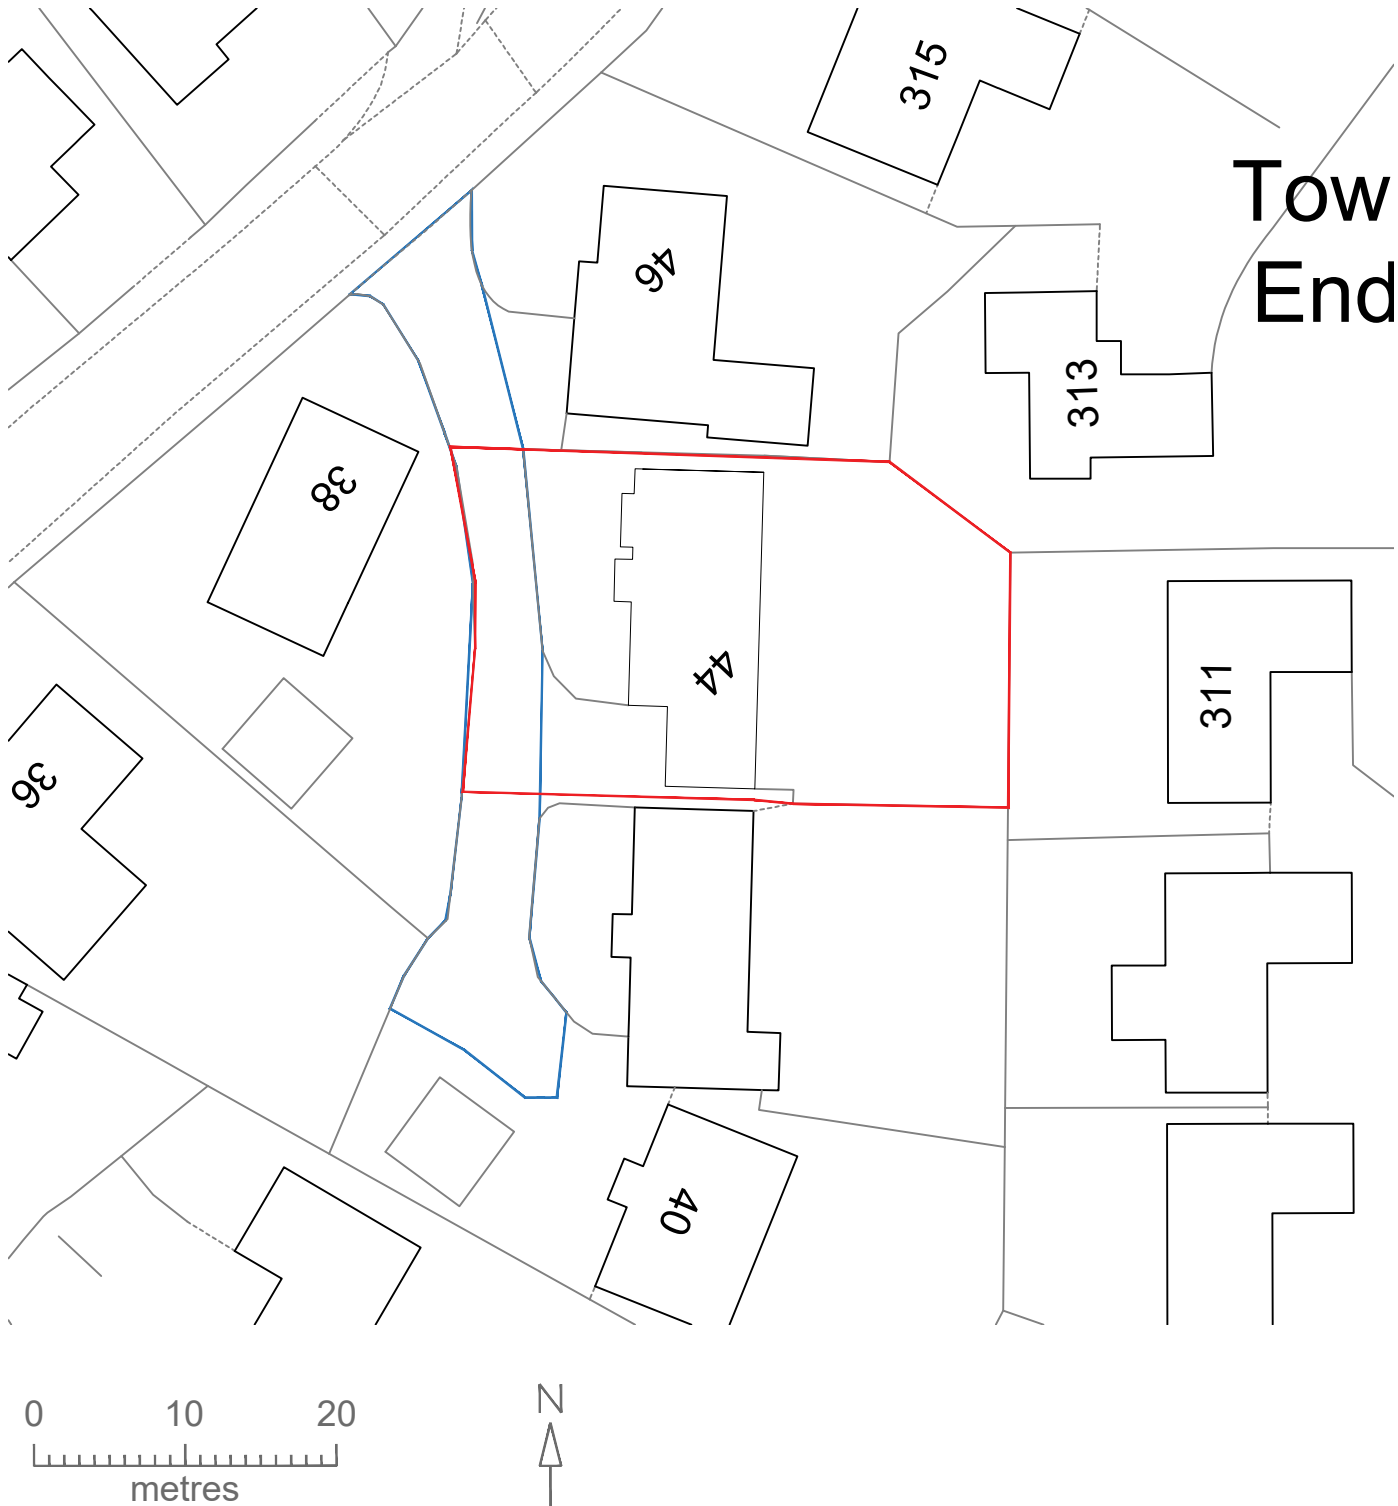

Tow
End

Key

- Owned land
- Shared private drive

REV	DESCRIPTION	DRAWN	CHECK	DATE

Project:	44 Townend Road, Holmfirth, HD9 1AH.	Surveyor:	OS
		Drawn:	GF
		Scale:	1:500
Drawing Detail:	Site Block Plan	Sheet size:	A4
Drawing Ref:	HDH-25-10	Date:	17/02/25
		Revision:	